


DELINEATOR SYMBOLS

- ┆ - SINGLE
- ═ - DOUBLE

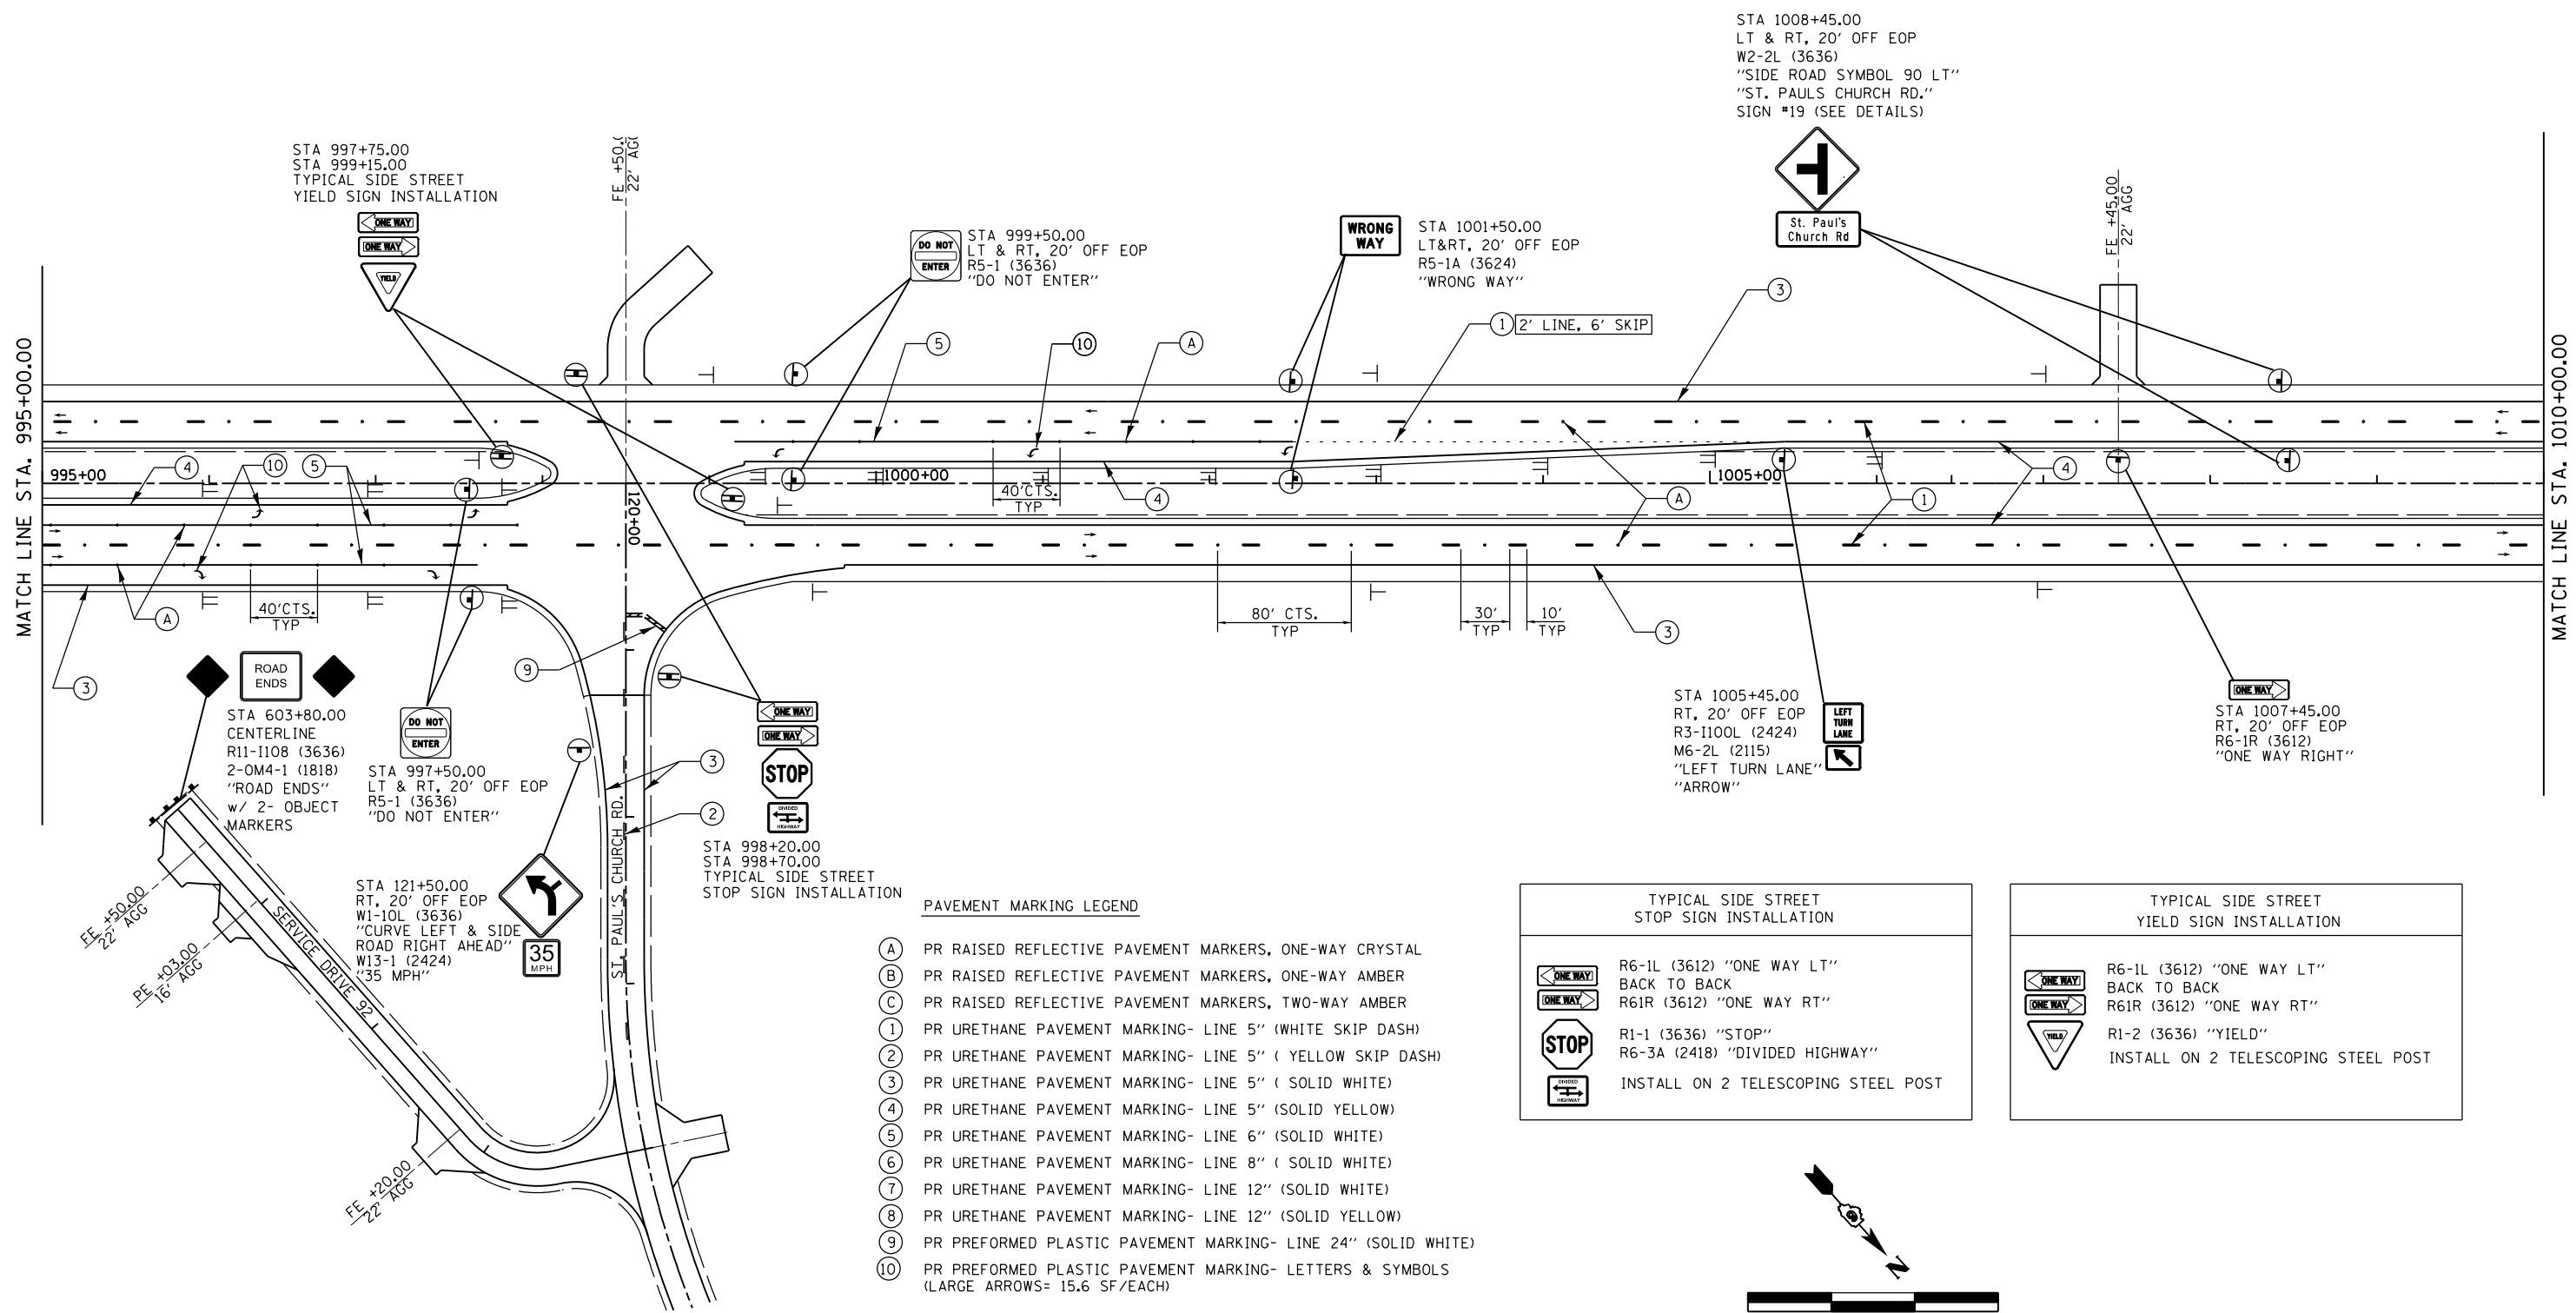


TYPICAL SIDE STREET STOP SIGN INSTALLATION

- R6-1L (3612) "ONE WAY LT" BACK TO BACK
- R61R (3612) "ONE WAY RT"
- R1-1 (3636) "STOP"
- R6-3A (2418) "DIVIDED HIGHWAY"
- INSTALL ON 2 TELESCOPING STEEL POST

TYPICAL SIDE STREET YIELD SIGN INSTALLATION

- R6-1L (3612) "ONE WAY LT" BACK TO BACK
- R61R (3612) "ONE WAY RT"
- R1-2 (3636) "YIELD"
- INSTALL ON 2 TELESCOPING STEEL POST

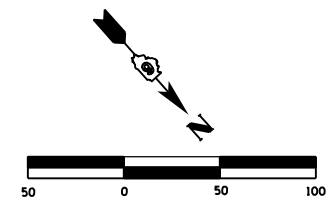

FILE NAME =	USER NAME = Sparksgw	DESIGNED -	REVISED -
c:\pwork\pwork\sparksgw\10264881\Signs-mainline_2b_v8.dgn		DRAWN -	REVISED -
	PLOT SCALE = 100.0000' / in.	CHECKED -	REVISED -
	PLOT DATE = Mar-30-2011 08:49:19AM	DATE -	REVISED -

**STATE OF ILLINOIS
DEPARTMENT OF TRANSPORTATION**

**STRIPING & SIGNING PLAN SHEETS
FAP 310 (US 67)**

F.A.P. RTE.	SECTION	COUNTY	TOTAL SHEETS	SHEET NO.
310	69-3	MORGAN	793	259
CONTRACT NO. 72667				
FED. ROAD DIST. NO. ILLINOIS FED. AID PROJECT				

SCALE: SHEET NO. OF SHEETS STA. TO STA.