
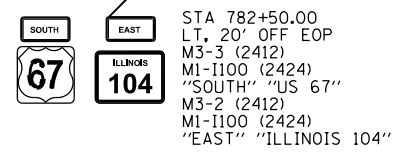


DELINEATOR SYMBOLS

- SINGLE
- DOUBLE

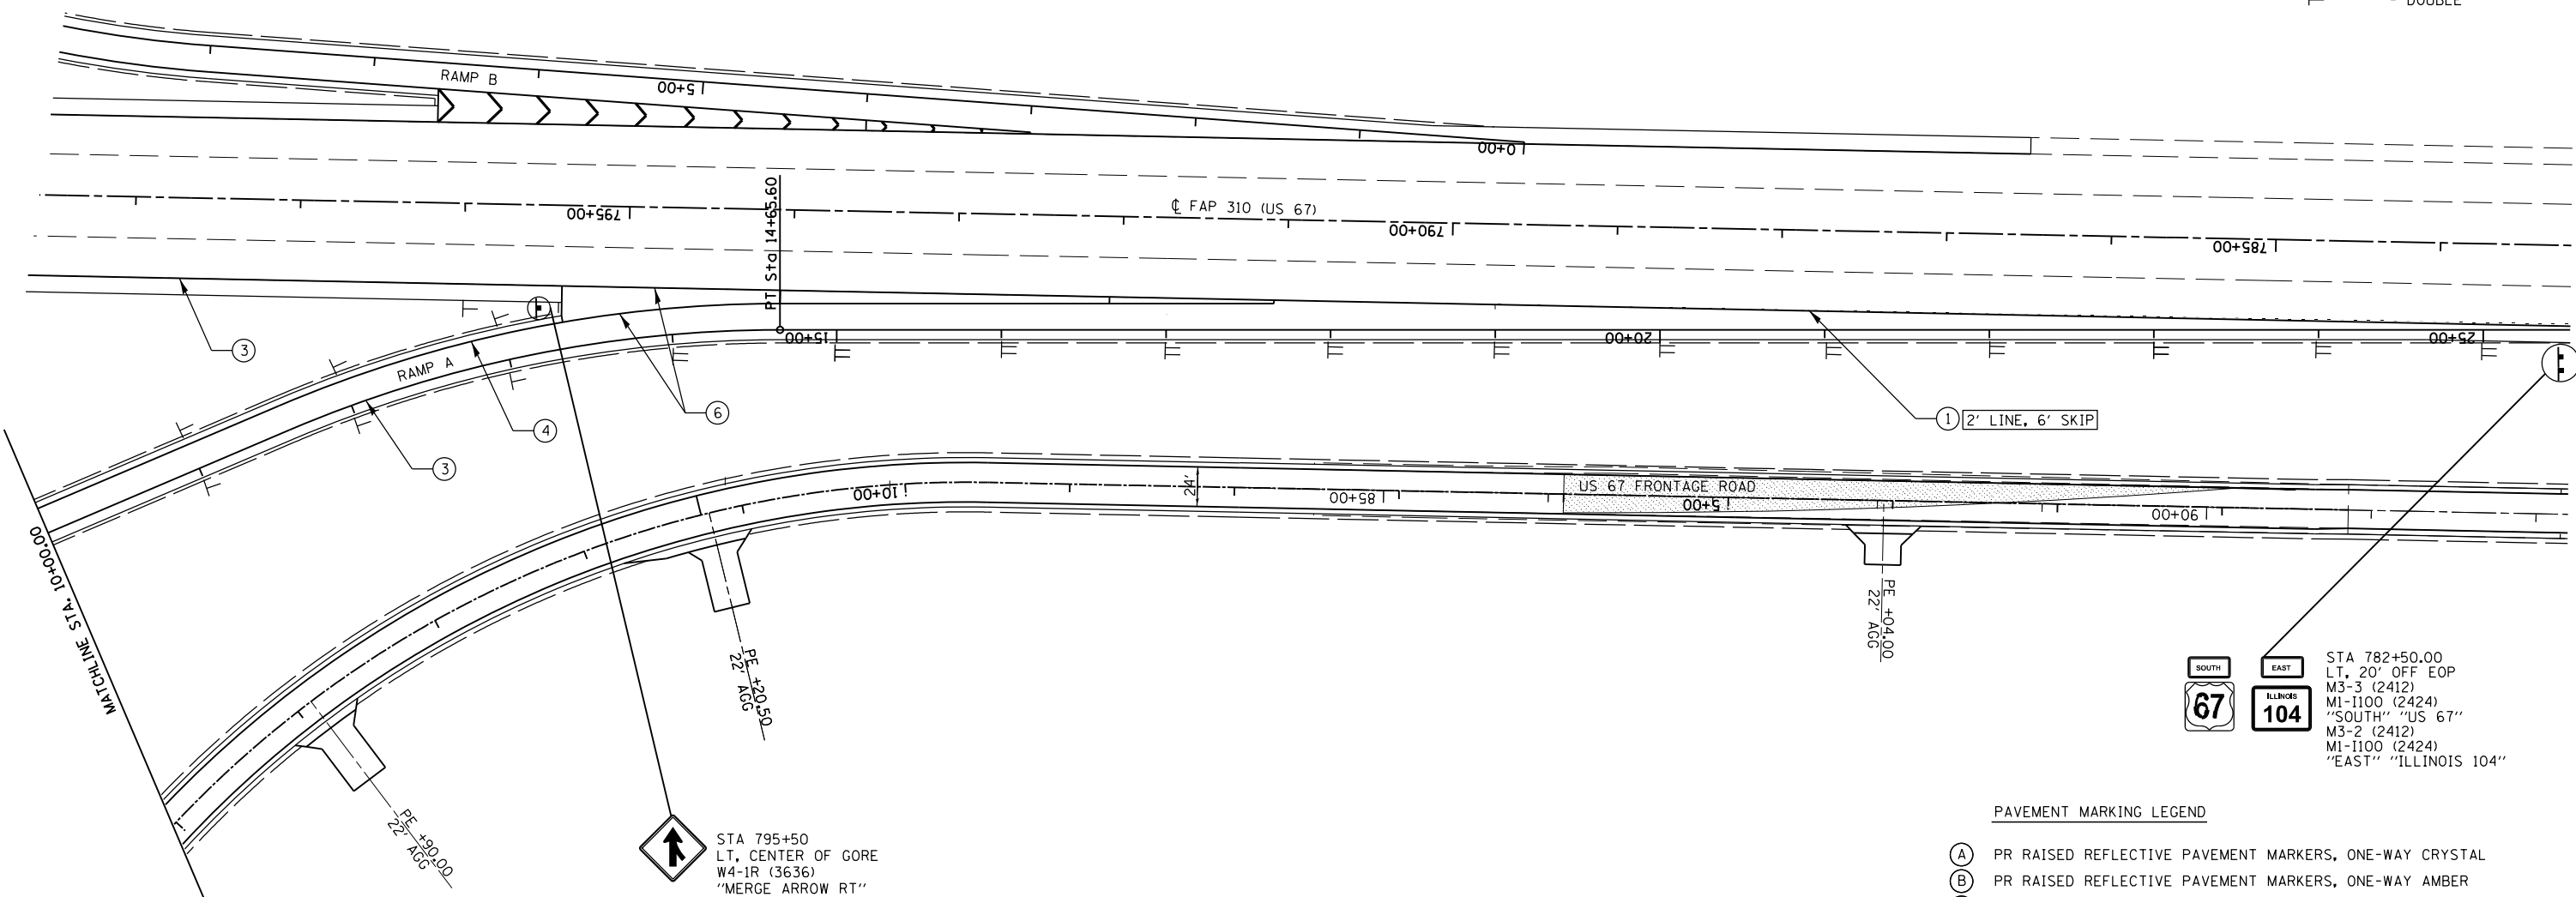

- DELINEATOR SYMBOLS
- SINGLE
 - DOUBLE

TYPICAL SIDE STREET STOP SIGN INSTALLATION

- R6-1L (3612) "ONE WAY LT" BACK TO BACK
- R61R (3612) "ONE WAY RT"
- R1-1 (3636) "STOP" R6-3A (2418) "DIVIDED HIGHWAY"
- INSTALL ON 2 TELESCOPING STEEL POST

TYPICAL SIDE STREET YIELD SIGN INSTALLATION

- R6-1L (3612) "ONE WAY LT" BACK TO BACK
- R61R (3612) "ONE WAY RT"
- R1-2 (3636) "YIELD" INSTALL ON 2 TELESCOPING STEEL POST

PAVEMENT MARKING LEGEND

- (A) PR RAISED REFLECTIVE PAVEMENT MARKERS, ONE-WAY CRYSTAL
- (B) PR RAISED REFLECTIVE PAVEMENT MARKERS, ONE-WAY AMBER
- (C) PR RAISED REFLECTIVE PAVEMENT MARKERS, TWO-WAY AMBER
- (1) PR URETHANE PAVEMENT MARKING- LINE 5" (WHITE SKIP DASH)
- (2) PR URETHANE PAVEMENT MARKING- LINE 5" (YELLOW SKIP DASH)
- (3) PR URETHANE PAVEMENT MARKING- LINE 5" (SOLID WHITE)
- (4) PR URETHANE PAVEMENT MARKING- LINE 5" (SOLID YELLOW)
- (5) PR URETHANE PAVEMENT MARKING- LINE 6" (SOLID WHITE)
- (6) PR URETHANE PAVEMENT MARKING- LINE 8" (SOLID WHITE)
- (7) PR URETHANE PAVEMENT MARKING- LINE 12" (SOLID WHITE)
- (8) PR URETHANE PAVEMENT MARKING- LINE 12" (SOLID YELLOW)
- (9) PR PREFORMED PLASTIC PAVEMENT MARKING- LINE 24" (SOLID WHITE)
- (10) PR PREFORMED PLASTIC PAVEMENT MARKING- LETTERS & SYMBOLS (LARGE ARROWS= 15.6 SF/EACH)

FILE NAME =	USER NAME = Sparksgw	DESIGNED -	REVISED -	STATE OF ILLINOIS DEPARTMENT OF TRANSPORTATION	STRIPING & SIGNING PLAN SHEETS			F.A. RTE.	SECTION	COUNTY	TOTAL SHEETS	SHEET NO.
ei:\pw\work\p\dot\sparksgw\10264881\P&P	Sideroads15-27.dgn	DRAWN -	REVISED -		RAMP A						793	276
	PLOT SCALE = 100.0000' / 1".	CHECKED -	REVISED -		SCALE:	SHEET NO.	OF SHEETS	STA.	TO STA.	CONTRACT NO. 72667		
	PLOT DATE = Mar-30-2011 08:49:36AM	DATE -	REVISED -							ILLINOIS FED. AID PROJECT		