


FILE NAME =	USER NAME = Sparksgw	DESIGNED -	REVISED -			STRIDIN	C & C		D		
c:\pw_work\pwidot\sparksgw\d0264881\P&P	Sideroads15-27.dgn	DRAWN -	REVISED -	STATE OF ILLINOIS	STRIPING & SIGNIN						
	PLOT SCALE = 100.0000 ' / in.	CHECKED -	REVISED -	DEPARTMENT OF TRANSPORTATION			ŀ	RAMP B			
	PLOT DATE = Mar-30-2011 08:49:38AM	DATE -	REVISED -		SCALE:	SHEET NO.	OF	SHEETS			

(A)	PR RAISED REFLECTIVE PAVEMENT MARKERS, ONE-WAY CRYSTAL
B	PR RAISED REFLECTIVE PAVEMENT MARKERS, ONE-WAY AMBER
õ	PR RAISED REFLECTIVE PAVEMENT MARKERS. TWO-WAY AMBER
(1)	PR URETHANE PAVEMENT MARKING- LINE 5" (WHITE SKIP DASH)
(2)	PR URETHANE PAVEMENT MARKING- LINE 5" (YELLOW SKIP DASH)
3	PR URETHANE PAVEMENT MARKING- LINE 5" (SOLID WHITE)
\mathcal{L}	
4	PR URETHANE PAVEMENT MARKING- LINE 5" (SOLID YELLOW)
5	PR URETHANE PAVEMENT MARKING- LINE 6" (SOLID WHITE)
6	PR URETHANE PAVEMENT MARKING- LINE 8" (SOLID WHITE)
$\overline{7}$	PR URETHANE PAVEMENT MARKING- LINE 12" (SOLID WHITE)
(8)	PR URETHANE PAVEMENT MARKING- LINE 12" (SOLID YELLOW)
Ŏ	PR PREFORMED PLASTIC PAVEMENT MARKING- LINE 24" (SOLID WHITE)
$\widecheck{0}$	PR PREFORMED PLASTIC PAVEMENT MARKING- LETTERS & SYMBOLS (LARGE ARROWS= 15.6 SF/EACH)

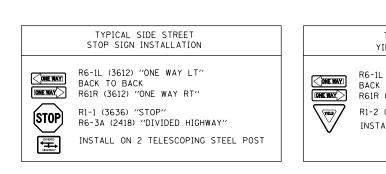

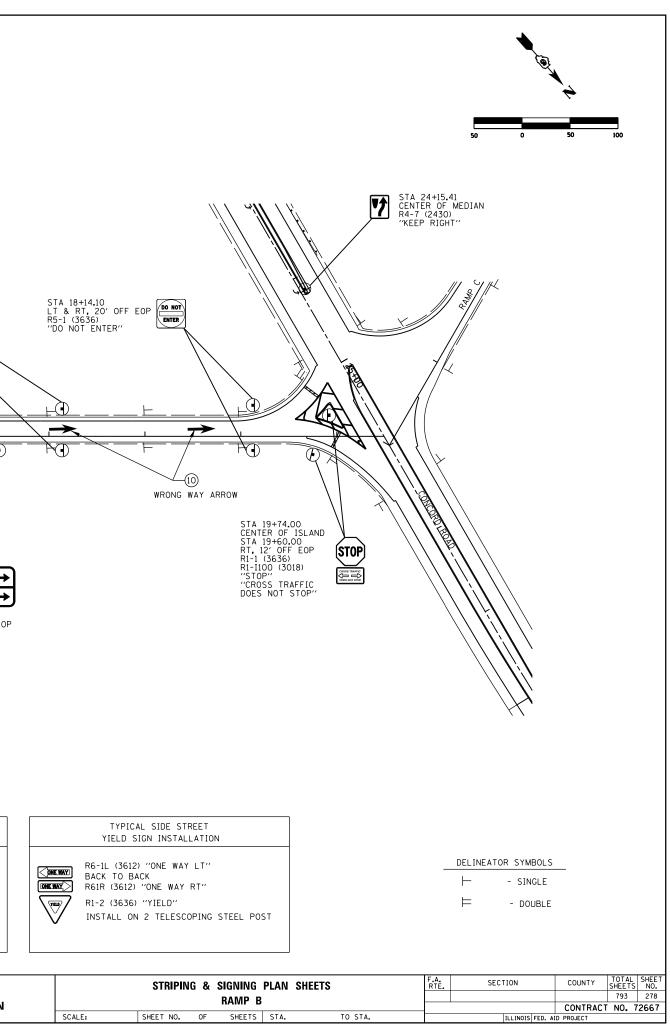

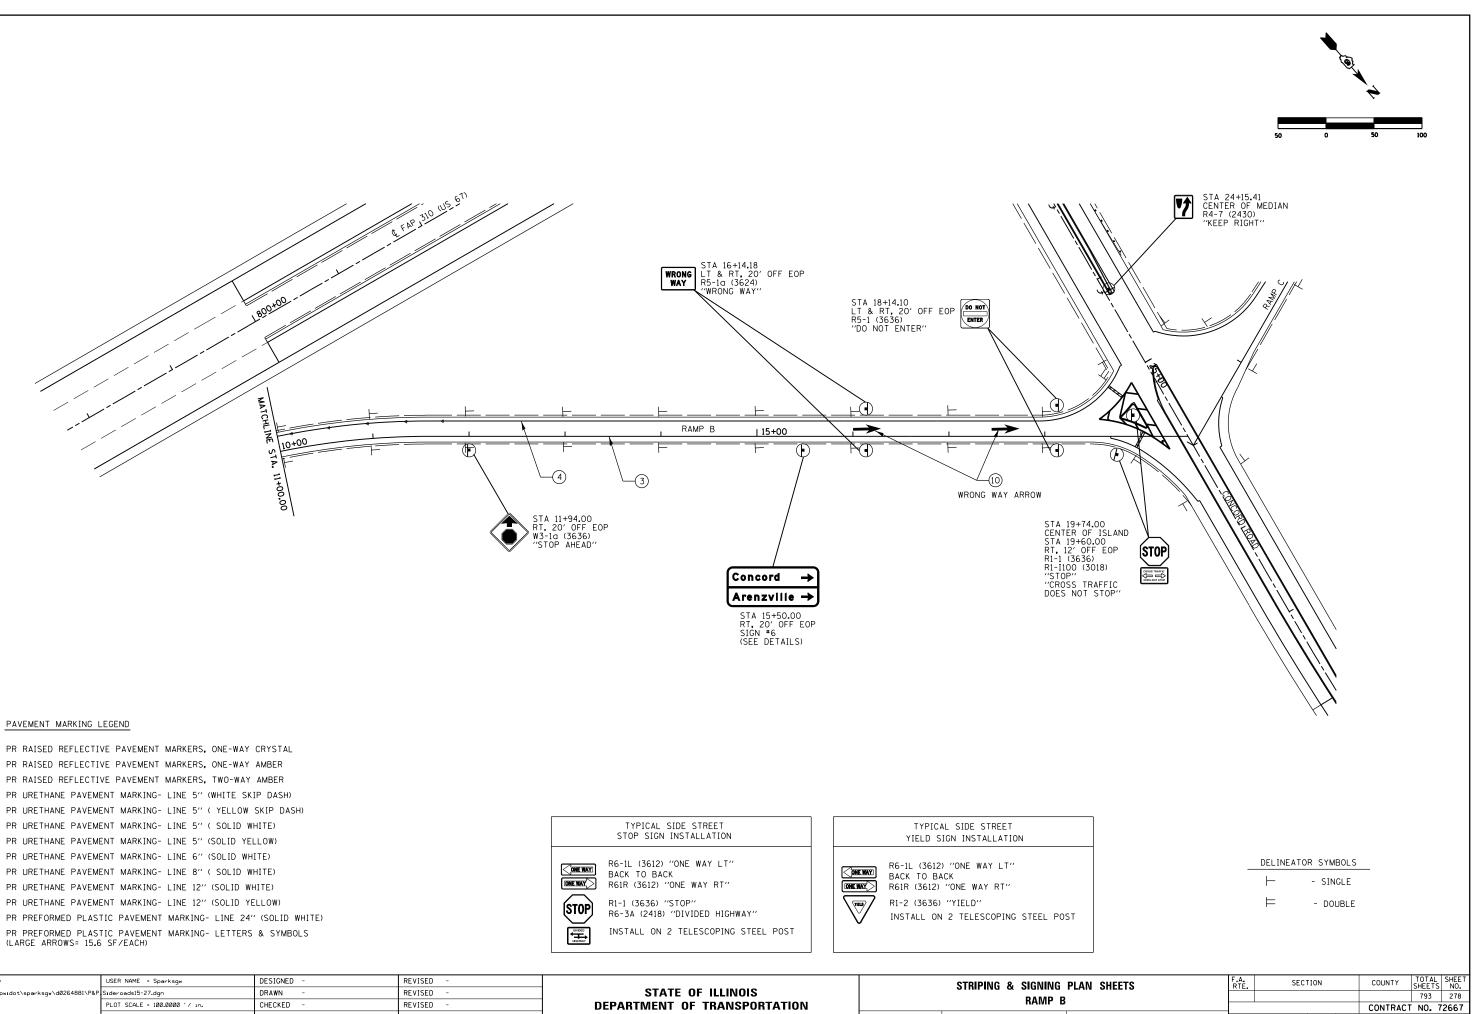

D		CONTRACT	NO.	72			
S	STA. TO STA.	ILLINOIS FED. AID PROJECT					