


9:38:35 AM  
Mar-30-2011 09:38:35AM

CONTRACT NO. 72667

F.A.P. RTE.	SECTION	COUNTY	TOTAL SHEETS	SHEET NO.
310	69-3(3HB)	MORGAN	793	313
STA.		TO STA.		
FED. ROAD DIST. NO.		ILLINOIS FED. AID PROJECT		




**LIGHT POLE LOCATIONS**

POLE	STATION	OFFSET	
26	950+80	90' RT	
27	952+80	90' RT	
28A	28B	954+80	90' RT
29A	29B	955+70	90' LT
30	957+70	90' LT	
31	959+70	90' LT	

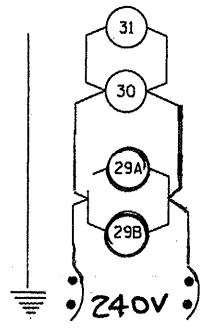

**LEGEND**

- Electric Service Installation, **30AMP**  
120/240V Single Phase
- ☒ Lighting Controller, **POLE MOUNTED**  
30 amp., 240 Volt
- LIGHT POLE, WEATHERING STEEL, 45FT. M.H.,  
TENON MOUNT WITH 250W HPS MULTI-MOUNT  
LUMINAIRE
- Unit Duct, 600 v, 2-1C no. 8 1/C No. 8 Ground,  
(XLP-Type use), 3/4" Polyethylene
- Conduit Length XX' Type of Material  
Diameter X"

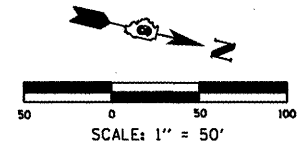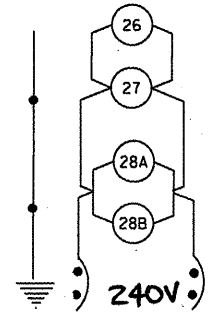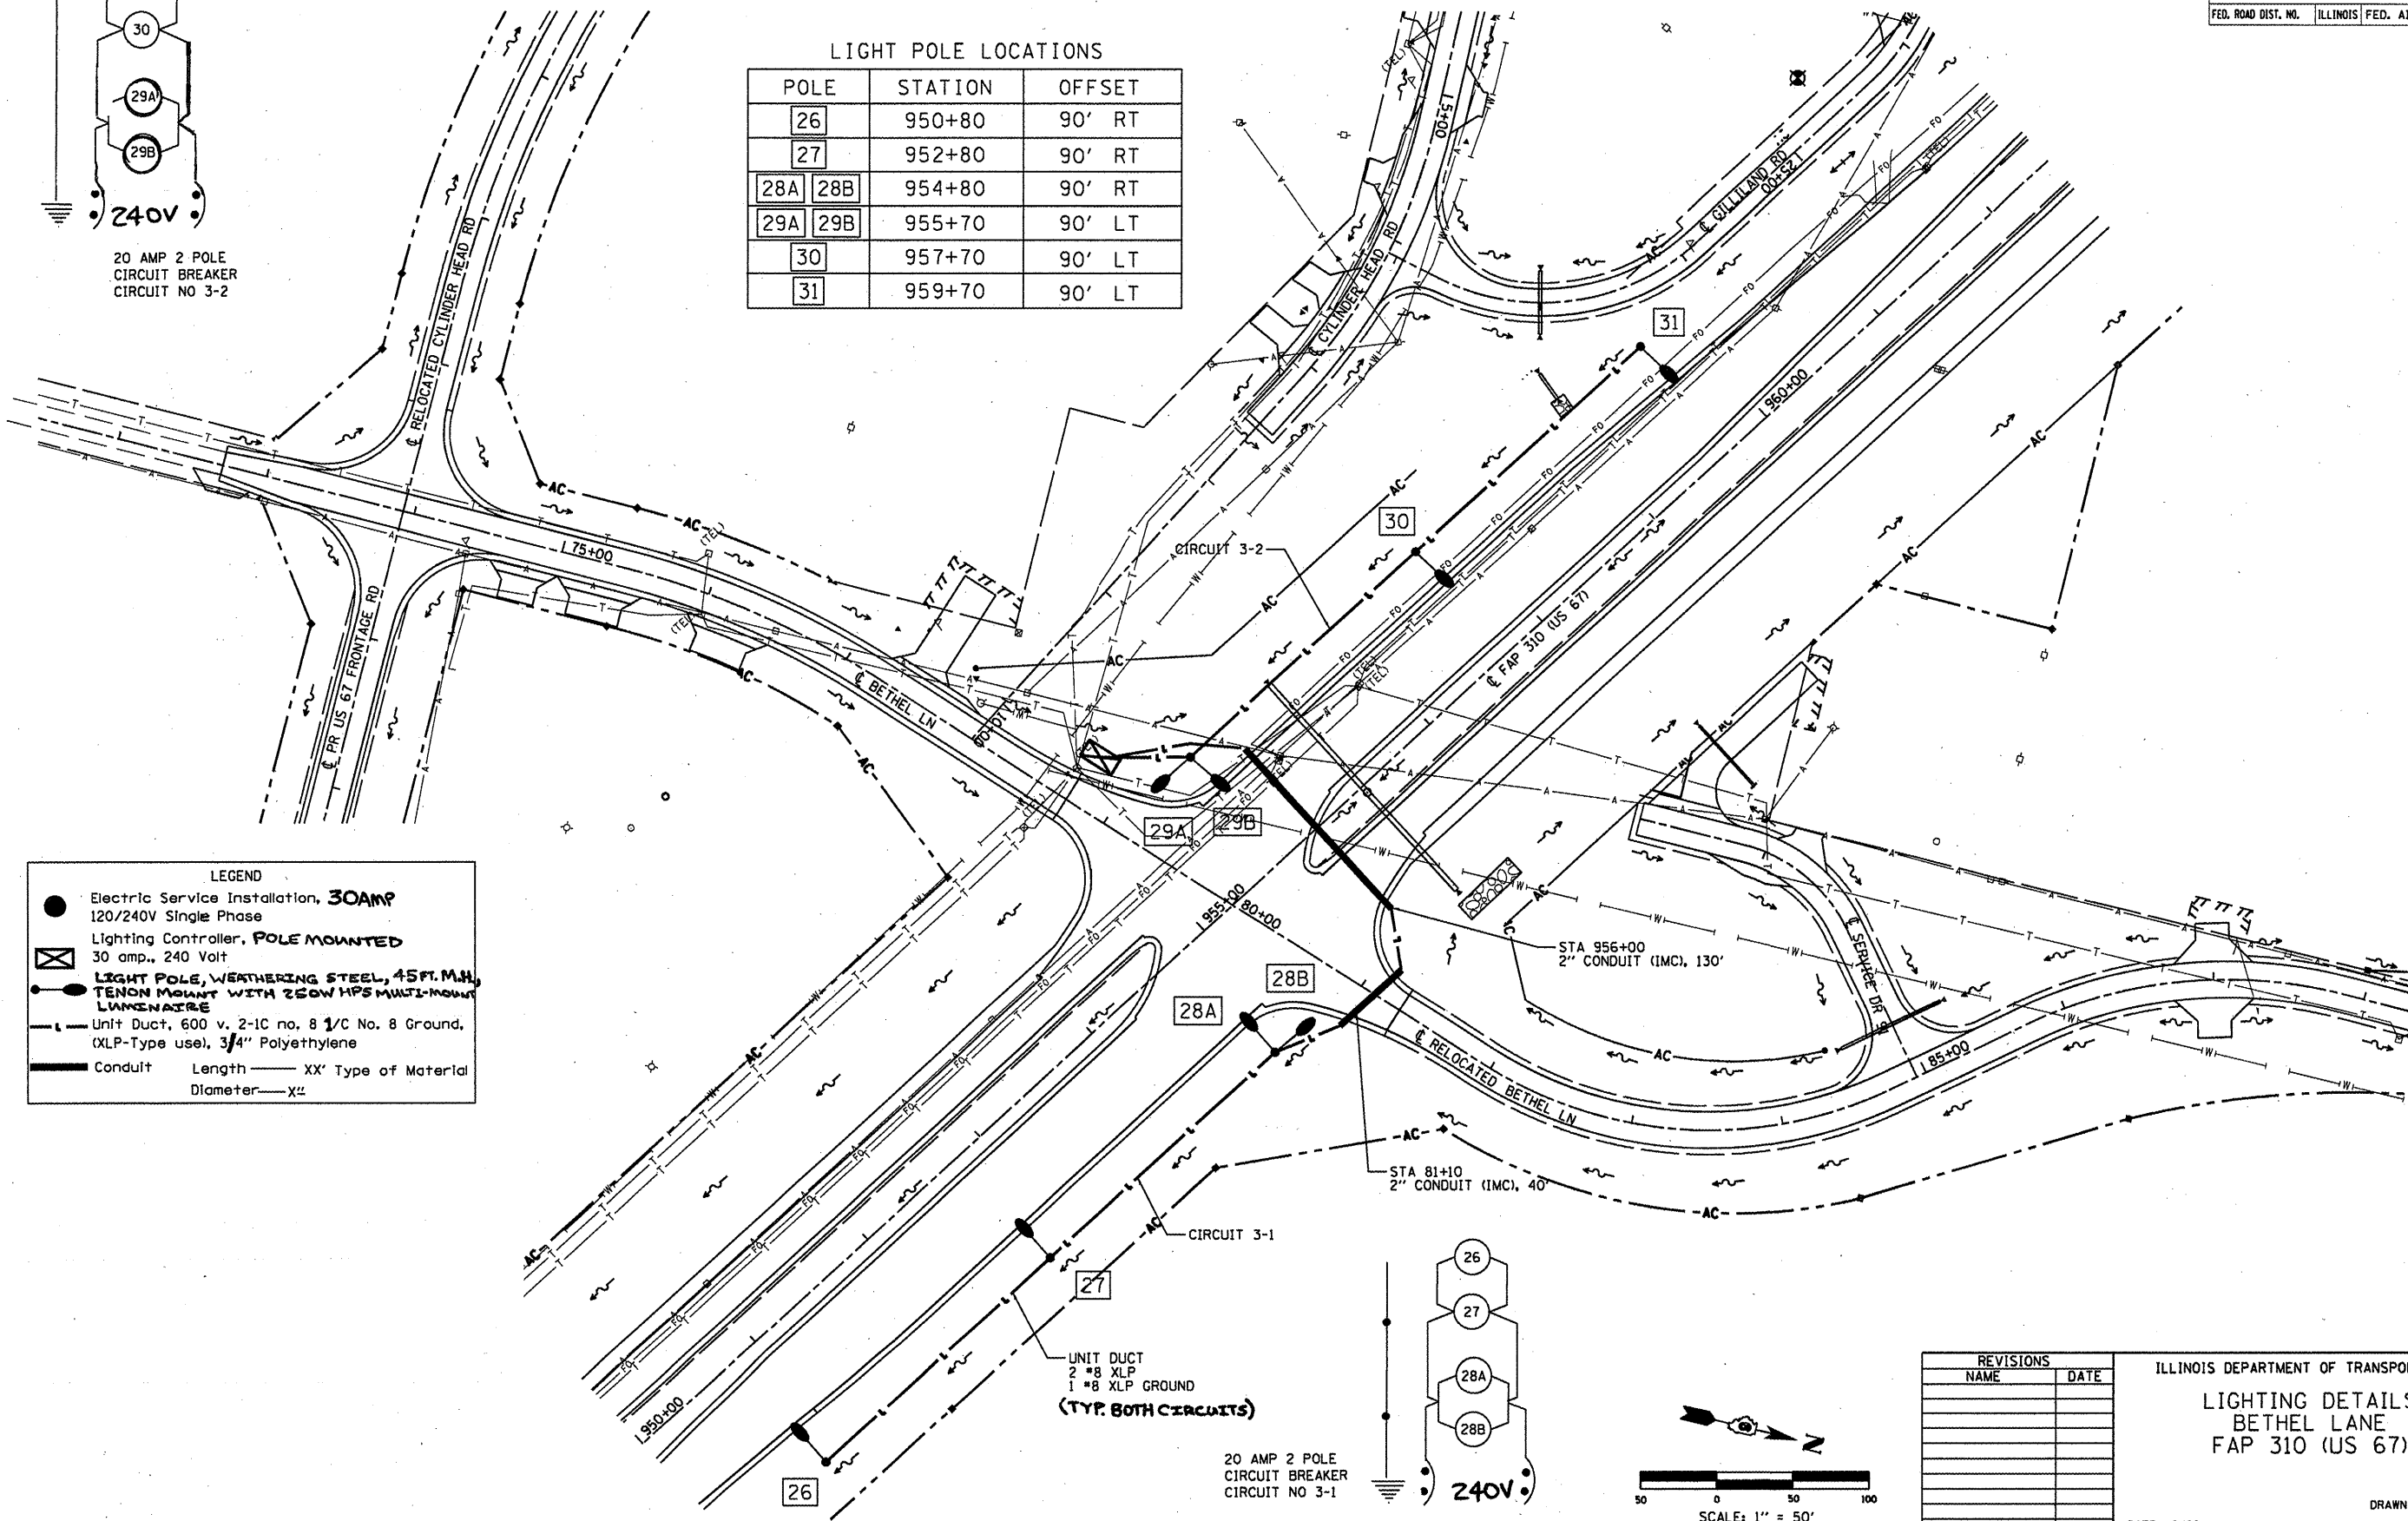

REVISIONS	
NAME	DATE

ILLINOIS DEPARTMENT OF TRANSPORTATION  
**LIGHTING DETAILS**  
BETHEL LANE  
FAP 310 (US 67)

DATE 9/09  
DRAWN BY BGI  
CHECKED BY

SECTION 69-3(3HB)

MORGAN COUNTY

SHEET 6 OF 8

FILE\$