



F.A.P. RTE.	SECTION	COUNTY	TOTAL SHEETS	SHEET NO.
310	69-3(3HB)	MORGAN	793	317
STA.		TO STA.		
FED. ROAD DIST. NO.	ILLINOIS	FED. AID PROJECT		

SEE SHEETS 183-184 FOR RAMP B PROFILE

SEE STANDARD 420301 FOR EXIT TERMINAL SECTIONS & NOTES

← PROVIDE DRAINAGE SWALE SEE STANDARD

NOTE:
 INSIDE RAMP EDGE OF PAVEMENT ELEVATIONS ARE AT 90° ANGLES TO RAMP BASELINE. OUTSIDE MAINLINE EDGE OF PAVEMENT ELEVATIONS ARE AT 90° ANGLES FROM THE MAINLINE CENTERLINE TO THE INSIDE RAMP EDGE OF PAVEMENT ELEVATIONS.

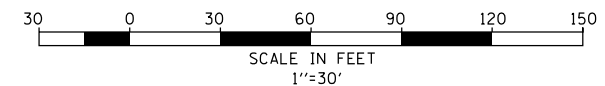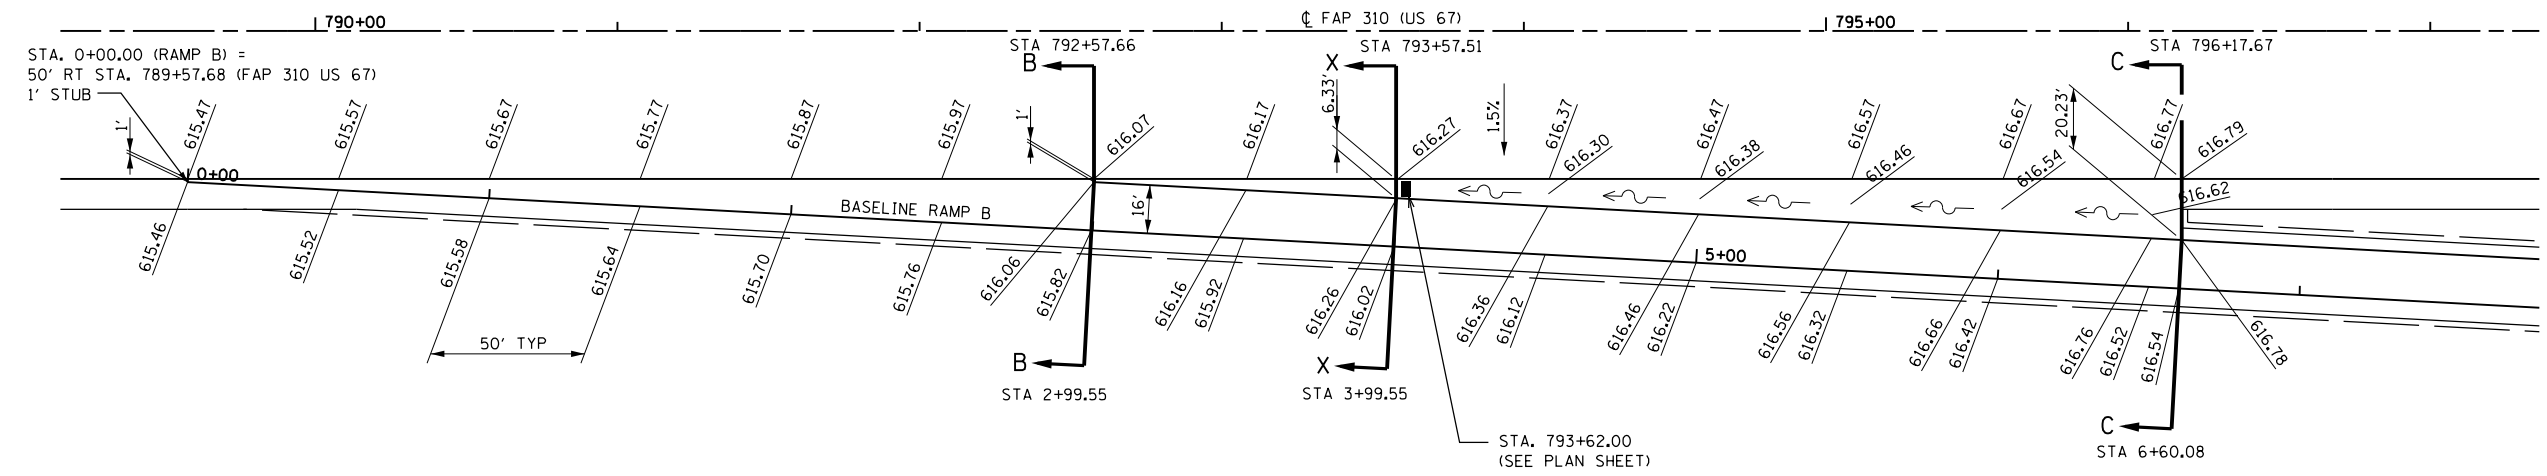

REVISIONS	
NAME	DATE

ILLINOIS DEPARTMENT OF TRANSPORTATION
 RAMP TERMINAL DETAILS
 EXIT RAMP B
 FAP 310 (US 67/IL 104)

DATE 7/06
 DRAWN BY BCJ
 CHECKED BY

9:38:59 AM

Mar-30-2011 09:38:59AM

\$FILE\$