


F.A.P. RTE.	SECTION	COUNTY	TOTAL SHEETS	SHEET NO.
310	69-3(3HB)	MORGAN	793	319
STA.		TO STA.		
FED. ROAD DIST. NO.	ILLINOIS	FED. AID PROJECT		

9:39:11 AM

Mar-30-2011 09:39:11 AM

PROP. CURVE COND-1
 PI STA. = 9+76.57
 $\Delta = 26^\circ 08' 47''$ (RT)
 $D = 07^\circ 32' 20''$
 $R = 760.00'$
 $T = 176.48'$
 $L = 346.82'$
 $E = 20.22'$
 $e = 0.080$
 P.C. STA. = 8+00.09
 P.T. STA. = 11+46.91
 S.E. TRANSITION
 STA 6+60.11 TO STA 8+70.11
 STA 10+62.00 TO STA 13+66.00

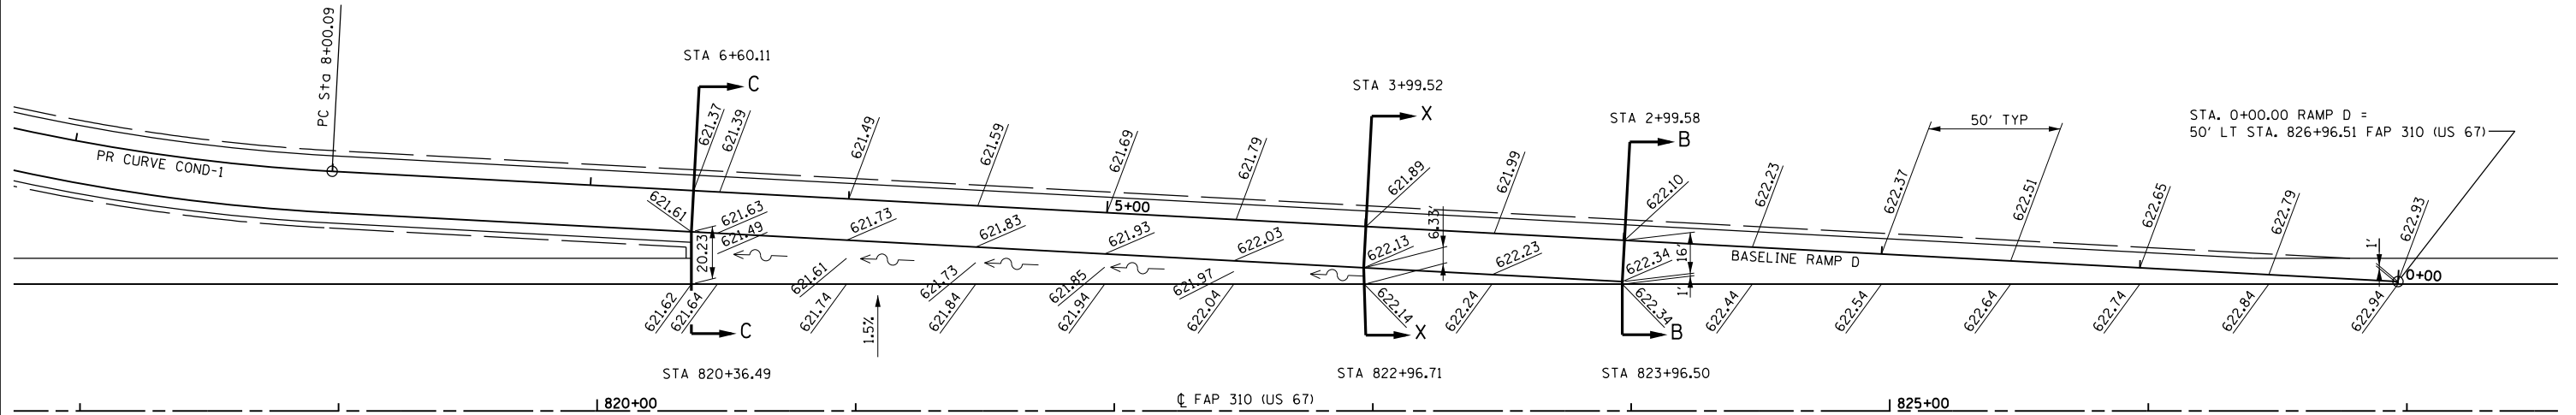


← PROVIDE DRAINAGE SWALE
 SEE STANDARD

SEE SHEETS 187-188
 FOR RAMP D PROFILE

SEE STANDARD 420301 FOR EXIT
 TERMINAL SECTIONS & NOTES

NOTE:

INSIDE RAMP EDGE OF PAVEMENT ELEVATIONS ARE AT 90° ANGLES TO RAMP BASELINE. OUTSIDE MAINLINE EDGE OF PAVEMENT ELEVATIONS ARE AT 90° ANGLES FROM THE MAINLINE CENTERLINE TO THE INSIDE RAMP EDGE OF PAVEMENT ELEVATIONS.

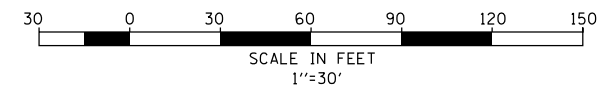

REVISIONS	
NAME	DATE

ILLINOIS DEPARTMENT OF TRANSPORTATION
RAMP TERMINAL DETAILS
EXIT RAMP D
FAP 310 (US 67/IL 104)

DATE 7/06
 DRAWN BY BCG
 CHECKED BY

FILE \$