
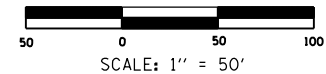


HOBART F. RIGG (REVOCABLE TRUST)
 PHYLLIS A. RIGG (REVOCABLE TRUST)

KATHRYN LAKAMP

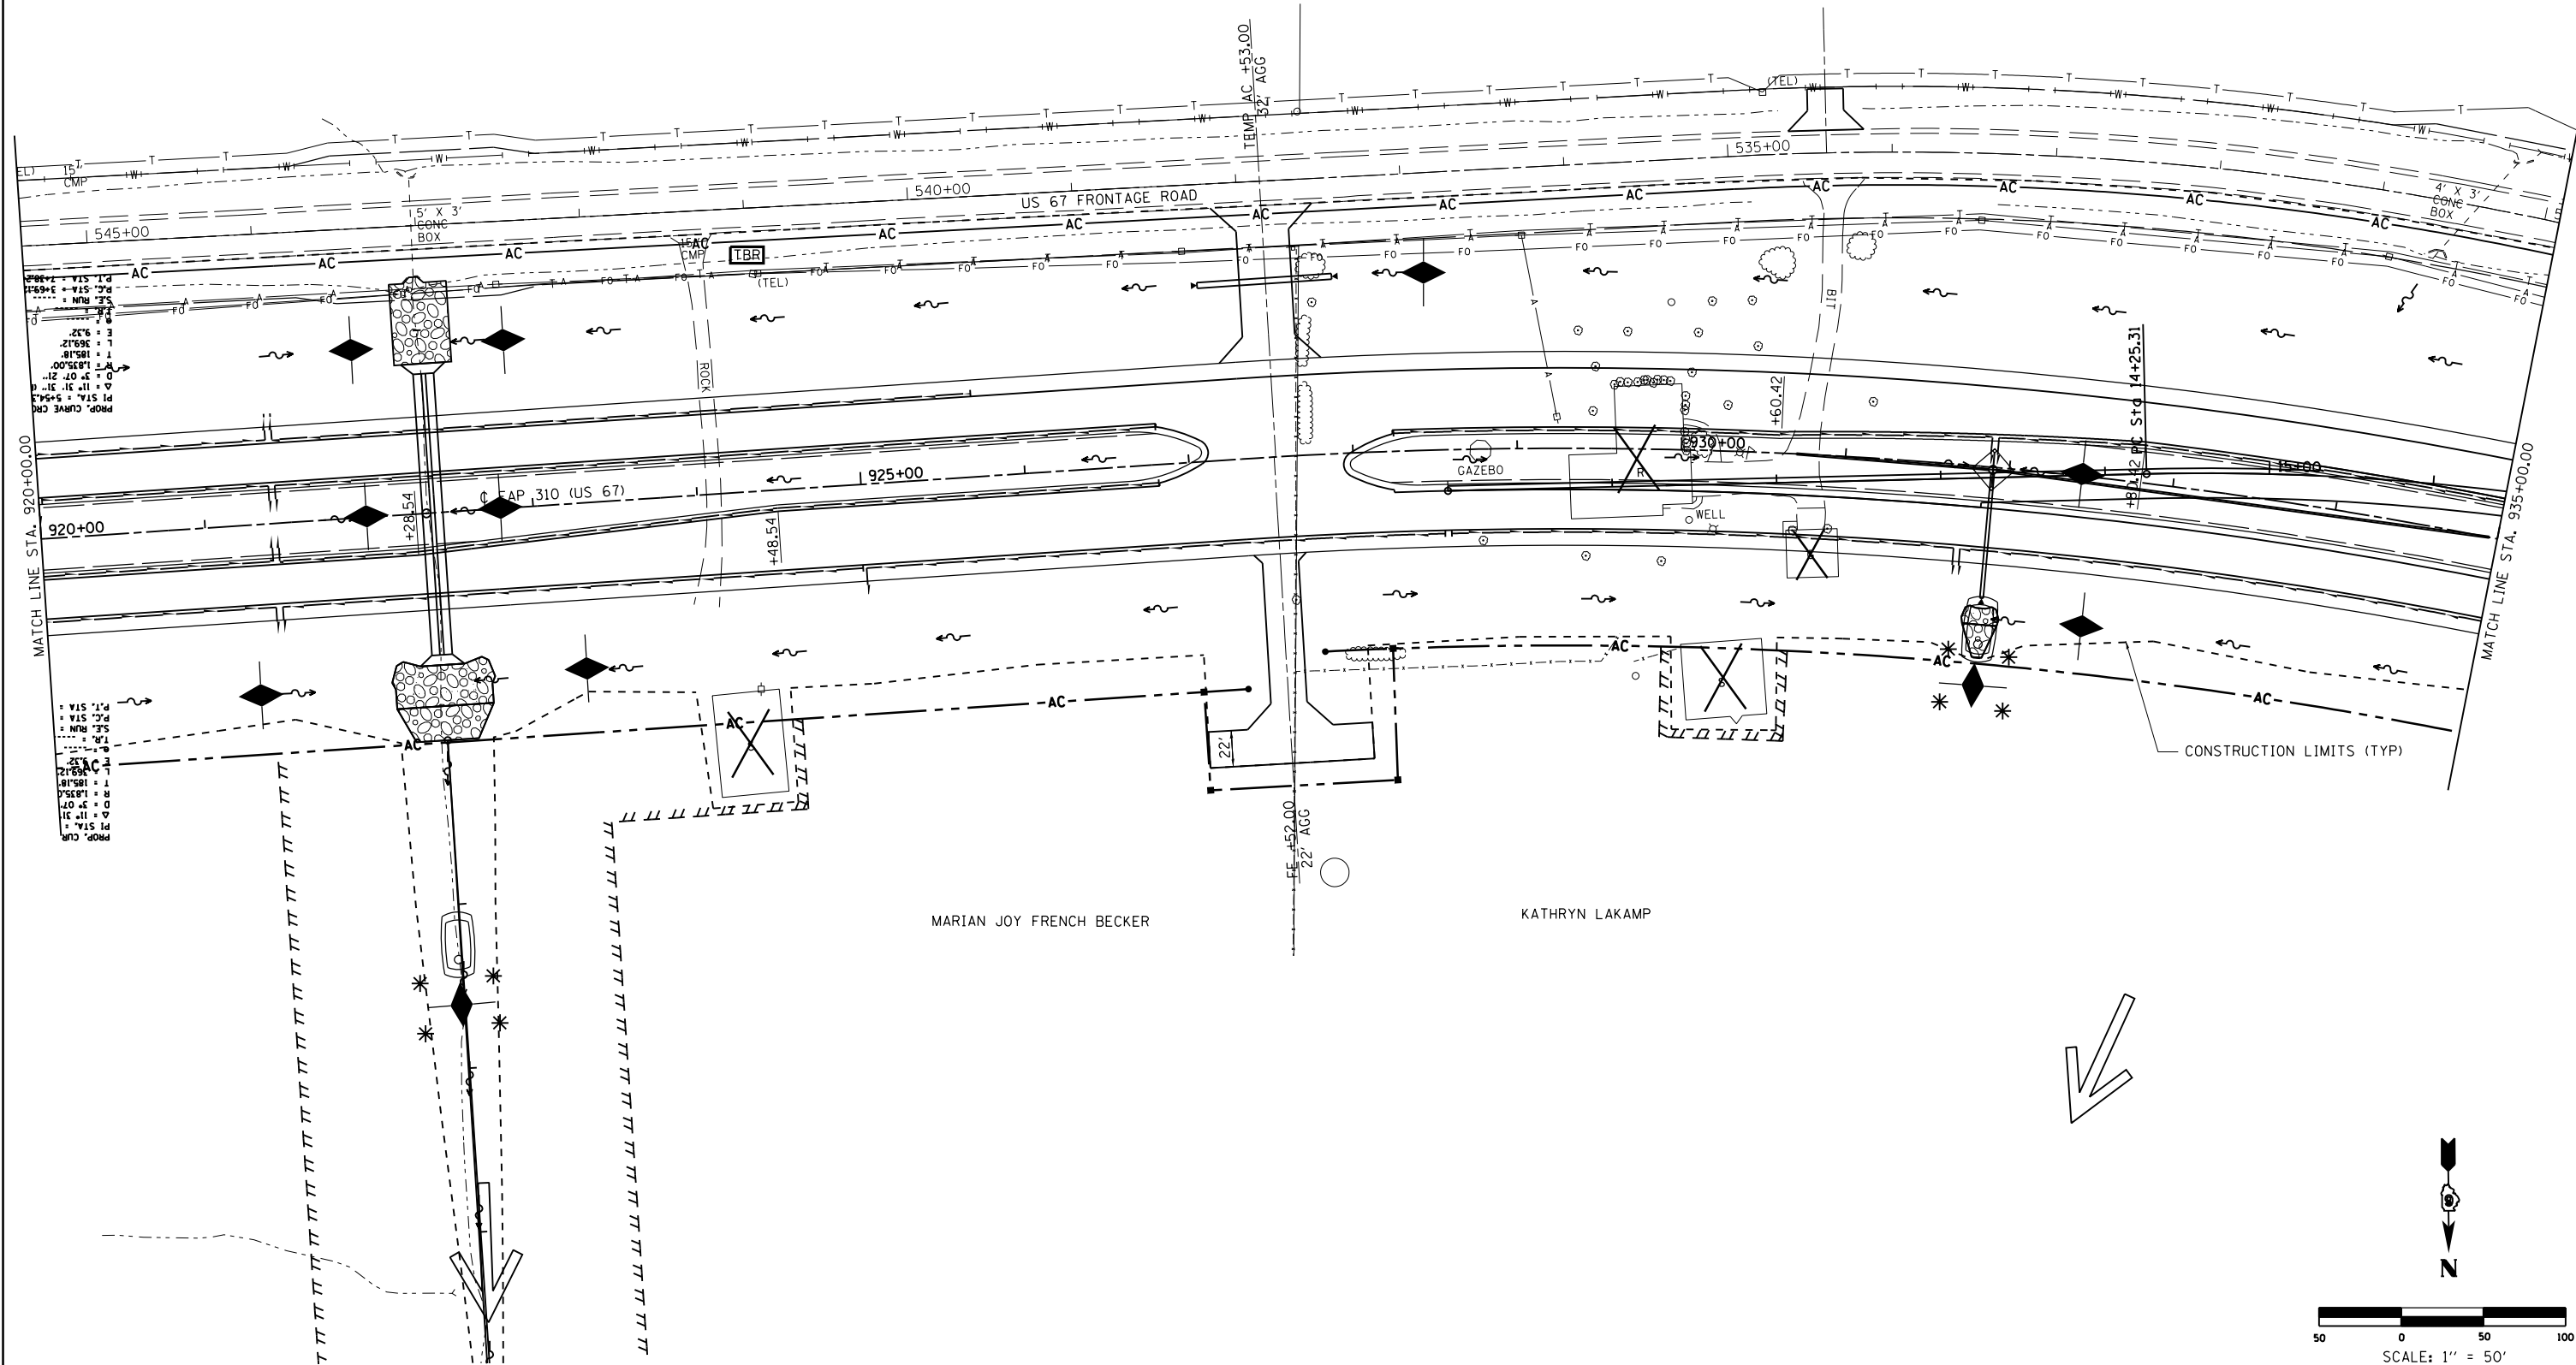

FILE NAME =	USER NAME = Sparksgw	DESIGNED -	REVISED -
c:\pwk\work\pwidot\sparksgw\10264875\EC.Mainline1-14.dgn		DRAWN -	REVISED -
PLOT SCALE = 100.0000' / in.		CHECKED -	REVISED -
PLOT DATE = Mar-30-2011 09:44:10AM		DATE -	REVISED -

**STATE OF ILLINOIS
 DEPARTMENT OF TRANSPORTATION**

**STORM WATER POLLUTION
 PREVENTION PLAN**

SCALE: SHEET NO. OF SHEETS STA. 920+00.00 TO STA. 935+00.00

F.A.P. RTE.	SECTION	COUNTY	TOTAL SHEETS	SHEET NO.
310	69-3	MORGAN	793	387
CONTRACT NO. 72667				
FED. ROAD DIST. NO. ILLINOIS FED. AID PROJECT				