



CHARLES F. MOWRY
 MARY R. MOWRY
 (CHARLES F. MOWRY REVOCABLE TRUST)

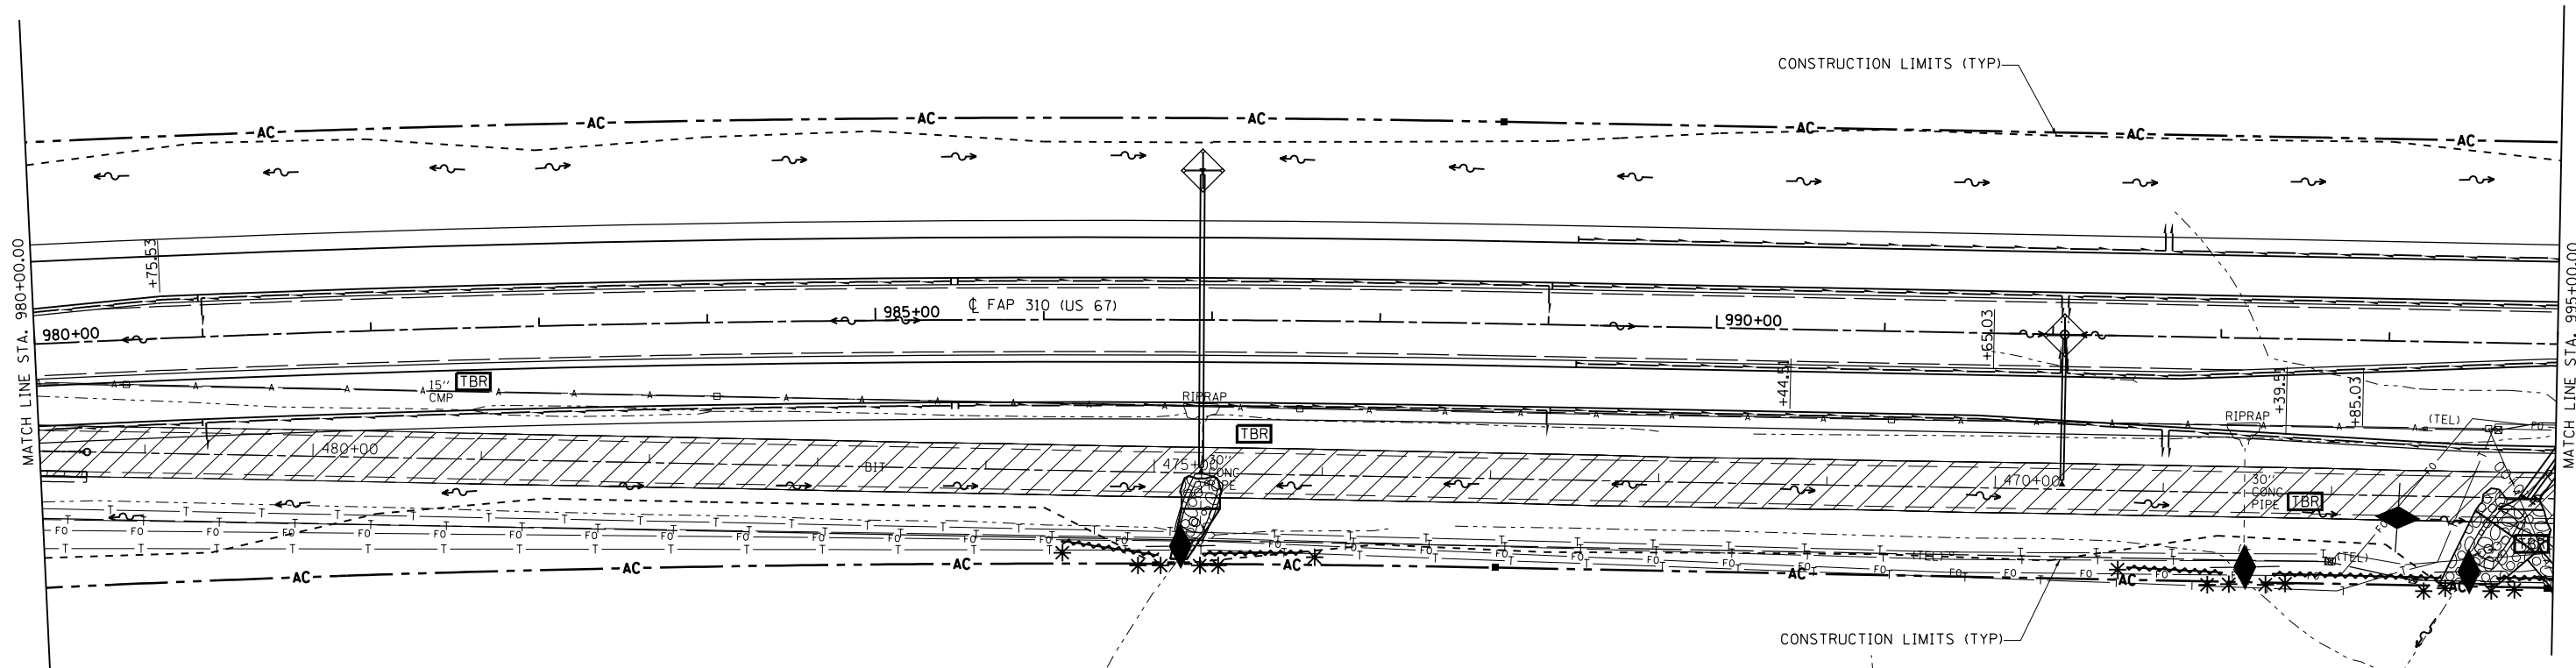

CHARLES F. MOWRY
 MARY R. MOWRY
 (CHARLES F. MOWRY REVOCABLE TRUST)

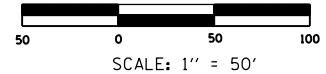

FILE NAME =	USER NAME = Sparksgw	DESIGNED -	REVISED - AUG 2007 (JCN)
et:\pwork\p\idot\sparksgw\0264875\EC.Mainline15-28.dgn		DRAWN - CADD	REVISED - OCT 2010 (JCN)
	PLOT SCALE = 100.0000' / in.	CHECKED - JCN	REVISED -
	PLOT DATE = Mar-30-2011 09:44:18AM	DATE - APRIL 5, 1999	REVISED -

**STATE OF ILLINOIS
 DEPARTMENT OF TRANSPORTATION**

STORM WATER POLLUTION PREVENTION PLAN			
SCALE:	SHEET NO.	OF SHEETS	STA. 980+00.00 TO STA. 995+00.00

F.A.P. RTE.	SECTION	COUNTY	TOTAL SHEETS	SHEET NO.
310	69-3(3HB)	MORGAN	793	391
CONTRACT NO. 72667				
FED. ROAD DIST. NO. ILLINOIS FED. AID PROJECT				