



JOSEPH M KUNZEMAN
VERNA M KUNZEMAN

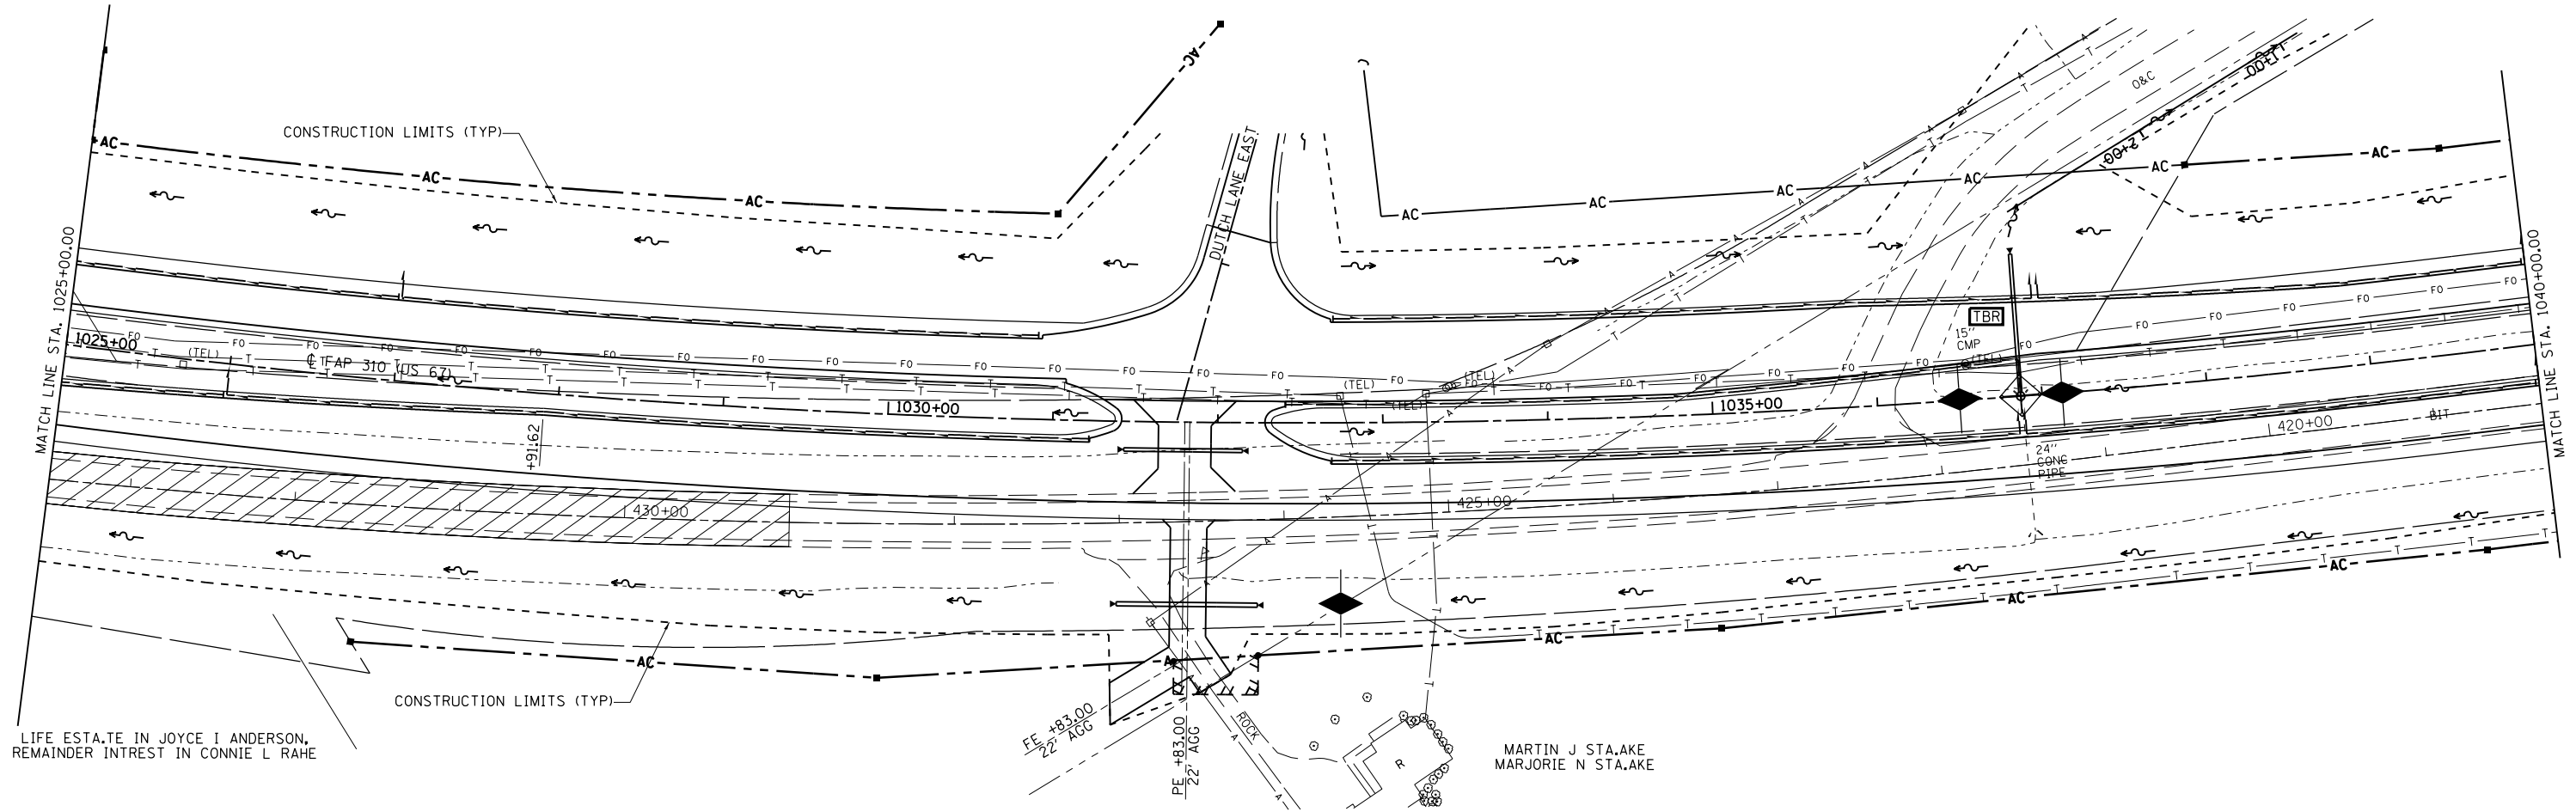

LIFE ESTATE IN JOYCE I ANDERSON,
REMAINDER INTREST IN CONNIE L RAHE

MARTIN J STA.AKE
MARJORIE N STA.AKE

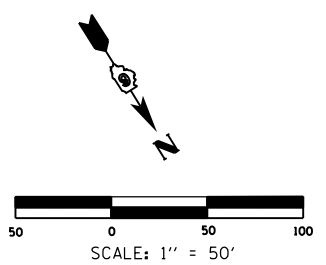

FILE NAME = c:\pwwork\pwwork\sparksgw\10264875\ECMainline15-28.dgn	USER NAME = Sparksgw	DESIGNED -	REVISED - AUG 2007 (JCN)
PLOT SCALE = 100.0000' / in.	CHECKED - JCN	DRAWN - CADD	REVISED - OCT 2010 (JCN)
PLOT DATE = Mar-30-2011 09:44:20AM	DATE - APRIL 5, 1999		REVISED -

**STATE OF ILLINOIS
DEPARTMENT OF TRANSPORTATION**

STORM WATER POLLUTION PREVENTION PLAN			
SCALE:	SHEET NO.	OF SHEETS	STA. 1025+00.00 TO STA. 1040+00.00

F.A.P. RTE.	SECTION	COUNTY	TOTAL SHEETS	SHEET NO.
310	69-3(3HB)	MORGAN	793	394
CONTRACT NO. 72667				
FED. ROAD DIST. NO. ILLINOIS FED. AID PROJECT				