


2-20-82

MARTIN J STA.AKE
MARJORIE N STA.AKE

DELLA E GILLILAND



CONSTRUCTION LIMITS (TYP)

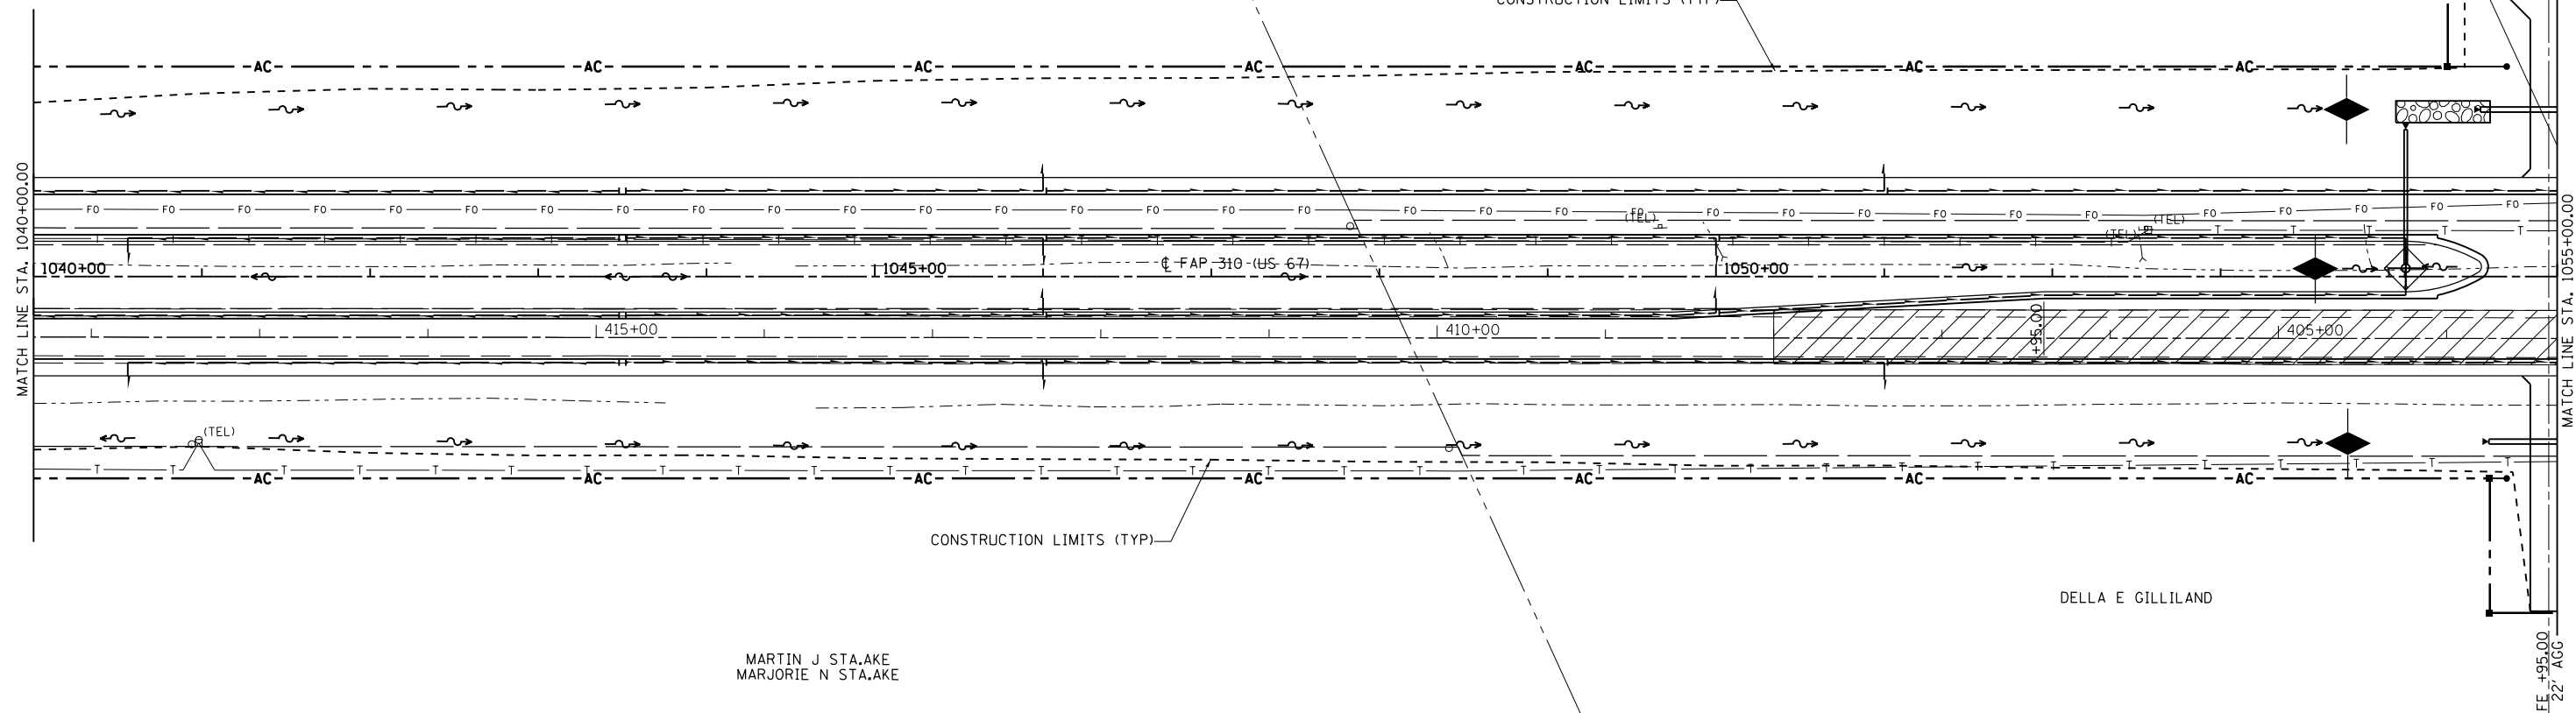

CONSTRUCTION LIMITS (TYP)

MARTIN J STA.AKE
MARJORIE N STA.AKE

DELLA E GILLILAND

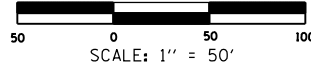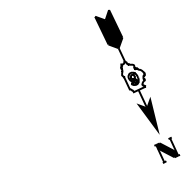

FILE NAME = c:\pwwork\pwwork\sparksgw\10264875\EC	USER NAME = sparksgw Mainline15-28.dgn	DESIGNED - DRAWN - CADD	REVISED - AUG 2007 (JCN) REVISED - OCT 2010 (JCN)
	PLOT SCALE = 100.0000' / in.	CHECKED - JCN	REVISED -
	PLOT DATE = Mar-30-2011 09:44:20AM	DATE - APRIL 5, 1999	REVISED -

**STATE OF ILLINOIS
DEPARTMENT OF TRANSPORTATION**

**STORM WATER POLLUTION
PREVENTION PLAN**

SCALE: SHEET NO. OF SHEETS STA. 1040+00.00 TO STA. 1055+00.00

F.A.P. RTE.	SECTION	COUNTY	TOTAL SHEETS	SHEET NO.
310	69-3(3HB)	MORGAN	793	395
CONTRACT NO. 72667				
FED. ROAD DIST. NO. ILLINOIS FED. AID PROJECT				