
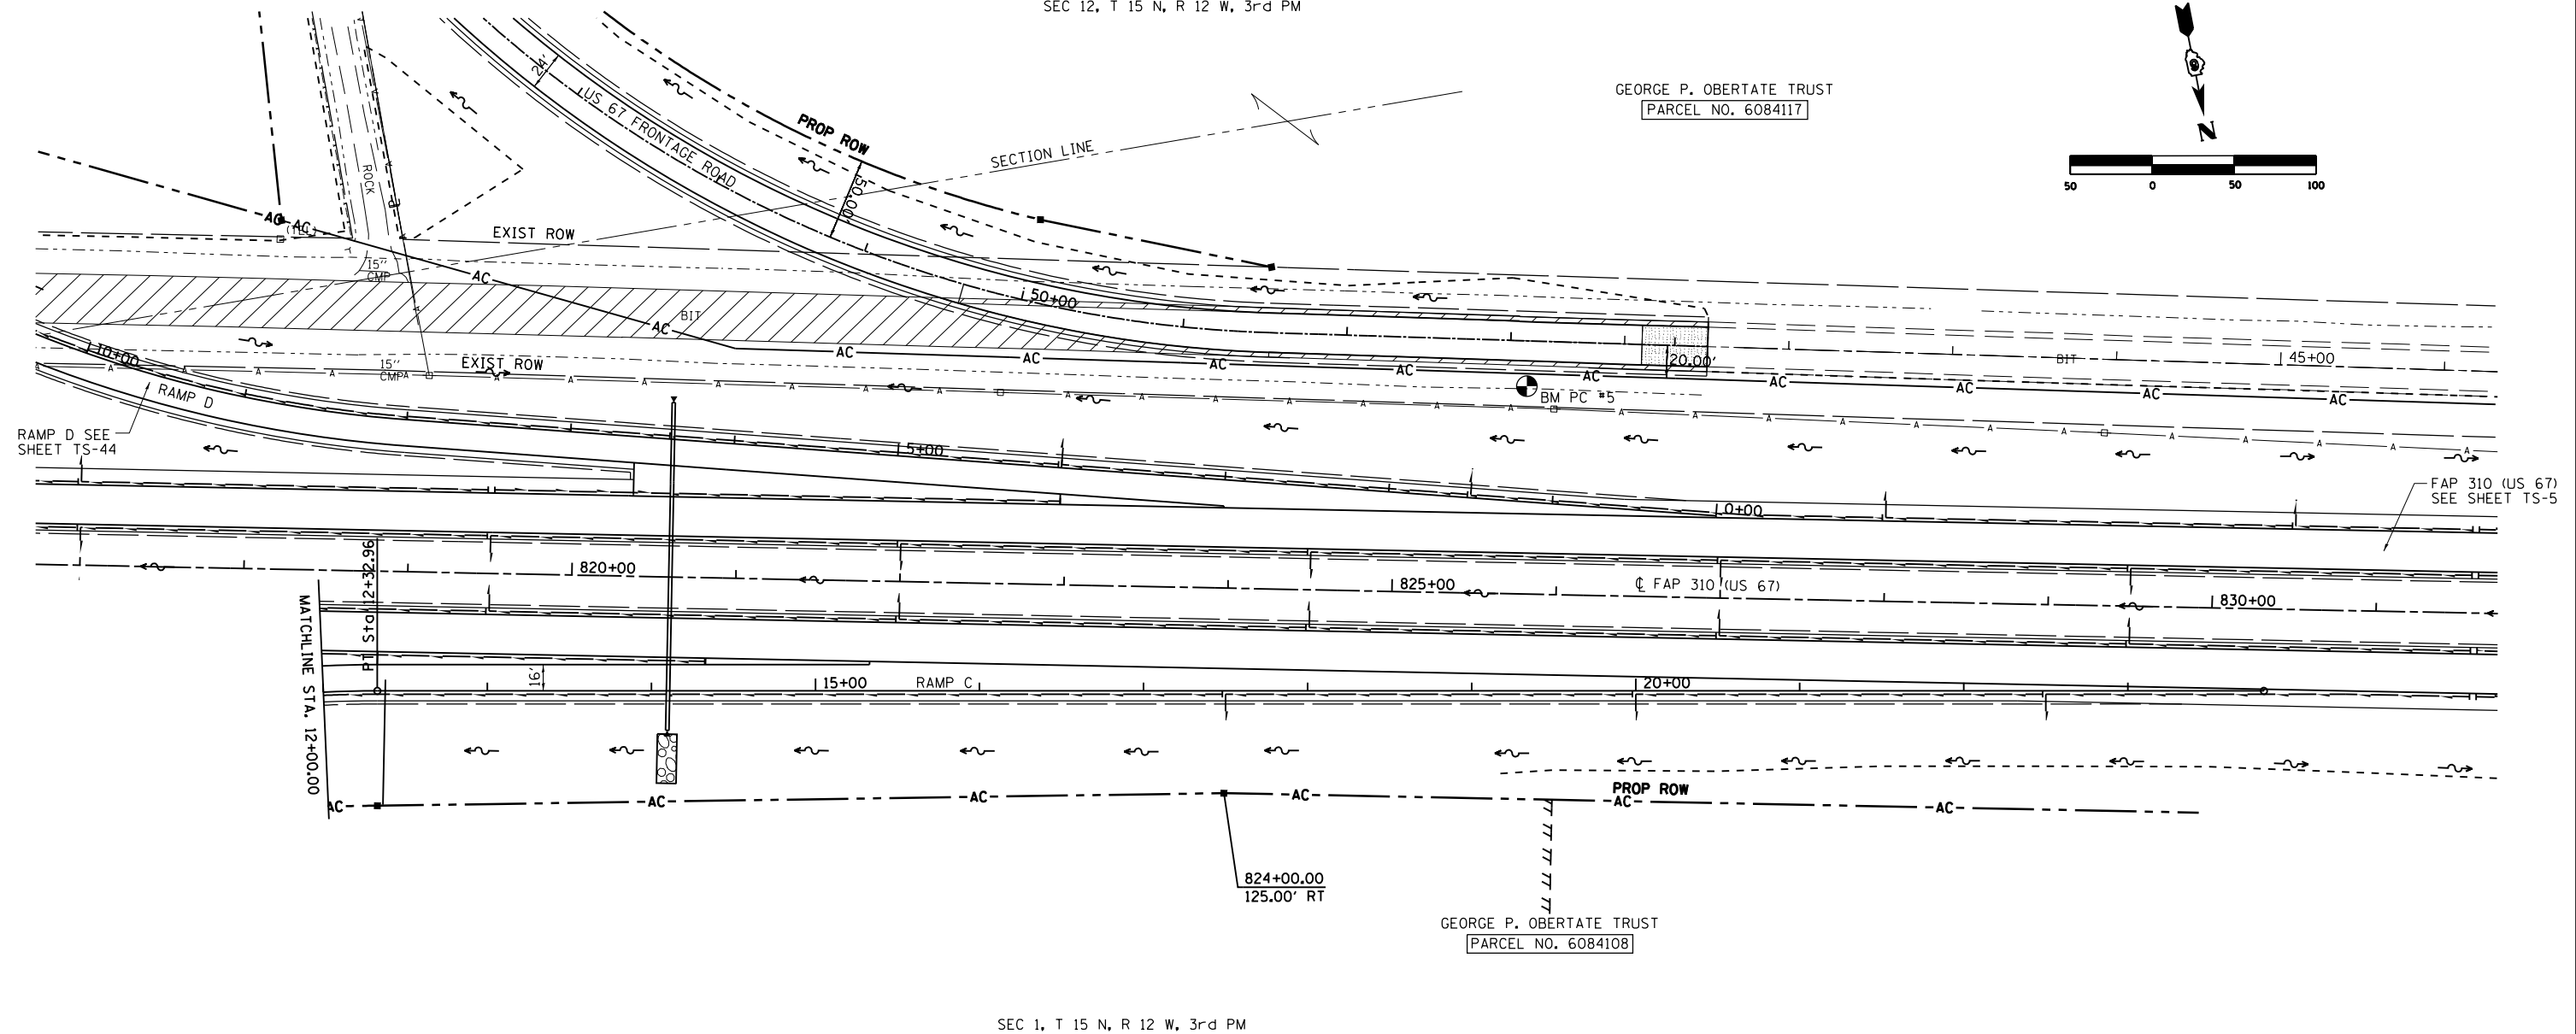


SEC 12, T 15 N, R 12 W, 3rd PM

GEORGE P. OBERTATE TRUST
 PARCEL NO. 6084117

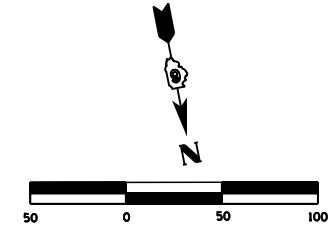

SEC 1, T 15 N, R 12 W, 3rd PM

GEORGE P. OBERTATE TRUST
 PARCEL NO. 6084108

SCALE: 1" = 50'

FILE NAME = c:\pwork\pwork\sparksg\1d0264875\SEC...	USER NAME = Sparksg	DESIGNED -	REVISED -	STATE OF ILLINOIS DEPARTMENT OF TRANSPORTATION	STORM WATER POLLUTION PREVENTION PLAN			F.A.P. RTE. 310	SECTION 69-3	COUNTY MORGAN	TOTAL SHEETS 793	SHEET NO. 417
	PLOT SCALE = 100.0000' / in.	CHECKED -	REVISED -					CONTRACT NO. 72667				
PLOT DATE = Mar-30-2011 09:44:55AM	DATE -	REVISED -	SCALE:		SHEET NO.	OF SHEETS	STA. TO STA.	FED. ROAD DIST. NO. ILLINOIS FED. AID PROJECT				
RAMP C SHEET 2 OF 2												