




F.A.P. RTE.	SECTION	COUNTY	TOTAL SHEETS	SHEET NO.
310	69-3(3HB)	MORGAN	793	431
STA.		TO STA.		
FED. ROAD DIST. NO.	ILLINOIS	FED. AID PROJECT		

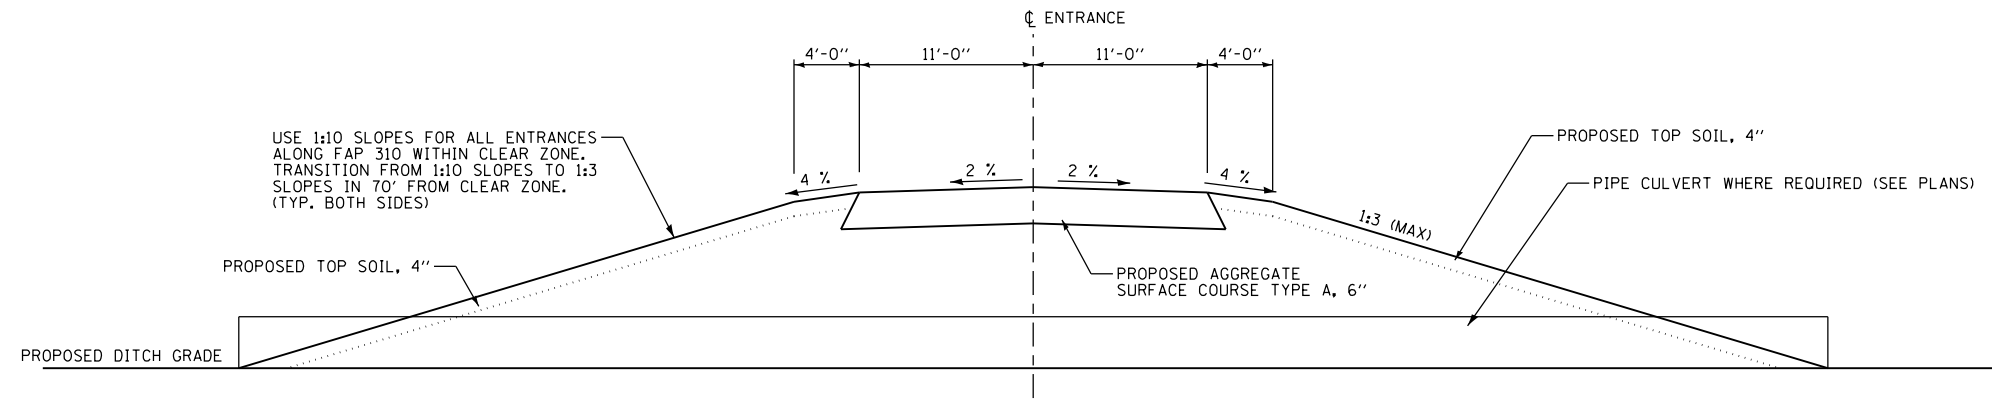

TYPICAL SECTION (PRIVATE / FIELD ENTRANCE)

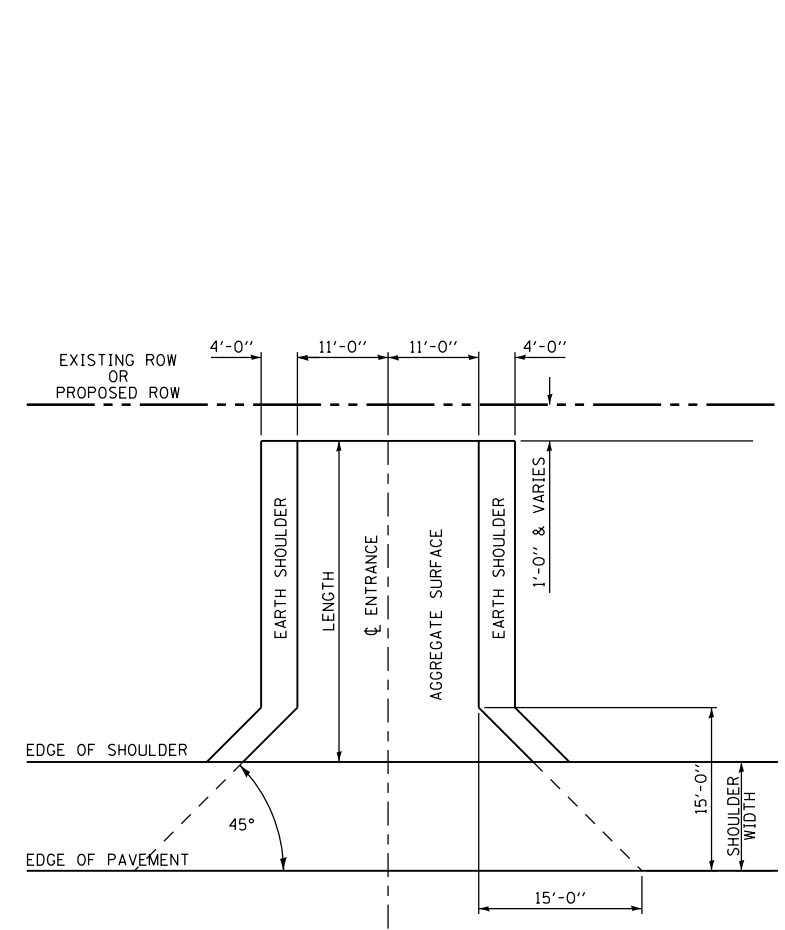

PRIVATE & FIELD ENTRANCE PLAN DETAIL
SINGLE ENTRANCE

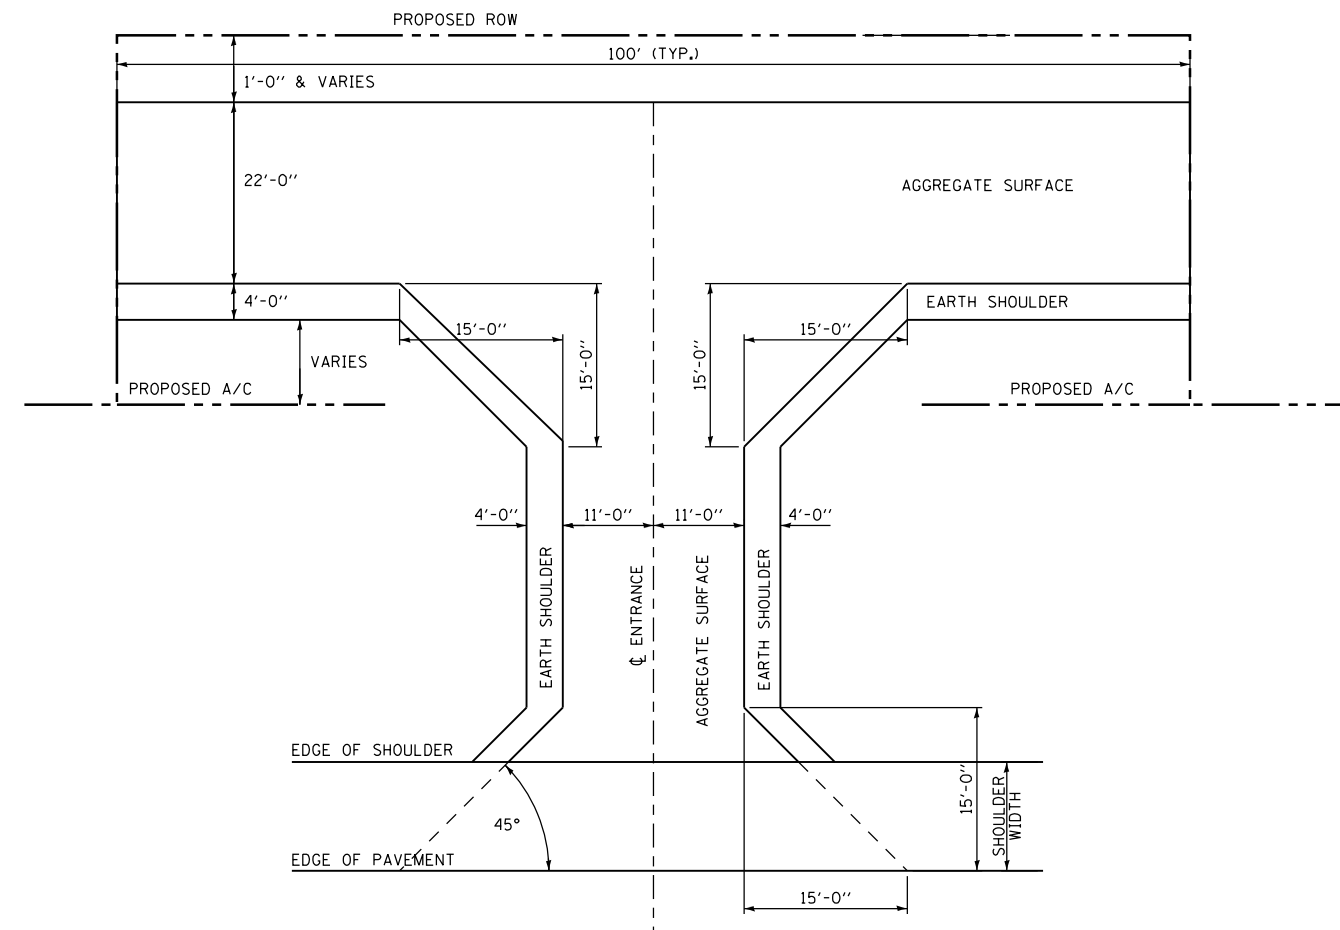

PRIVATE & FIELD ENTRANCE PLAN DETAIL
DUAL ENTRANCE

REVISIONS	
NAME	DATE

ILLINOIS DEPARTMENT OF TRANSPORTATION

MISCELLANEOUS DETAILS
ENTRANCES - EXPRESSWAY
FAP 310 (US 67/IL 104)

DATE 8/06

DRAWN BY EBB
CHECKED BY

9:45:25 AM

Mar-30-2011 09:45:25AM

\$FILE\$