


F.A.P. RTE.	SECTION	COUNTY	TOTAL SHEETS	SHEET NO.
310	69-3(3HB)	MORGAN	793	433
STA.		TO STA.		
FED. ROAD DIST. NO.	ILLINOIS	FED. AID PROJECT		

DETAILS OF MAILBOX TURNOUTS

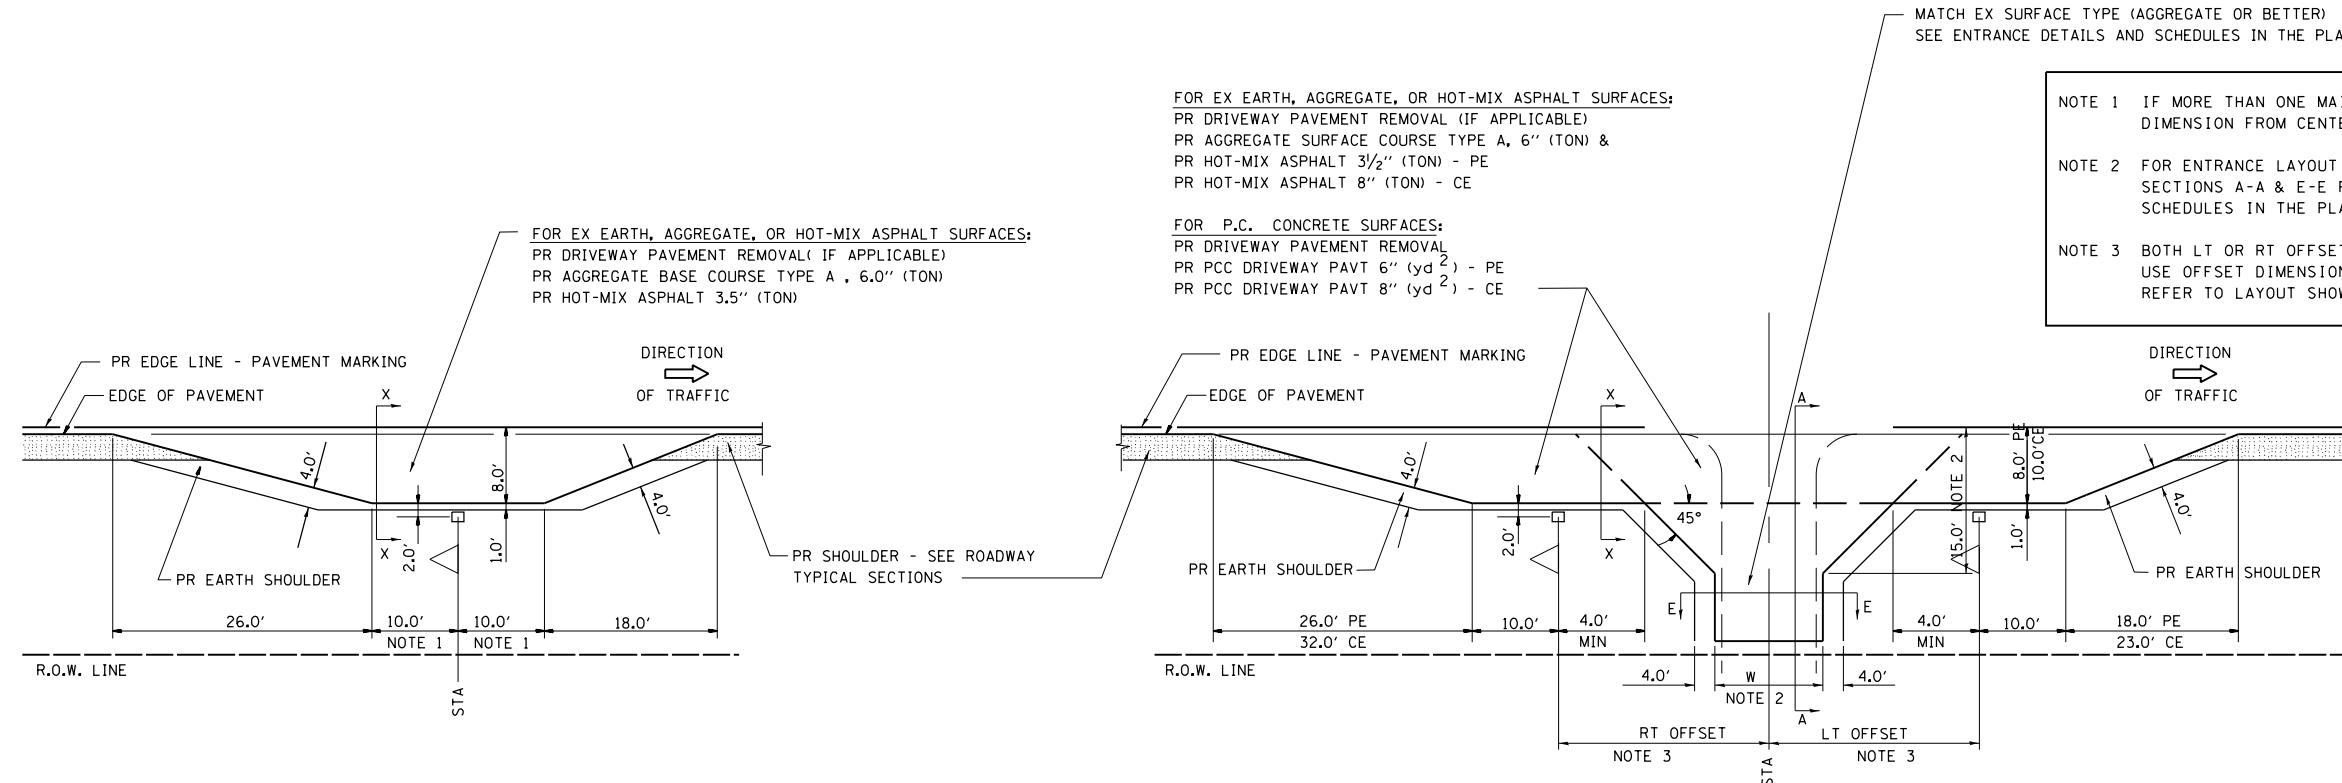

PLAN - MAILBOX TURNOUTS


PLAN - COMBINED MAILBOX TURNOUT WITH TRAILING OR LEADING ENTRANCE

FOR EX EARTH, AGGREGATE, OR HOT-MIX ASPHALT SURFACES:
 PR DRIVEWAY PAVEMENT REMOVAL (IF APPLICABLE)
 PR AGGREGATE SURFACE COURSE TYPE A, 6" (TON) &
 PR HOT-MIX ASPHALT 3 1/2" (TON) - PE
 PR HOT-MIX ASPHALT 8" (TON) - CE


FOR P.C. CONCRETE SURFACES:
 PR DRIVEWAY PAVEMENT REMOVAL
 PR PCC DRIVEWAY PAVT 6" (yd²) - PE
 PR PCC DRIVEWAY PAVT 8" (yd²) - CE

FOR EX EARTH, AGGREGATE, OR HOT-MIX ASPHALT SURFACES:
 PR DRIVEWAY PAVEMENT REMOVAL (IF APPLICABLE)
 PR AGGREGATE BASE COURSE TYPE A, 6.0" (TON)
 PR HOT-MIX ASPHALT 3.5" (TON)


NOTE 1 IF MORE THAN ONE MAILBOX IS PRESENT, DIMENSION FROM CENTER OF END MAILBOX.
 NOTE 2 FOR ENTRANCE LAYOUT DIMENSIONS AND SECTIONS A-A & E-E REFER TO THE SCHEDULES IN THE PLANS.
 NOTE 3 BOTH LT OR RT OFFSETS FOR MAILBOX SHOWN USE OFFSET DIMENSION PER SCHEDULE AND REFER TO LAYOUT SHOWN ON THE PLAN.

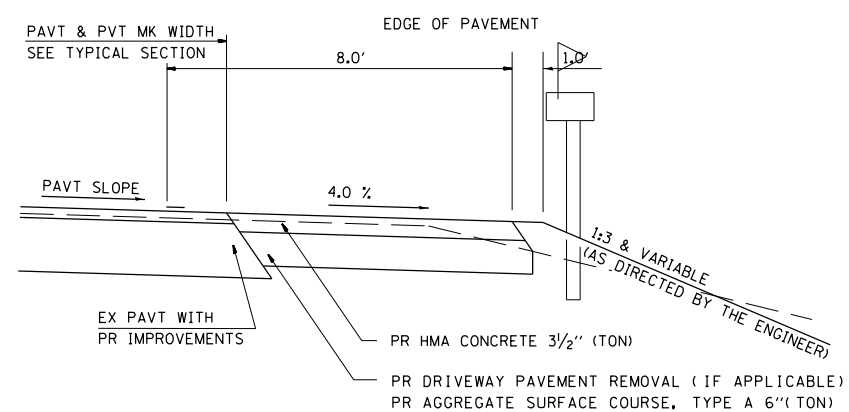

SECTION X-X THRU MAILBOX TURNOUT
 ALSO APPLIES TO MAILBOX TURNOUTS COMBINED WITH EX EARTH, AGGREGATE, OR HOT-MIX ASPHALT PE & FE

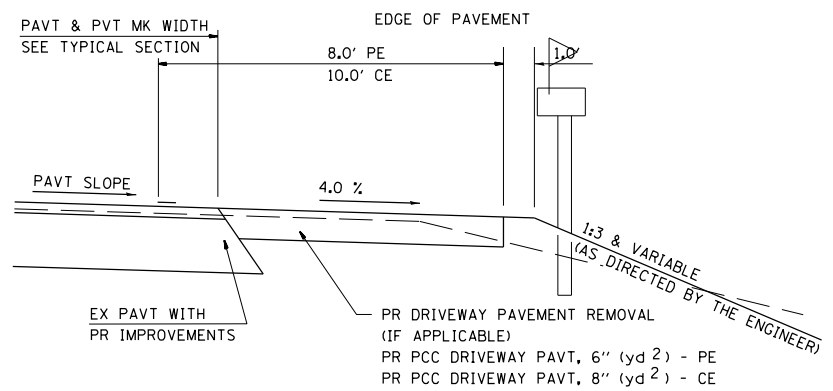

SECTION X-X THRU MAILBOX TURNOUT
 COMBINED WITH EX CONC PE OR CE

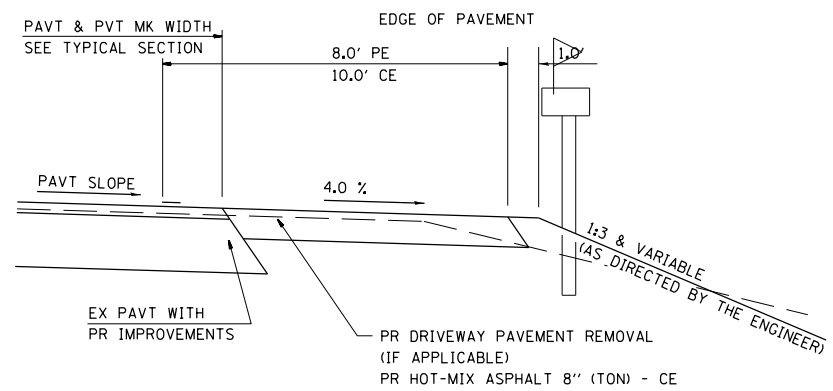

SECTION X-X THRU MAILBOX TURNOUT
 COMBINED WITH EX EARTH, AGGREGATE, OR HOT-MIX ASPHALT CE

REVISIONS	
NAME	DATE

ILLINOIS DEPARTMENT OF TRANSPORTATION
MISCELLANEOUS DETAILS
ENTRANCE & MAILBOX TURNOUT
FAP 310 (US 67/IL 104)
 DATE 8/06
 DRAWN BY EBB
 CHECKED BY

9:45:26 AM
 Mar-30-2011 09:45:26AM
 \$FILE\$