


F.A.P. RTE.	SECTION	COUNTY	TOTAL SHEETS	SHEET NO.
310	69-3	MORGAN	793	459
STA.		TO STA.		
FED. ROAD DIST. NO.	ILLINOIS	FED. AID PROJECT		

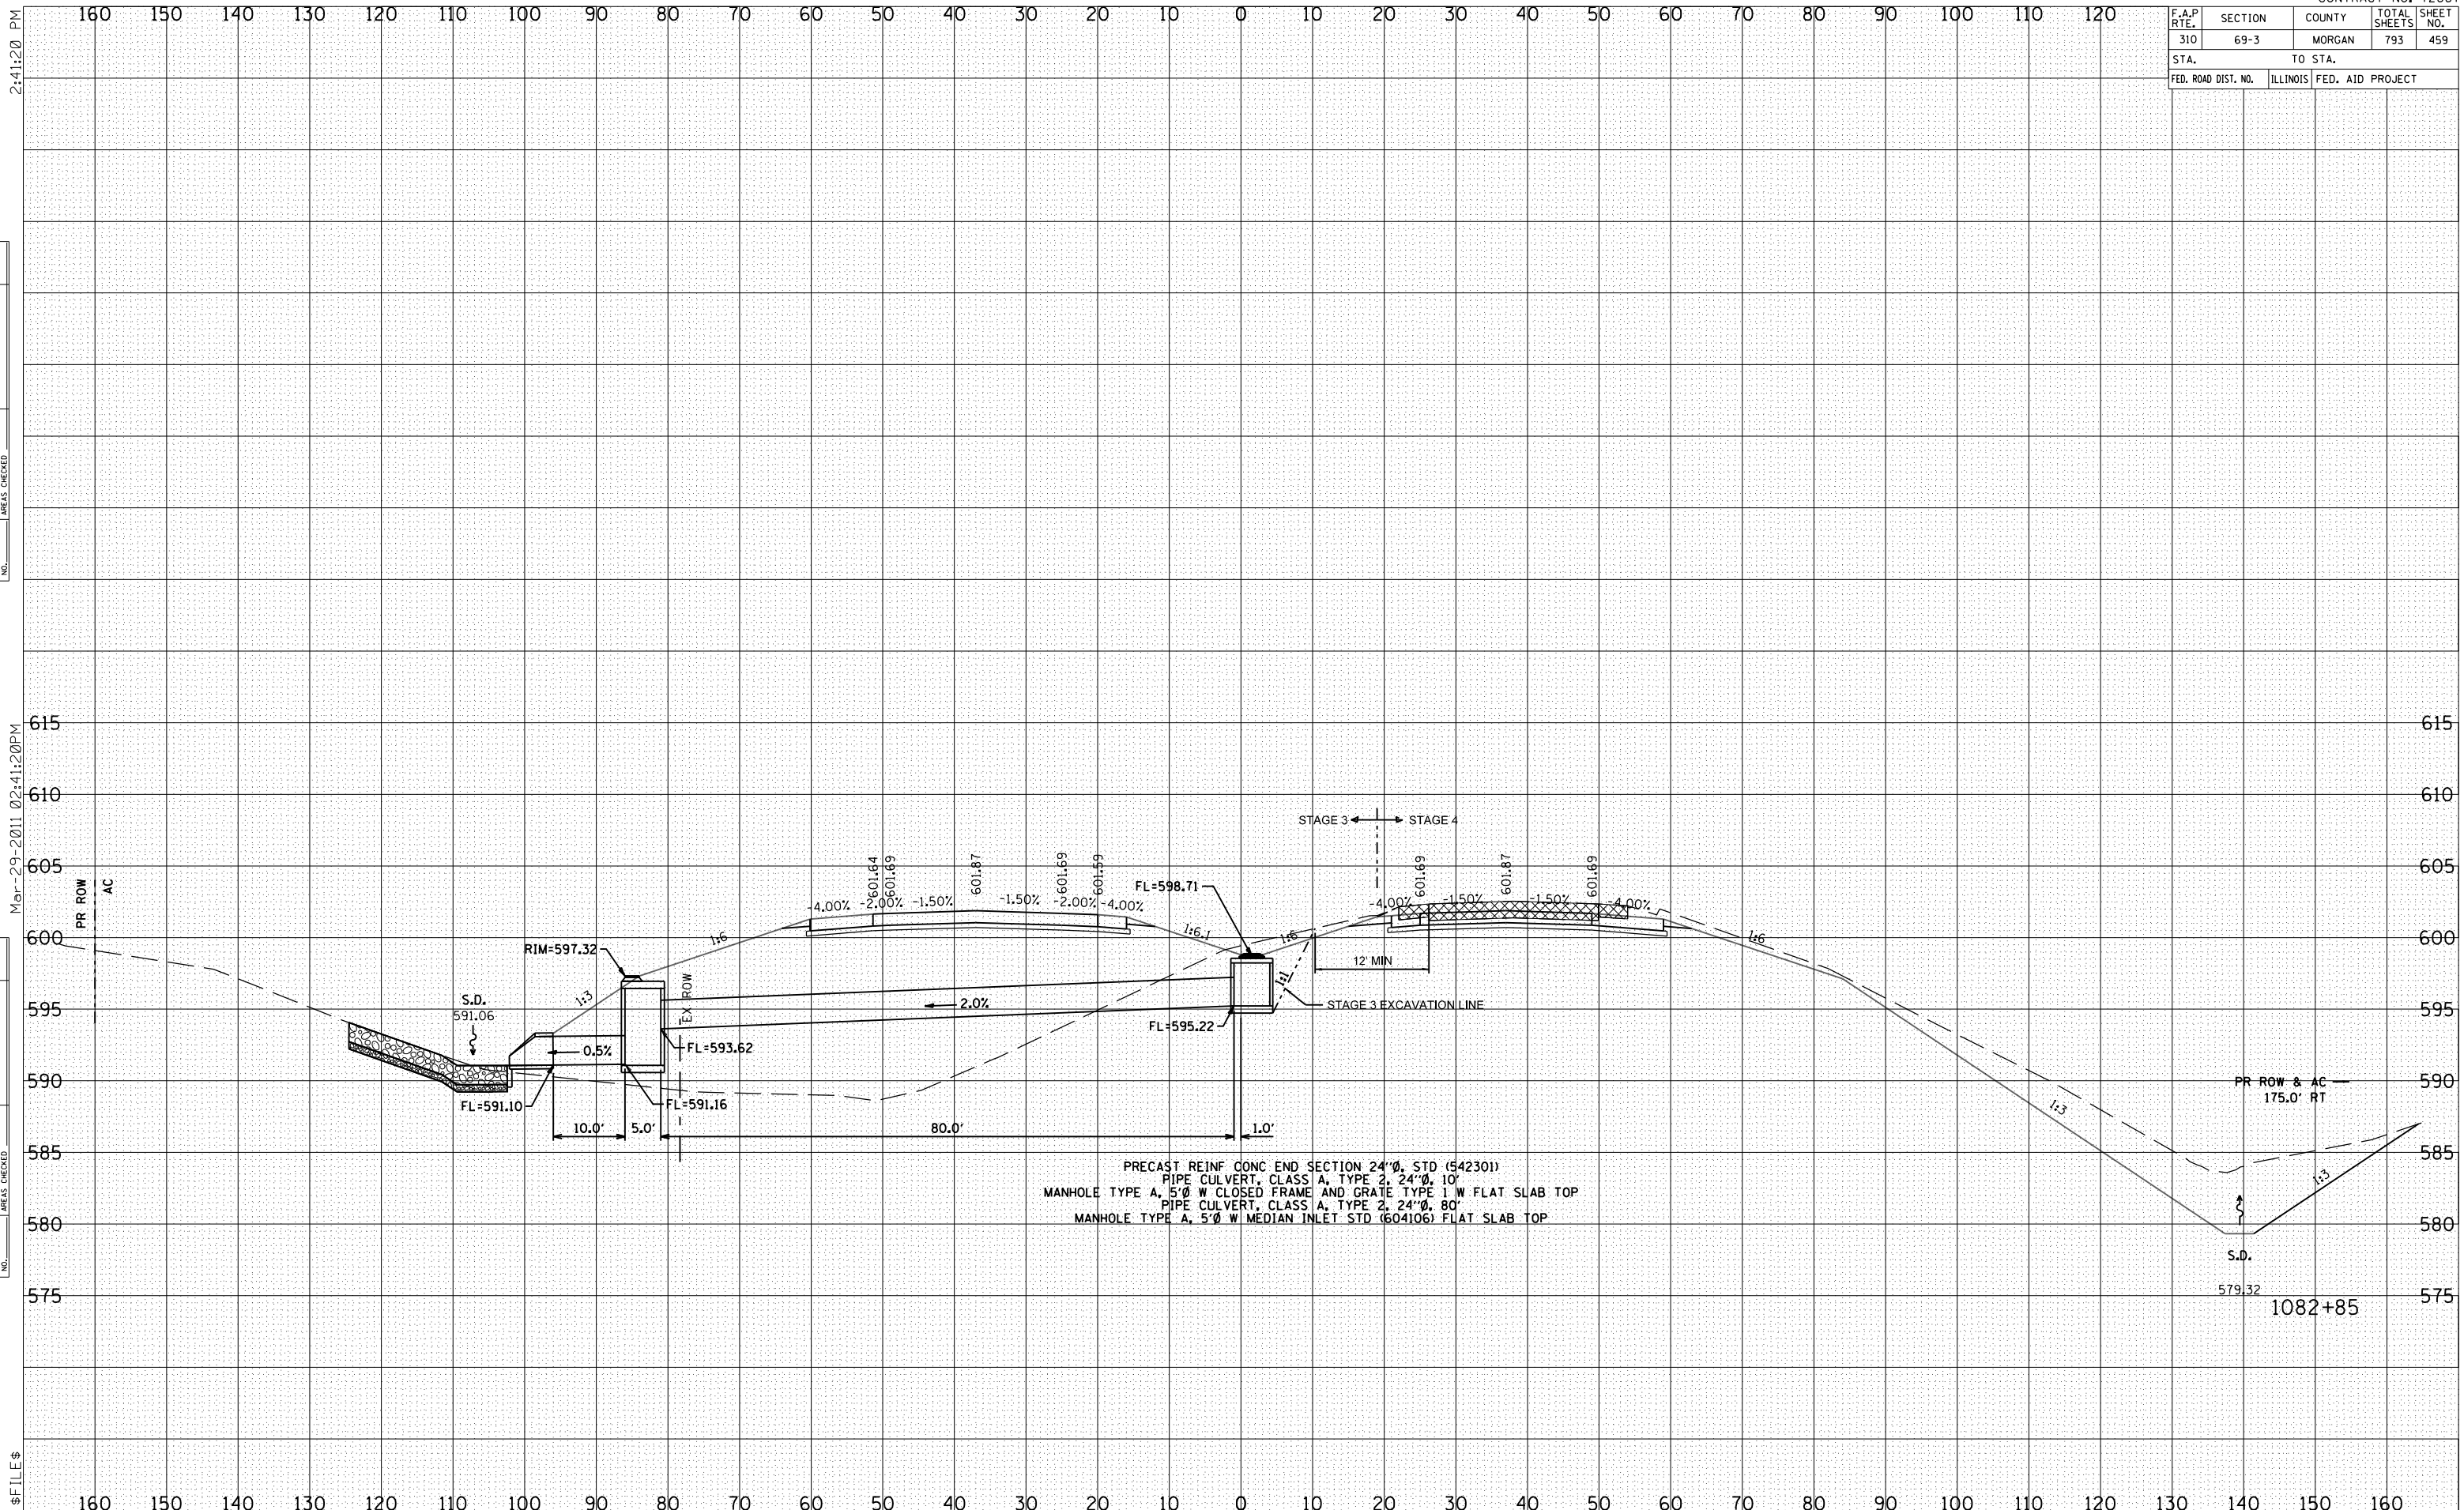

PRECAST REINF CONC END SECTION 24"Ø, STD (542301)
 PIPE CULVERT, CLASS A, TYPE 2, 24"Ø, 10'
 MANHOLE TYPE A, 5'Ø W CLOSED FRAME AND GRATE TYPE 1 W FLAT SLAB TOP
 PIPE CULVERT, CLASS A, TYPE 2, 24"Ø, 80'
 MANHOLE TYPE A, 5'Ø W MEDIAN INLET STD (604106) FLAT SLAB TOP

BY	DATE
SURVEYED	
PLOTTED	
INSTRUMENT	
NO. OF SHEETS	
AREAS CHECKED	

BY	DATE
SURVEYED	
PLOTTED	
INSTRUMENT	
NO. OF SHEETS	
AREAS CHECKED	

2:41:20 PM

Mar-29-2011 02:41:20 PM

\$FILE\$