


F.A.P. RTE.	SECTION	COUNTY	TOTAL SHEETS	SHEET NO.
310	69-3	MORGAN	793	464
STA.		TO STA.		
FED. ROAD DIST. NO.	ILLINOIS	FED. AID PROJECT		


2:41:23 PM

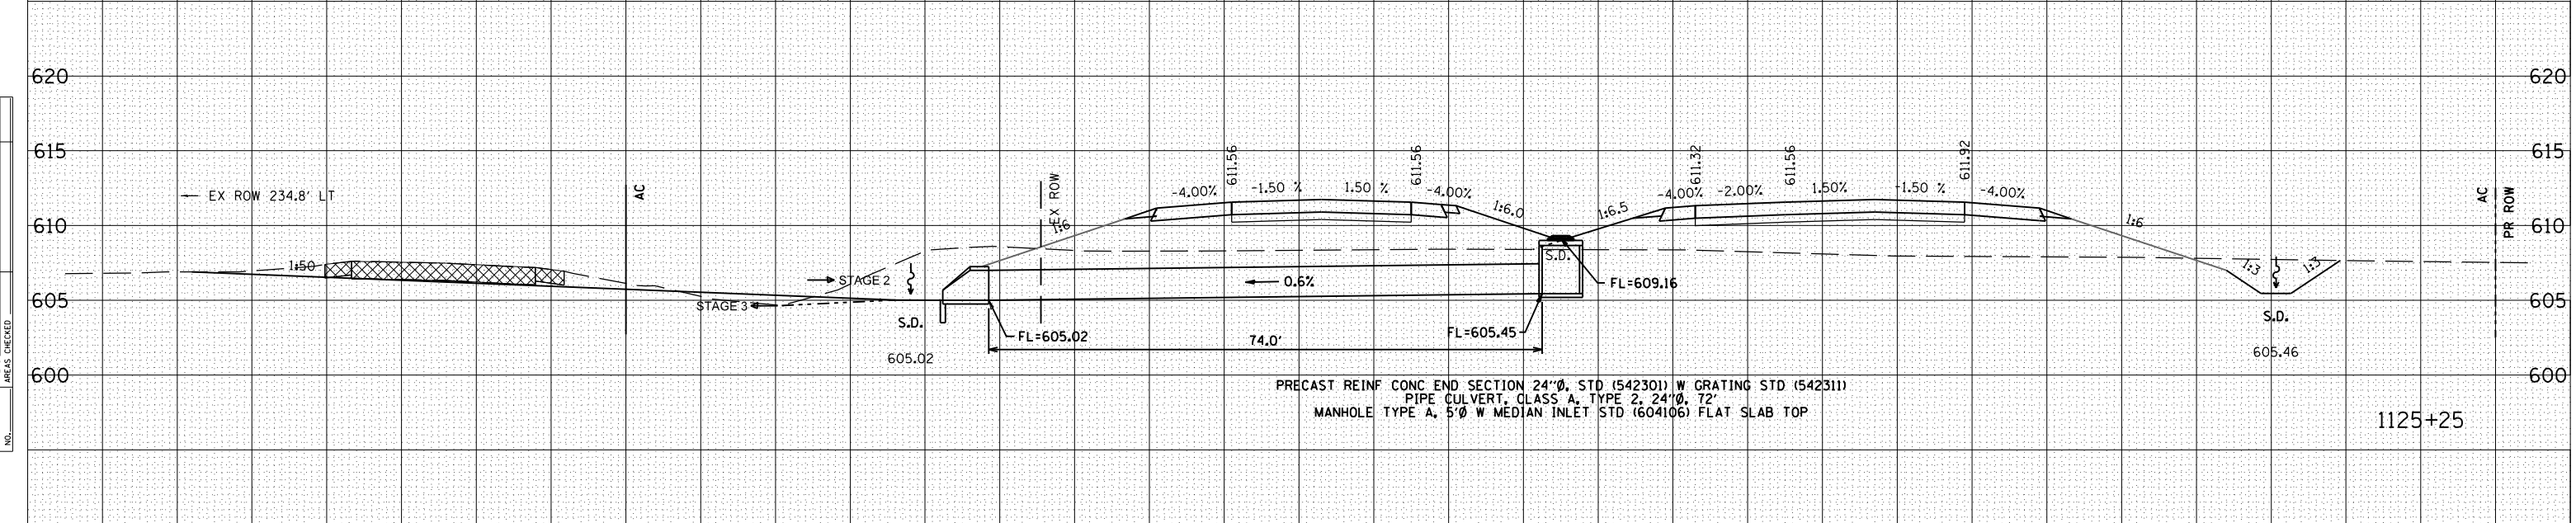

PRECAST REINF CONC END SECTION 24"Ø, STD (542301) W GRATING STD (542311)
 PIPE CULVERT, CLASS A, TYPE 2, 24"Ø, 72'
 MANHOLE TYPE A, 5'Ø W MEDIAN INLET STD (604106) FLAT SLAB TOP

1125+25

Mar-29-2011 02:41:23 PM

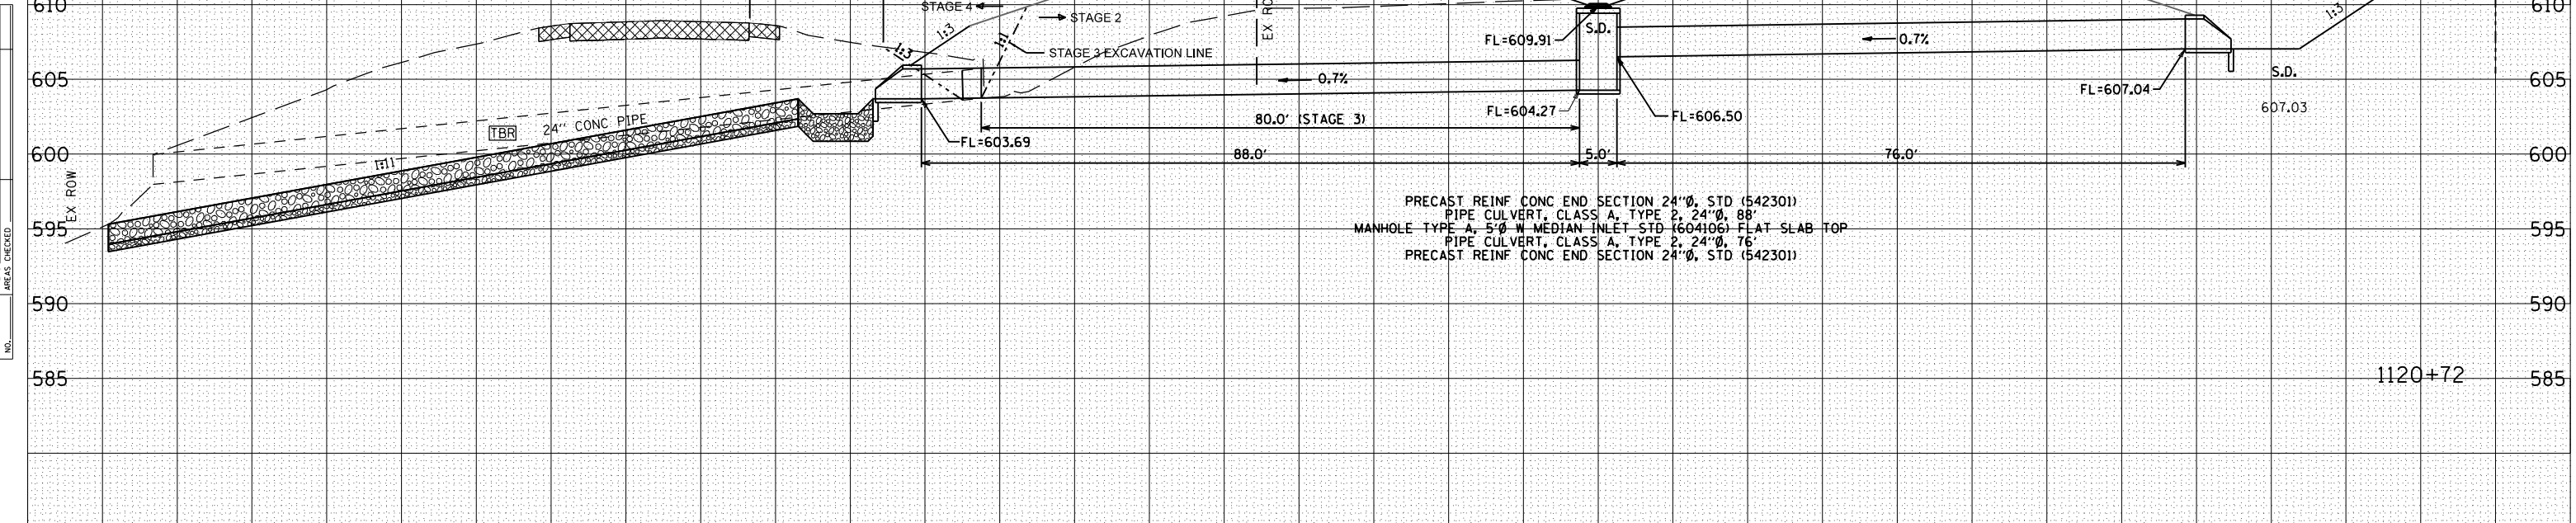

PRECAST REINF CONC END SECTION 24"Ø, STD (542301)
 PIPE CULVERT, CLASS A, TYPE 2, 24"Ø, 88'
 MANHOLE TYPE A, 5'Ø W MEDIAN INLET STD (604106) FLAT SLAB TOP
 PIPE CULVERT, CLASS A, TYPE 2, 24"Ø, 76'
 PRECAST REINF CONC END SECTION 24"Ø, STD (542301)

1120+72

\$FILE\$

BY	DATE

DATE	BY

NO.	AREAS CHECKED	DATE	BY