

F.A.P. RTE.	SECTION	COUNTY	TOTAL SHEETS	SHEET NO.
310	69-3	MORGAN	793	503
STA.		TO STA.		
FED. ROAD DIST. NO.	ILLINOIS	FED. AID PROJECT		

4:49:29 PM

BY	DATE


NO.	AREAS CHECKED	AREAS	DATE	BY

Mar-29-2011 04:49:29PM

BY	DATE

NO.	AREAS CHECKED	AREAS	DATE	BY

\$FILE\$

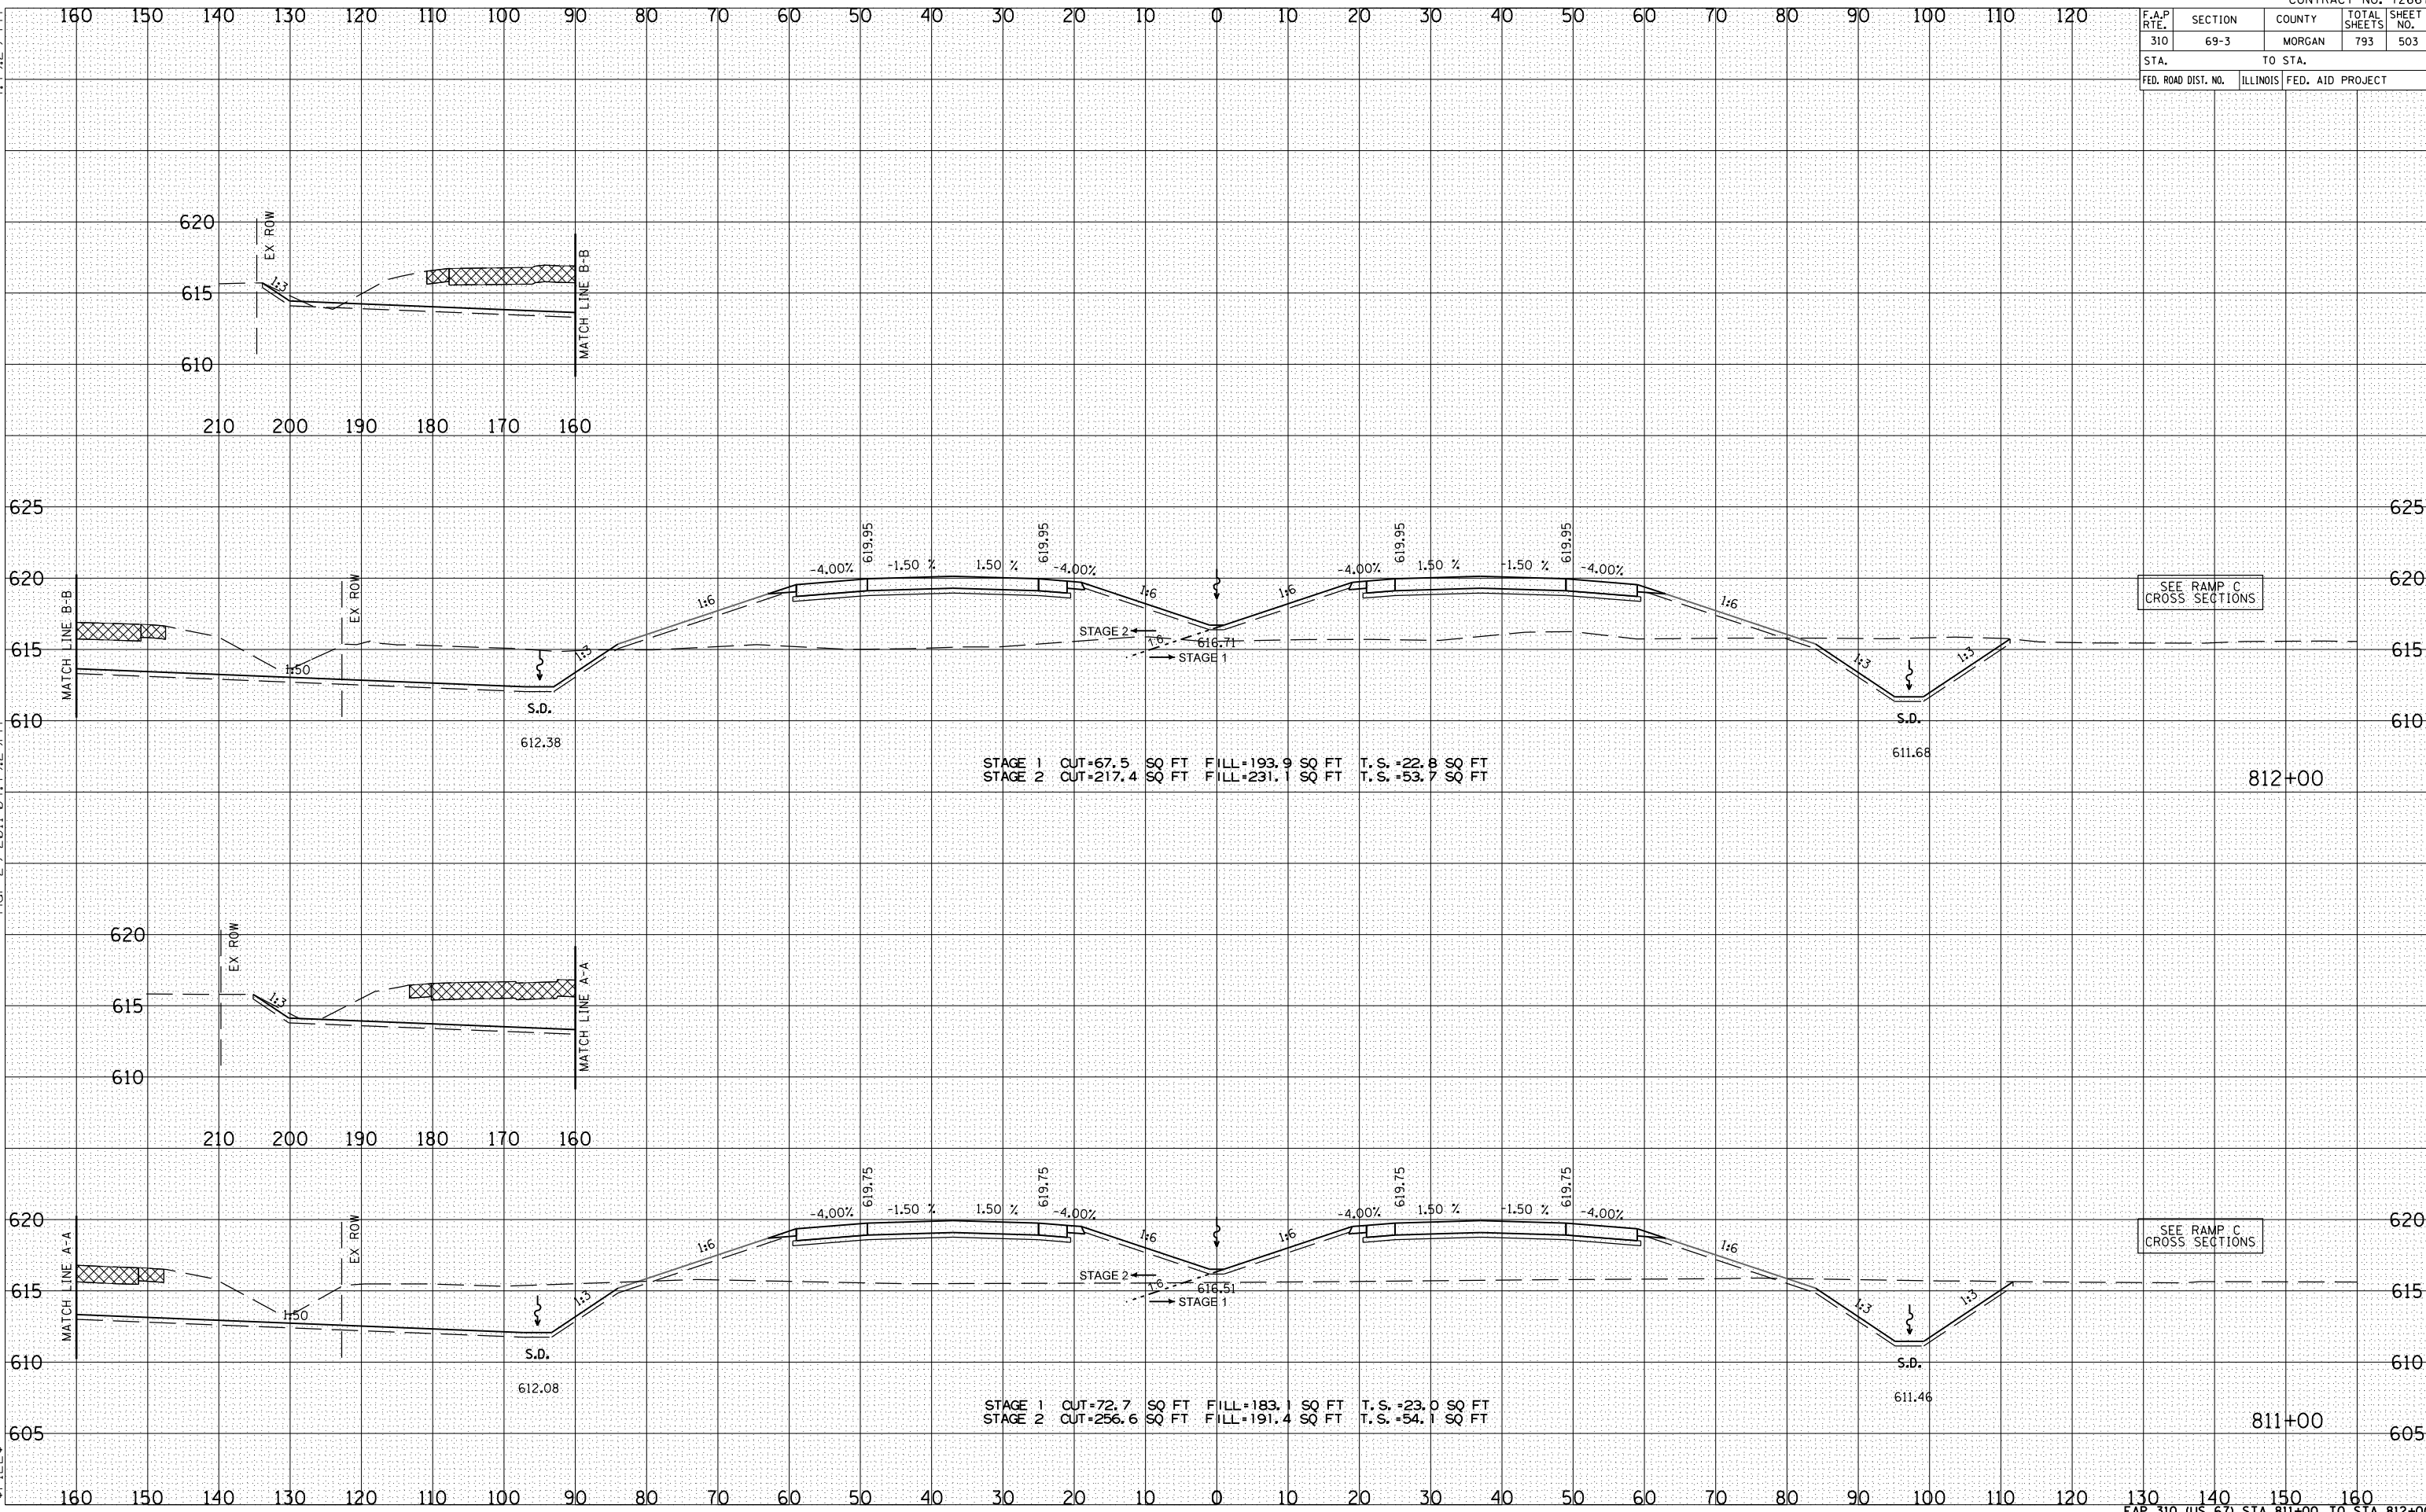

SEE RAMP C CROSS SECTIONS

SEE RAMP C CROSS SECTIONS

812+00

811+00