

F.A.P. RTE.	SECTION	COUNTY	TOTAL SHEETS	SHEET NO.
310	69-3	MORGAN	793	561
STA.		TO STA.		
FED. ROAD DIST. NO.	ILLINOIS	FED. AID PROJECT		


4:50:39 PM

BY	DATE

Mar-29-2011 04:50:39 PM

BY	DATE

\$ FILE \$

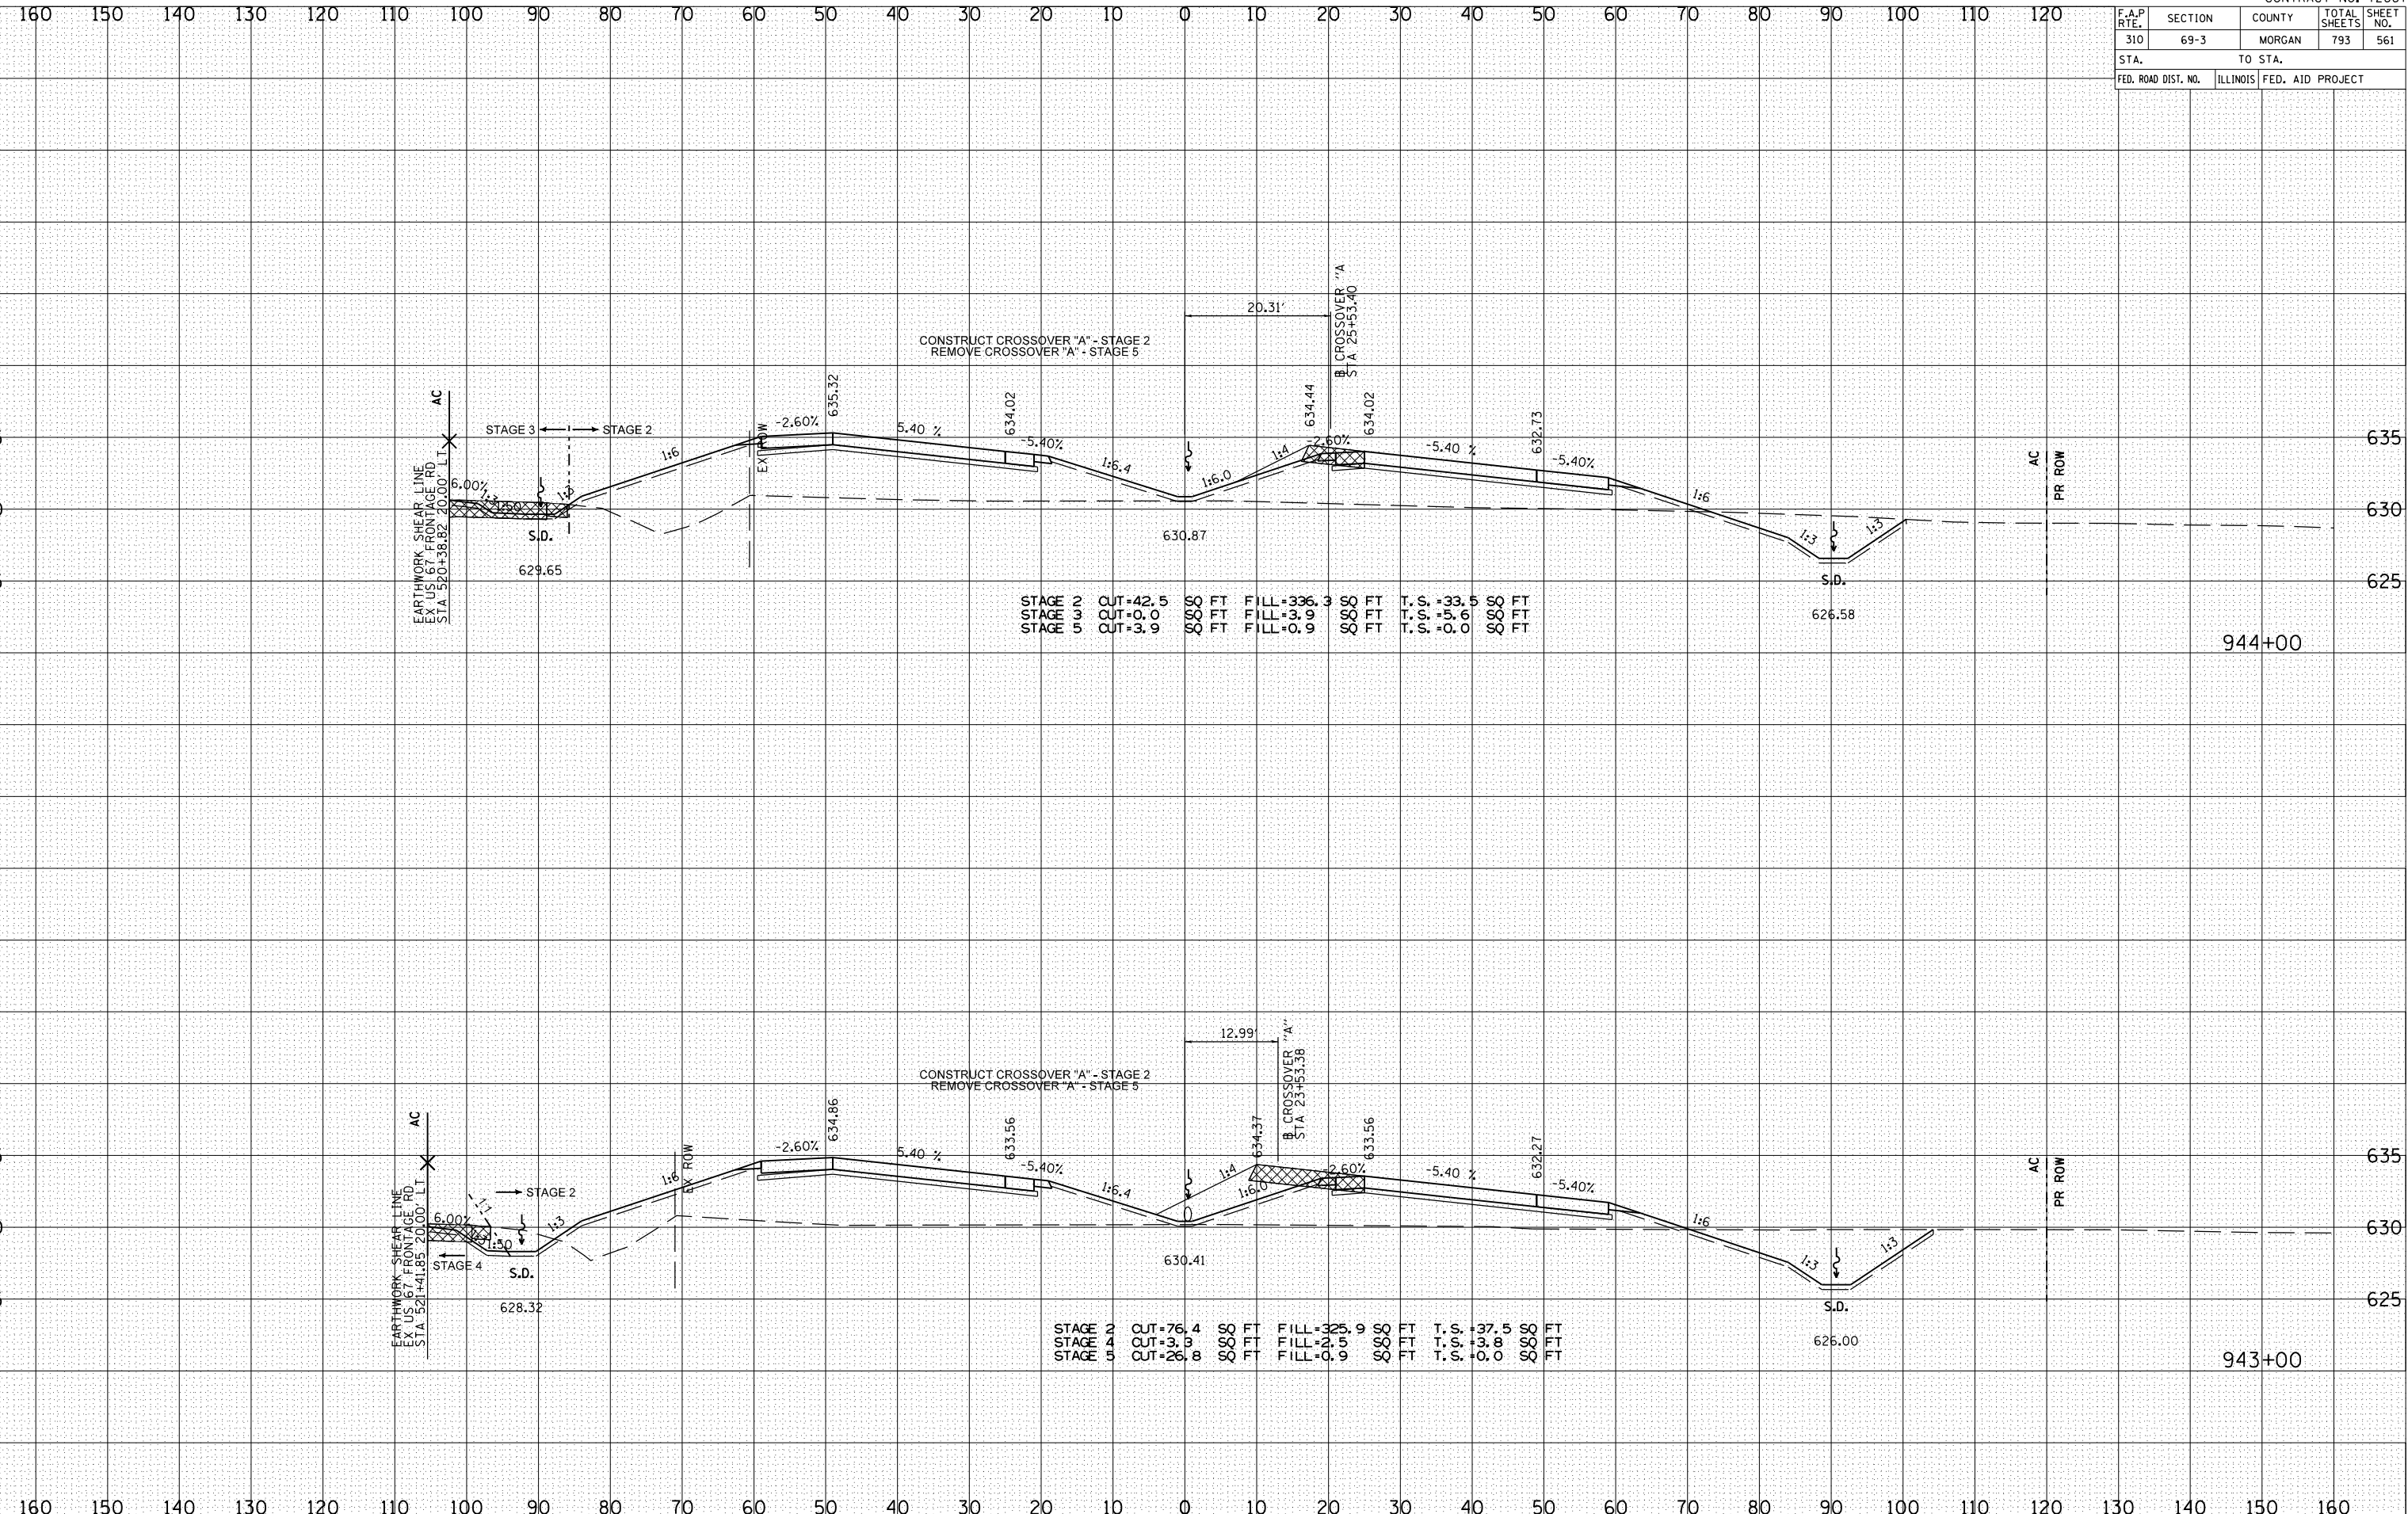

CONSTRUCT CROSSOVER "A" - STAGE 2
REMOVE CROSSOVER "A" - STAGE 5

STAGE 2	CUT=42.5	SO FT	FILL=336.3	SO FT	T.S.=33.5	SO FT
STAGE 3	CUT=0.0	SO FT	FILL=9.9	SO FT	T.S.=5.6	SO FT
STAGE 5	CUT=3.9	SO FT	FILL=0.9	SO FT	T.S.=0.0	SO FT

CONSTRUCT CROSSOVER "A" - STAGE 2
REMOVE CROSSOVER "A" - STAGE 5

STAGE 2	CUT=76.4	SO FT	FILL=325.9	SO FT	T.S.=37.5	SO FT
STAGE 4	CUT=3.3	SO FT	FILL=2.5	SO FT	T.S.=3.8	SO FT
STAGE 5	CUT=26.8	SO FT	FILL=0.9	SO FT	T.S.=0.0	SO FT