



F.A.P. RTE.	SECTION	COUNTY	TOTAL SHEETS	SHEET NO.
310	69-3	MORGAN	793	567
STA. 956+00		TO STA. 957+00		
FED. ROAD DIST. NO.		ILLINOIS		FED. AID PROJECT

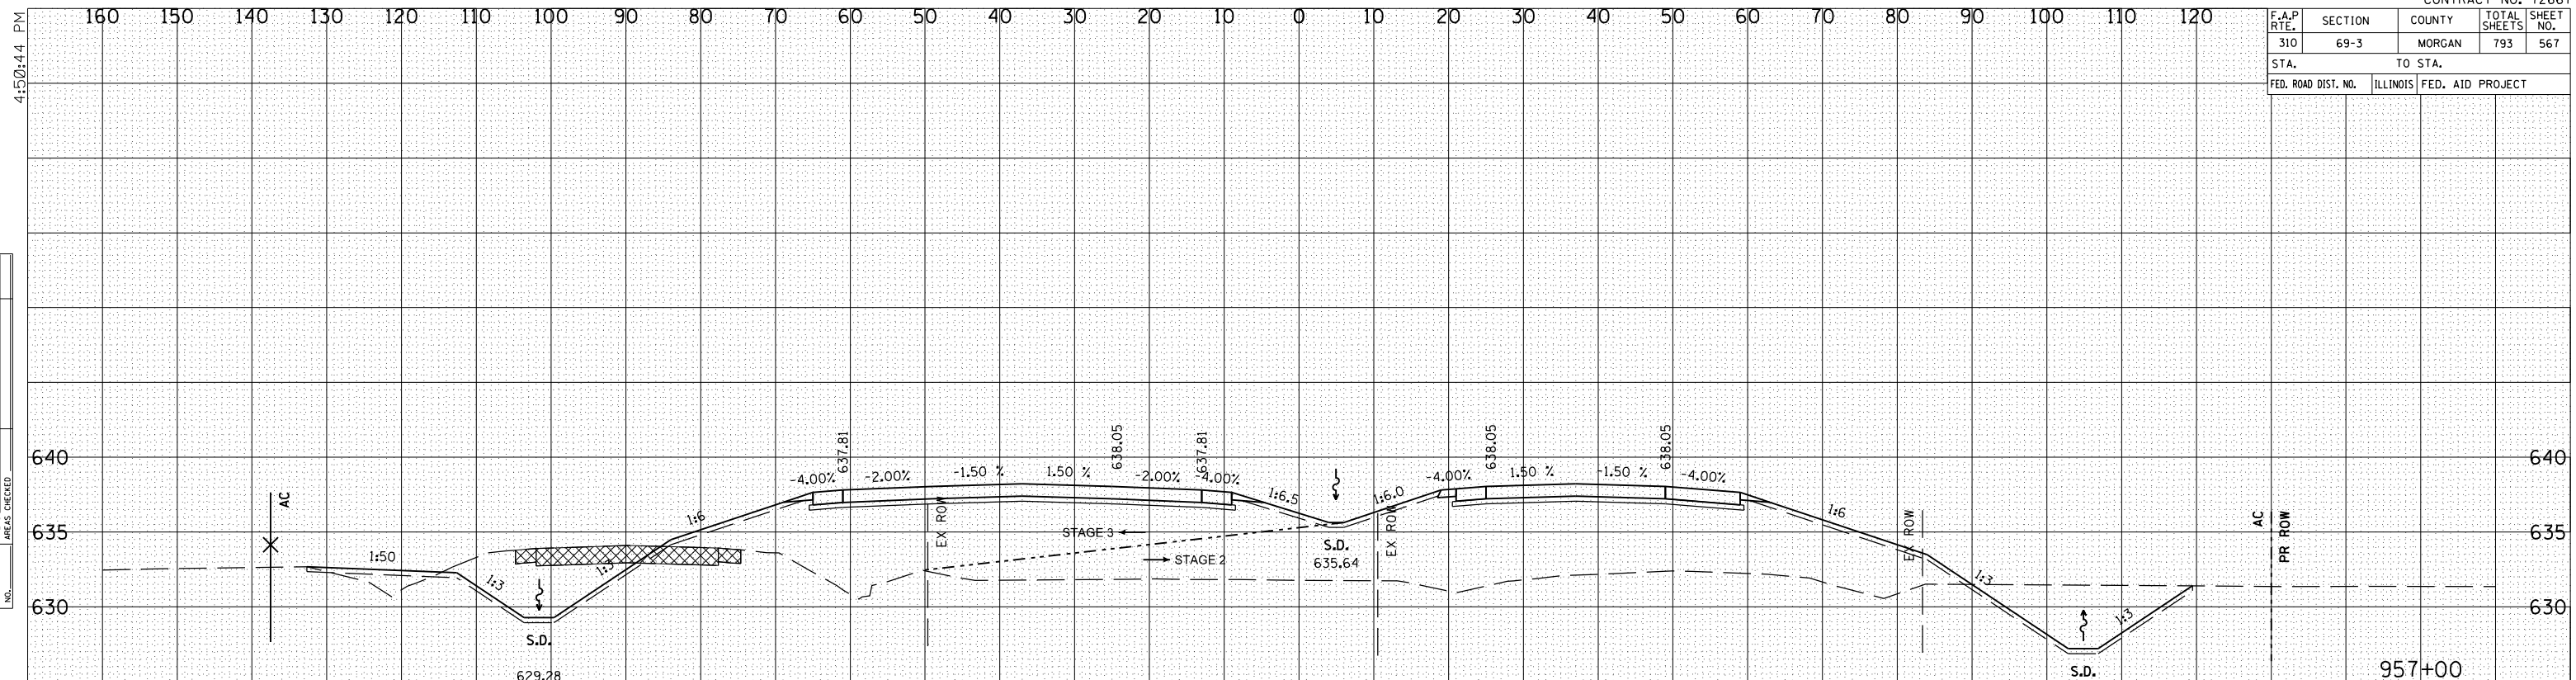

STAGE 2 CUT=71.3 SQ FT FILL=478.7 SQ FT T.S.=24.2 SQ FT  
 STAGE 3 CUT=57.3 SQ FT FILL=284.6 SQ FT T.S.=25.0 SQ FT

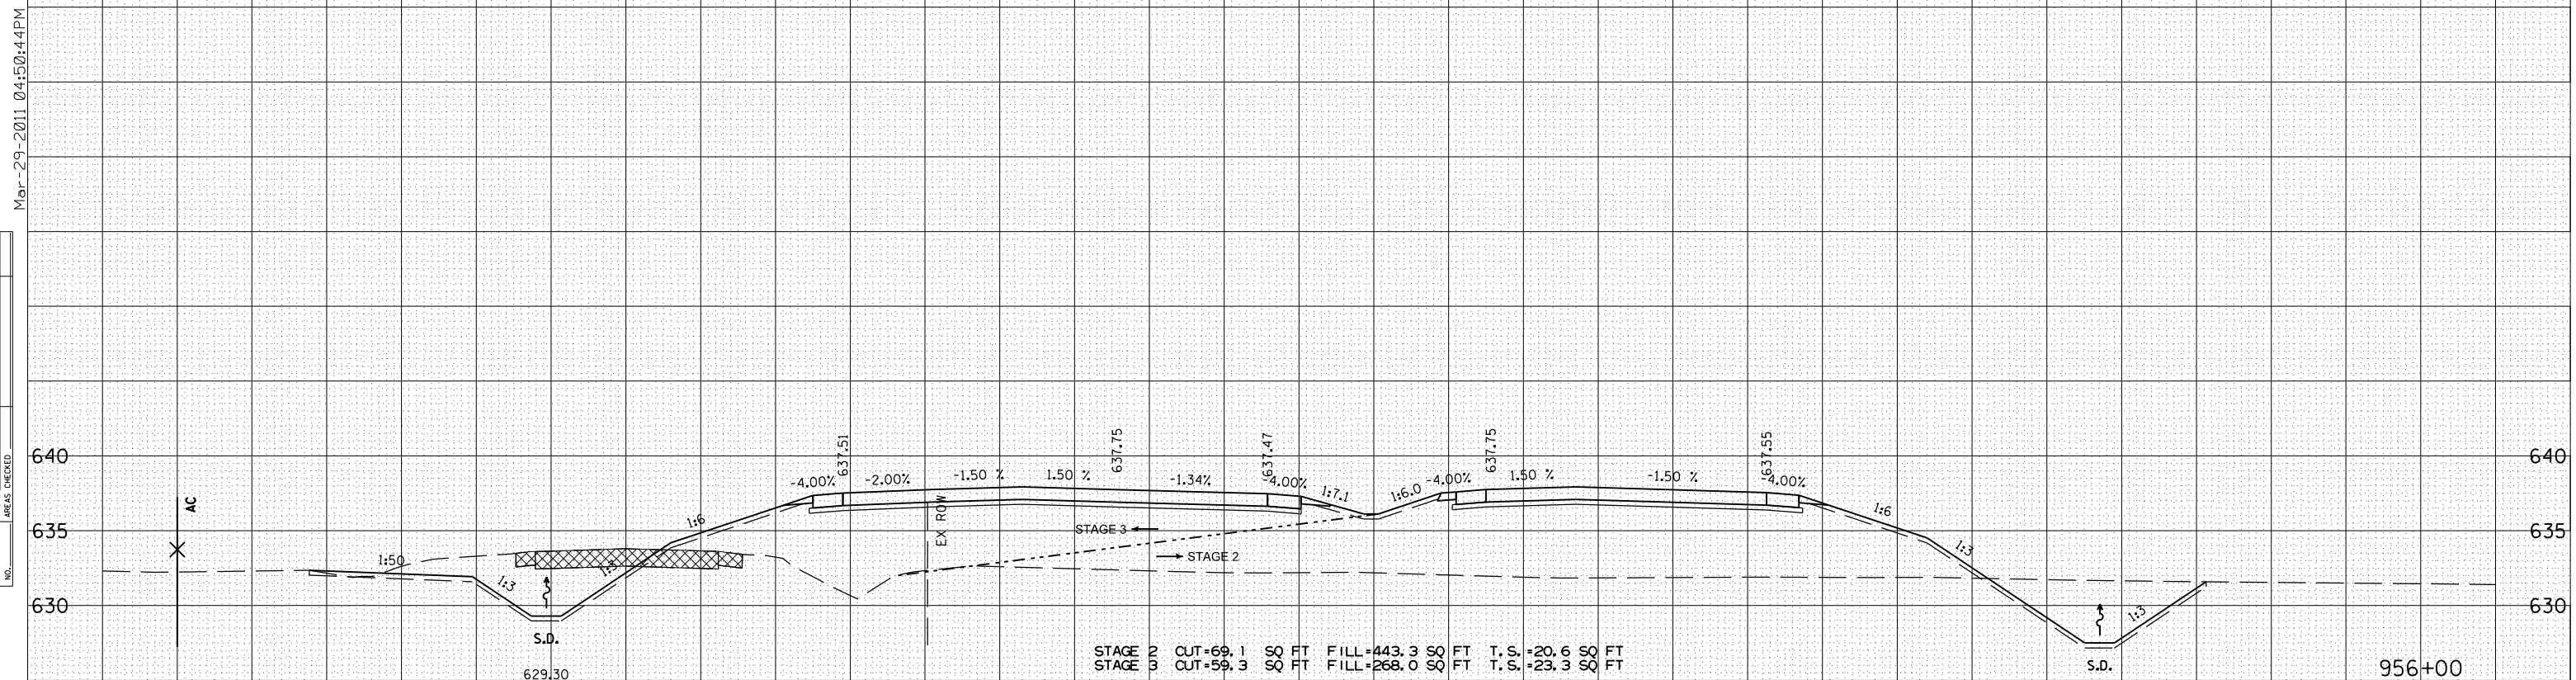

STAGE 2 CUT=69.1 SQ FT FILL=443.3 SQ FT T.S.=20.6 SQ FT  
 STAGE 3 CUT=59.3 SQ FT FILL=268.0 SQ FT T.S.=23.3 SQ FT

4:50:44 PM

BY	DATE
SURVEYED	
PLOTTED	
DATE	
NO. BOOK	
NO. PLATE	
NO. SHEET	
AREAS CHECKED	
NO.	

Mar-29-2011 04:50:44 PM

BY	DATE
SURVEYED	
PLOTTED	
DATE	
NO. BOOK	
NO. PLATE	
NO. SHEET	
AREAS CHECKED	
NO.	