

F.A.P. RTE.	SECTION	COUNTY	TOTAL SHEETS	SHEET NO.
310	69-3	MORGAN	793	581
STA.		TO STA.		
FED. ROAD DIST. NO.	ILLINOIS	FED. AID PROJECT		


4:51:18 PM

Mar-29-2011 04:51:18PM

FILE \$

BY	DATE
FINAL SURVEY	SURVEYED
NOTE BOOK	PLOTTED
NO.	SCALE
	AREAS CHECKED

BY	DATE
ORIGINAL SURVEY	SURVEYED
NOTE BOOK	PLOTTED
NO.	SCALE
	AREAS CHECKED

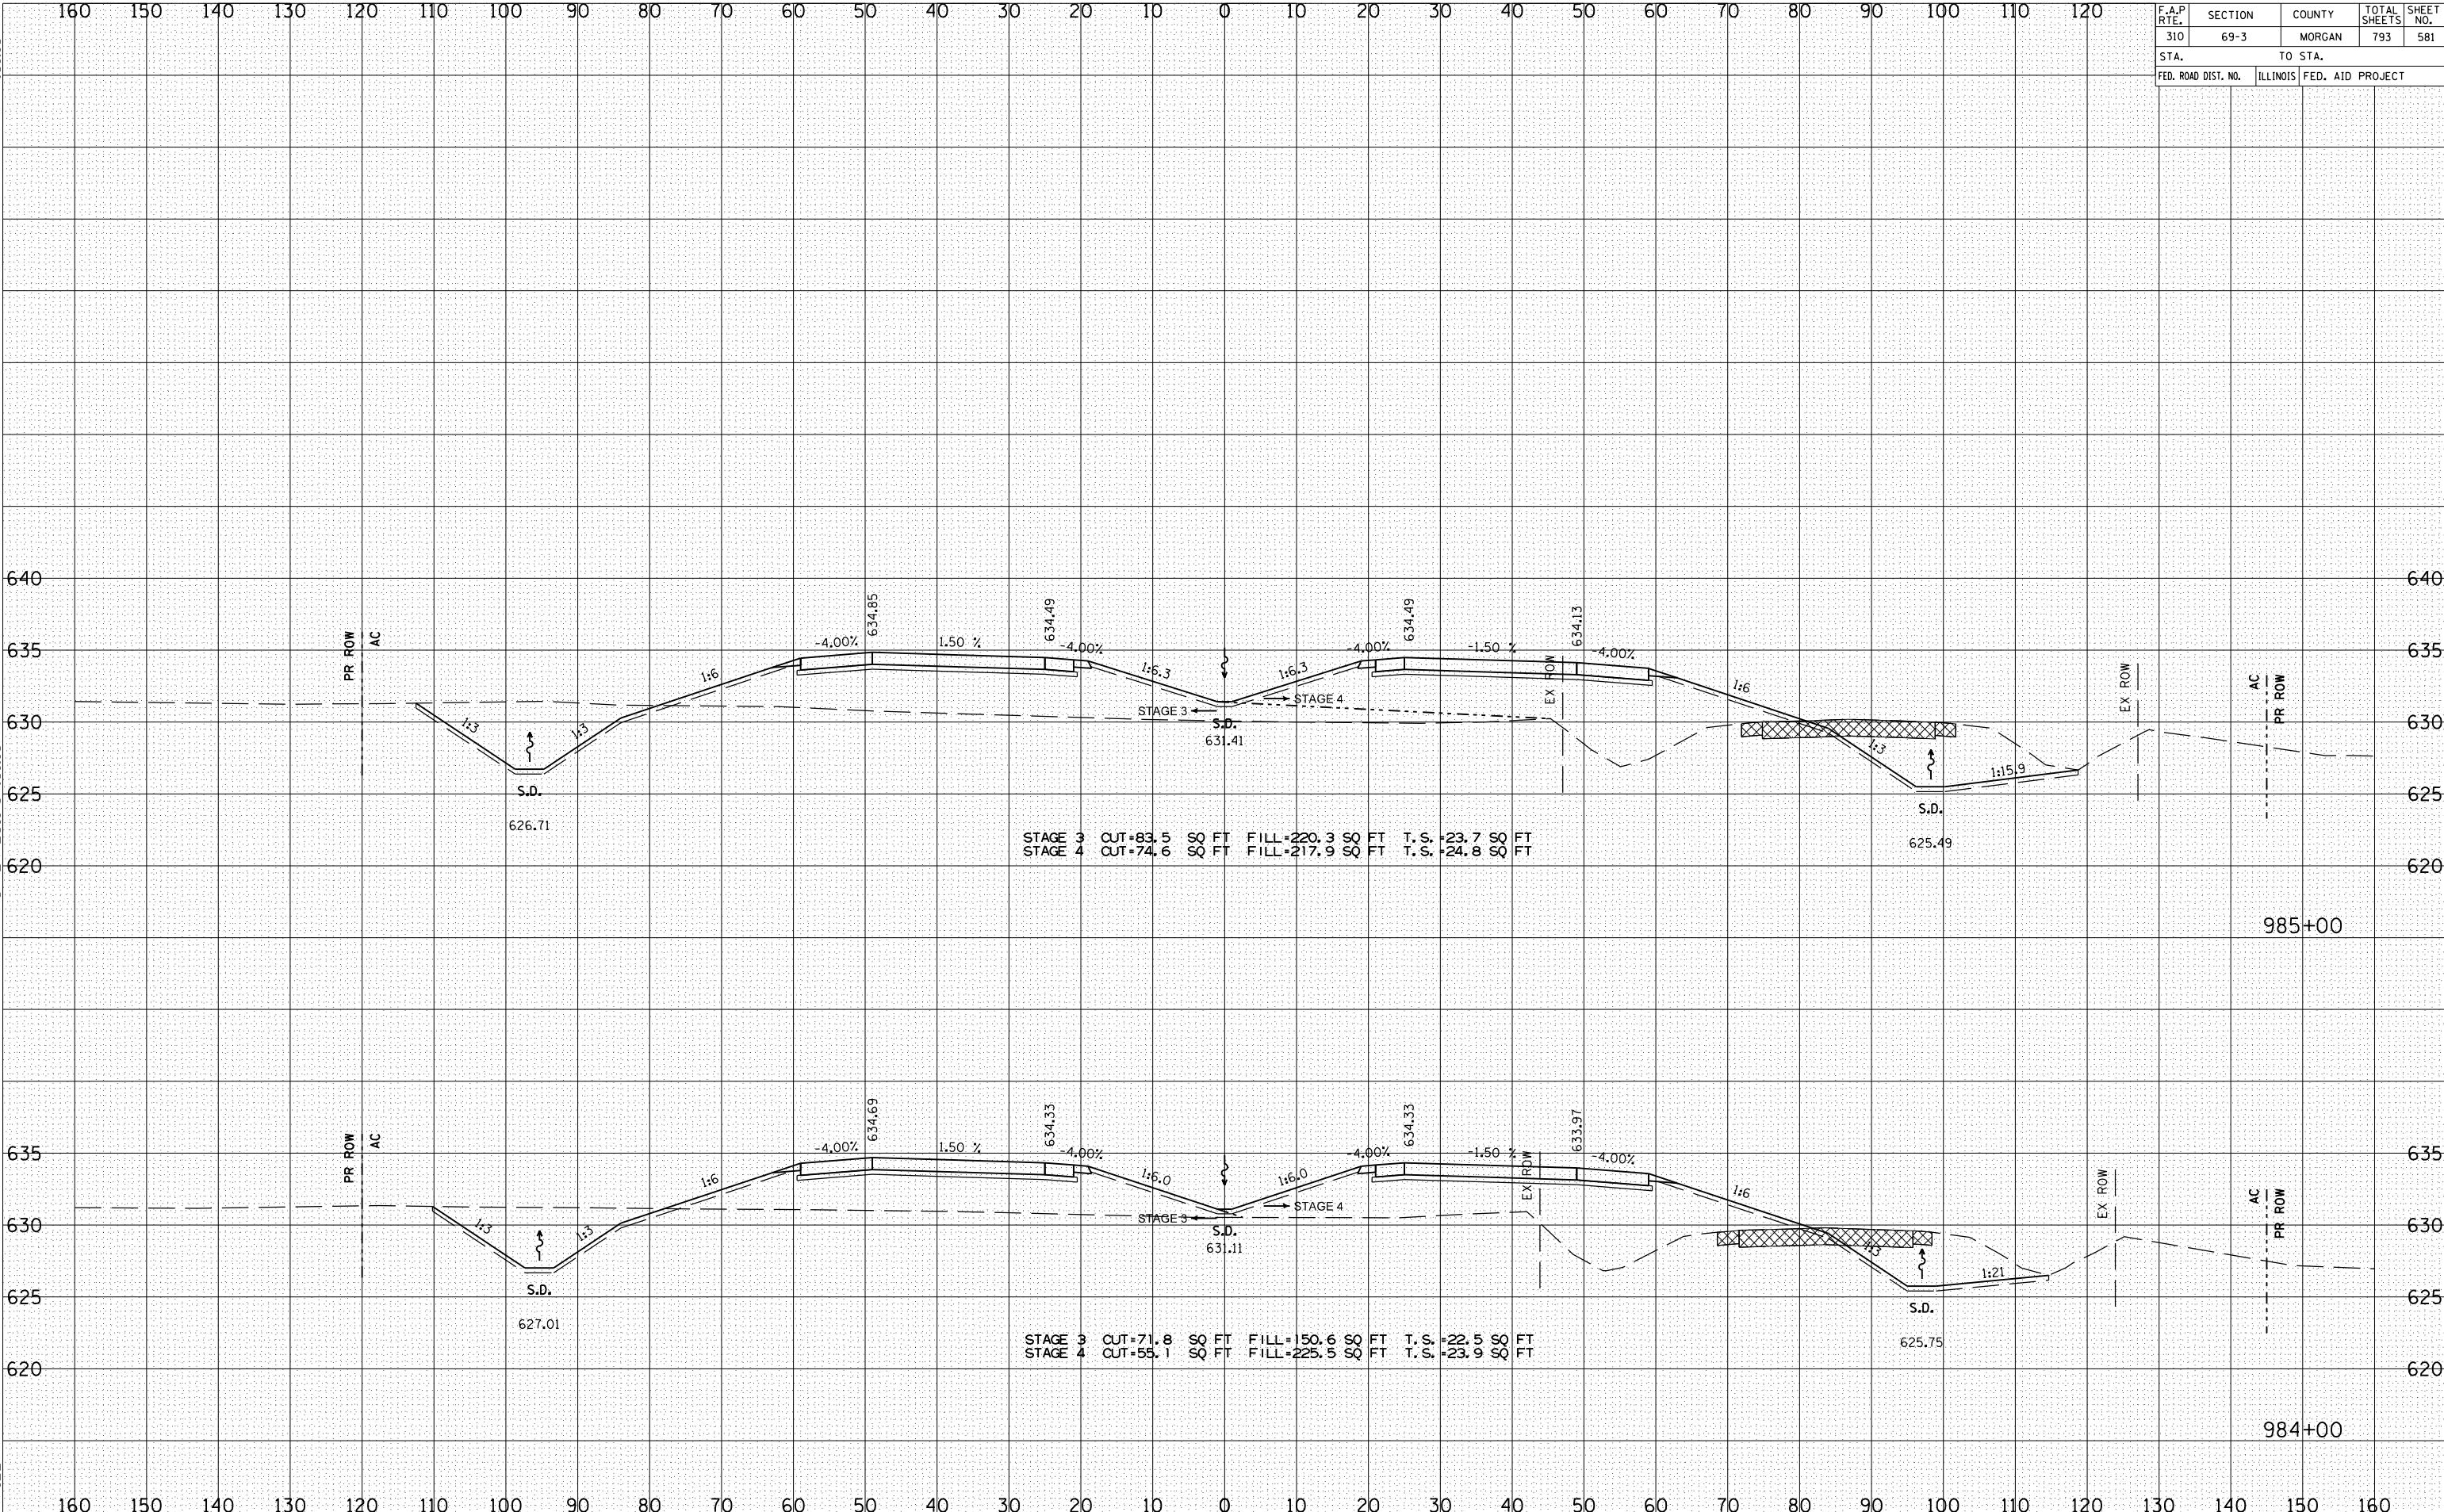

STAGE 3 CUT=83.5 SQ FT FILL=220.3 SQ FT T.S.=23.7 SQ FT  
 STAGE 4 CUT=74.6 SQ FT FILL=217.9 SQ FT T.S.=24.8 SQ FT

STAGE 3 CUT=71.8 SQ FT FILL=150.6 SQ FT T.S.=22.5 SQ FT  
 STAGE 4 CUT=55.1 SQ FT FILL=225.5 SQ FT T.S.=23.9 SQ FT

985+00

984+00