


F.A.P. RTE.	SECTION	COUNTY	TOTAL SHEETS	SHEET NO.
310	69-3	MORGAN	793	588
STA.		TO STA.		
FED. ROAD DIST. NO.	ILLINOIS	FED. AID PROJECT		

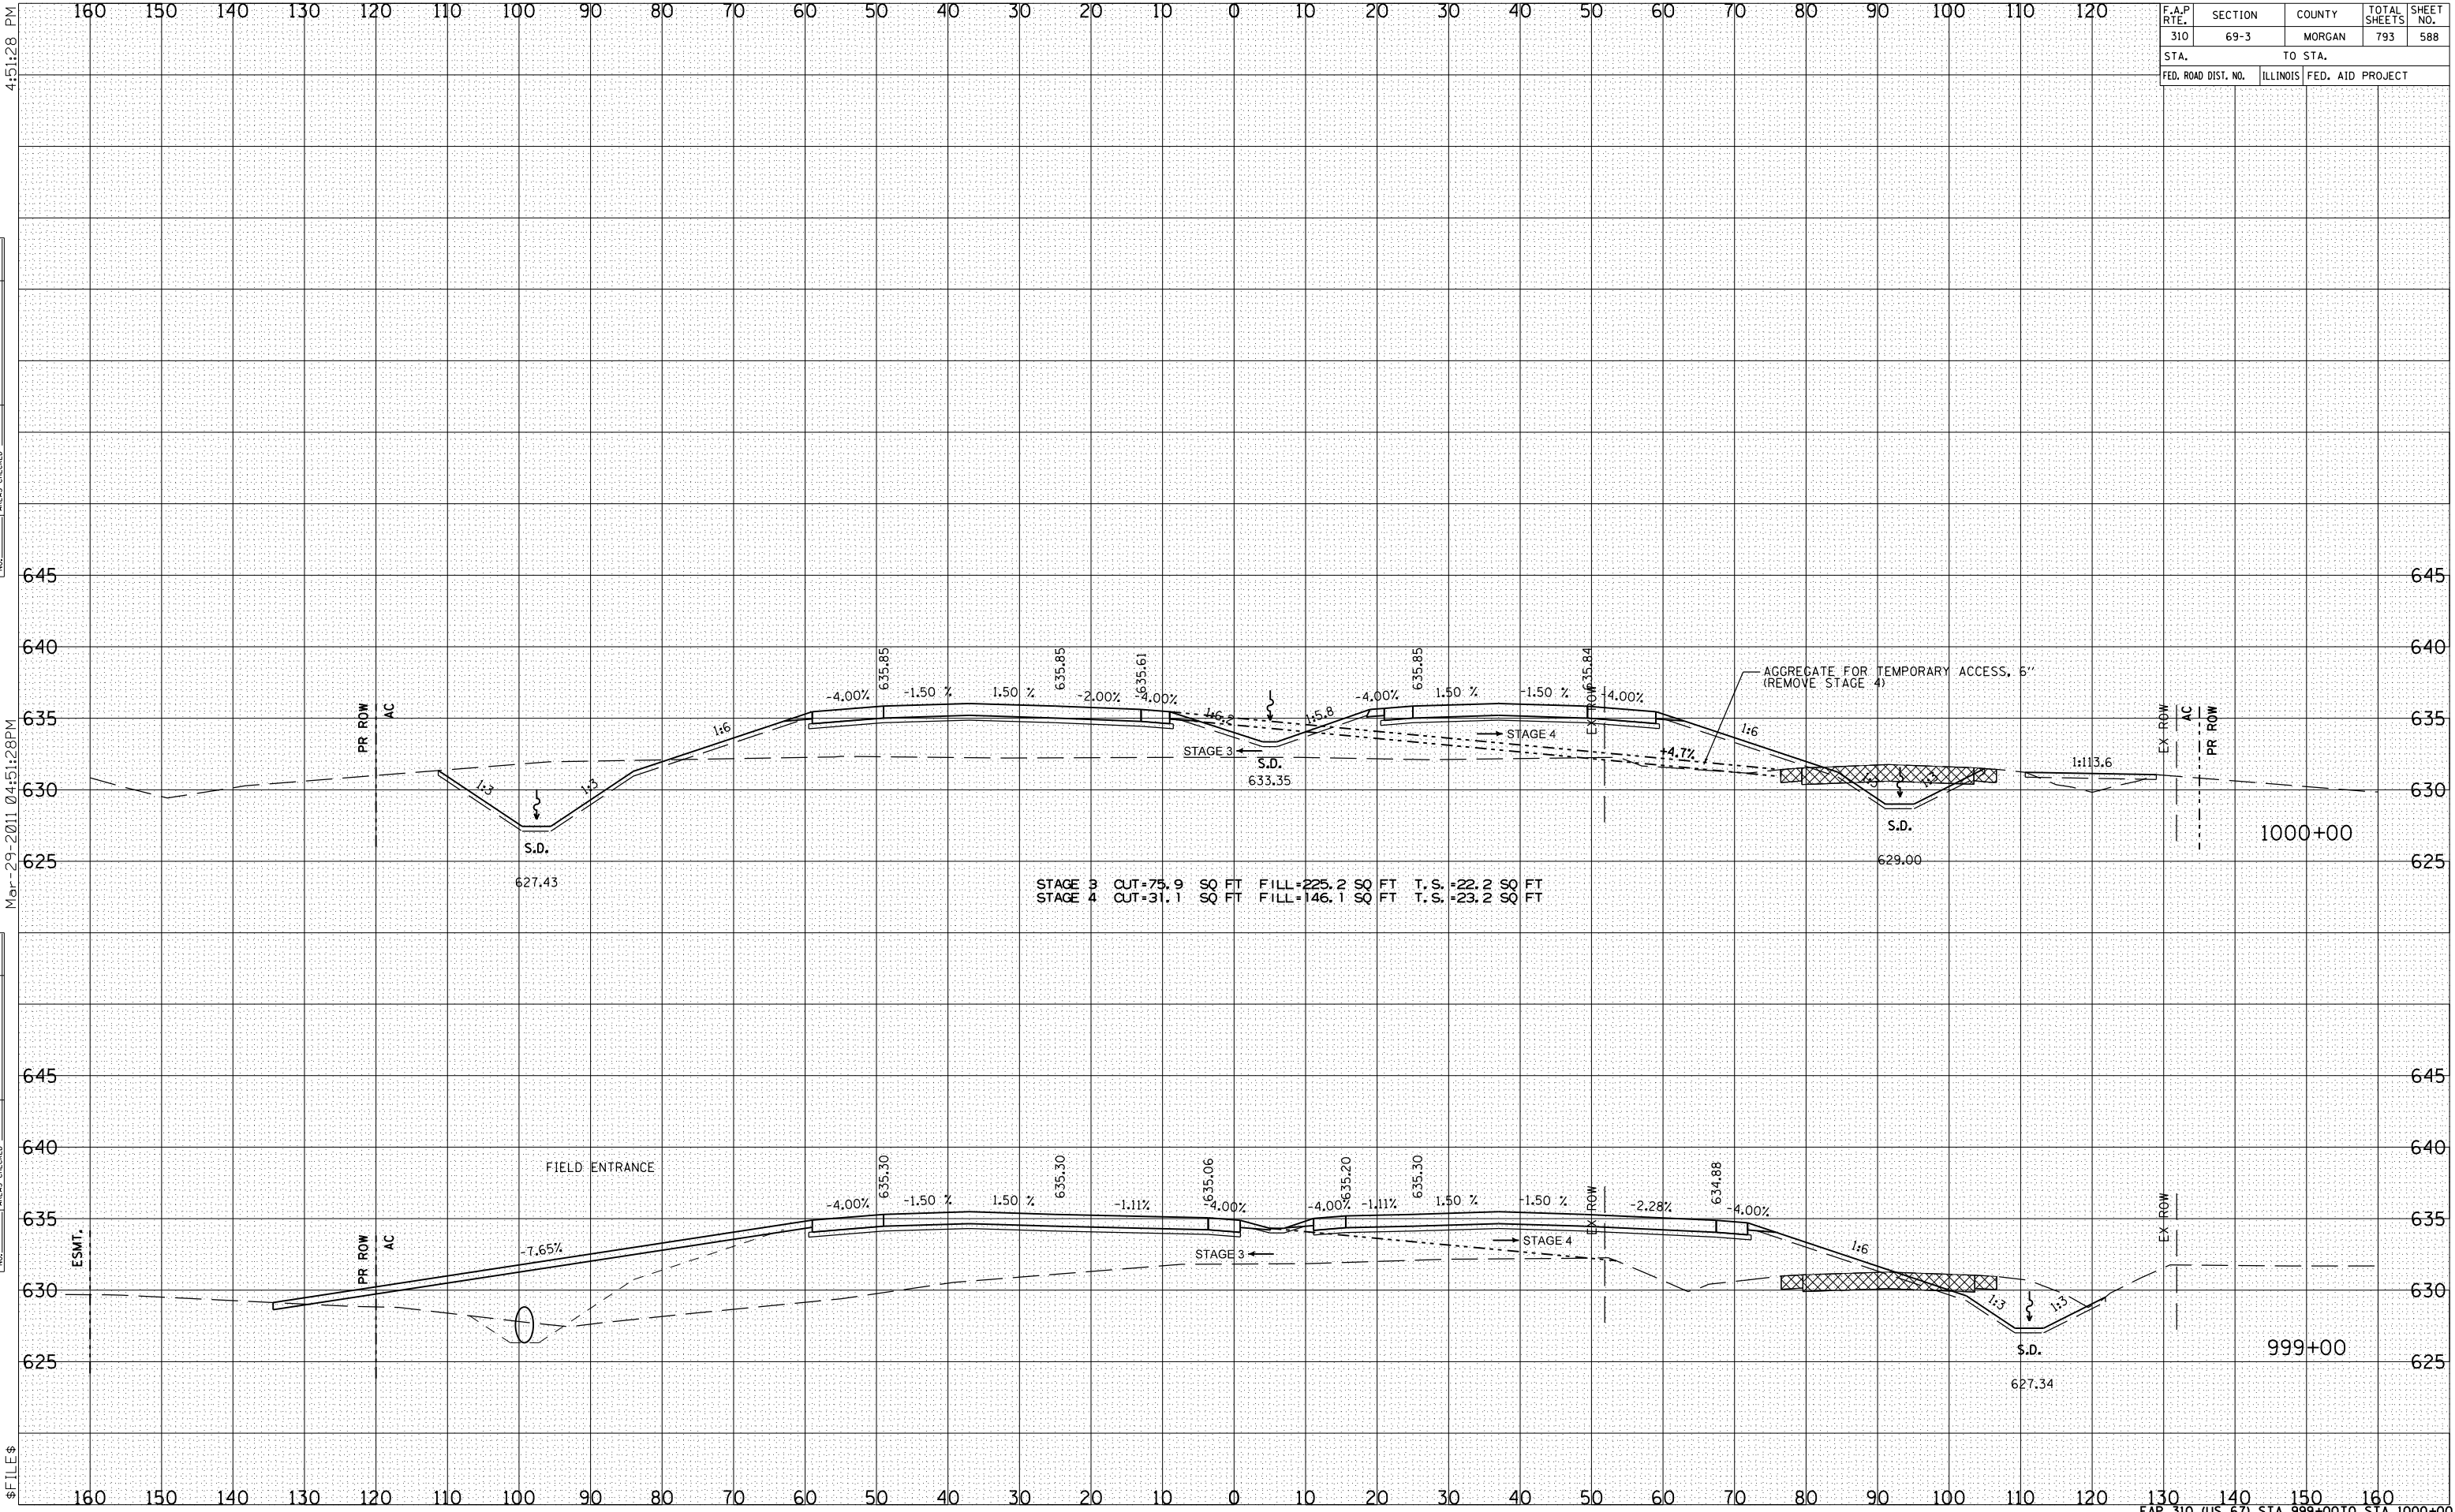

4:51:28 PM

BY	DATE

NO. _____

FINISHED SURVEY	SURVEYED

Mar-29-2011 04:51:28 PM

BY	DATE

NO. _____

ORIGINAL SURVEY	SURVEYED