


F.A.P. RTE.	SECTION	COUNTY	TOTAL SHEETS	SHEET NO.
310	69-3	MORGAN	793	601
STA.		TO STA.		
FED. ROAD DIST. NO.		ILLINOIS FED. AID PROJECT		


BY	DATE

BY	DATE

FILE #

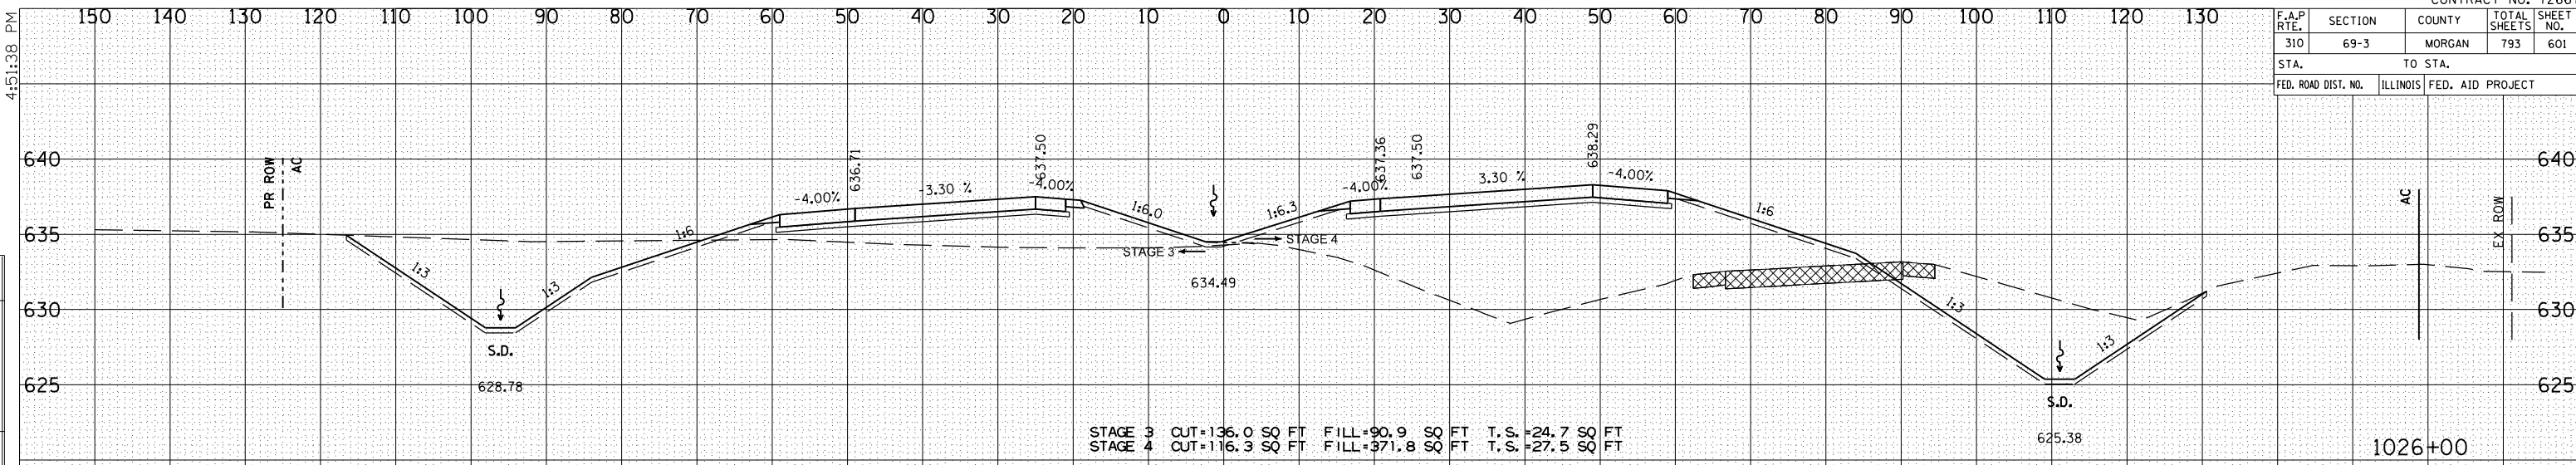

STAGE 3 CUT=136.0 SQ FT FILL=90.9 SQ FT T.S.=24.7 SQ FT  
 STAGE 4 CUT=116.3 SQ FT FILL=971.8 SQ FT T.S.=27.5 SQ FT

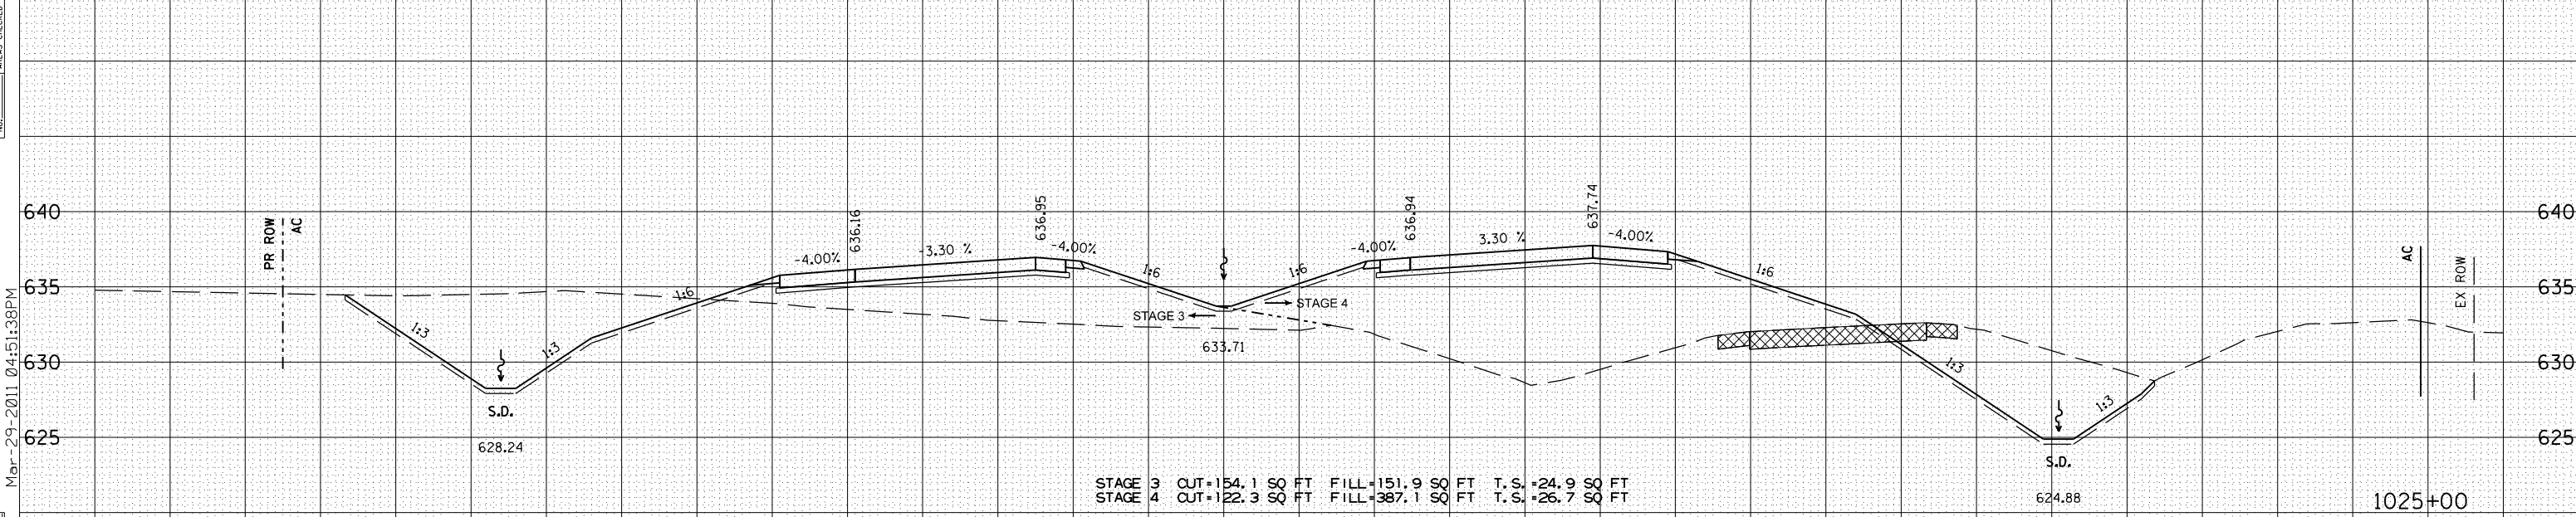

STAGE 3 CUT=154.1 SQ FT FILL=151.9 SQ FT T.S.=24.9 SQ FT  
 STAGE 4 CUT=122.3 SQ FT FILL=387.1 SQ FT T.S.=26.7 SQ FT

