


F.A.P. RTE.	SECTION	COUNTY	TOTAL SHEETS	SHEET NO.
310	69-3	MORGAN	793	636
STA.		TO STA.		
FED. ROAD DIST. NO.	ILLINOIS	FED. AID PROJECT		

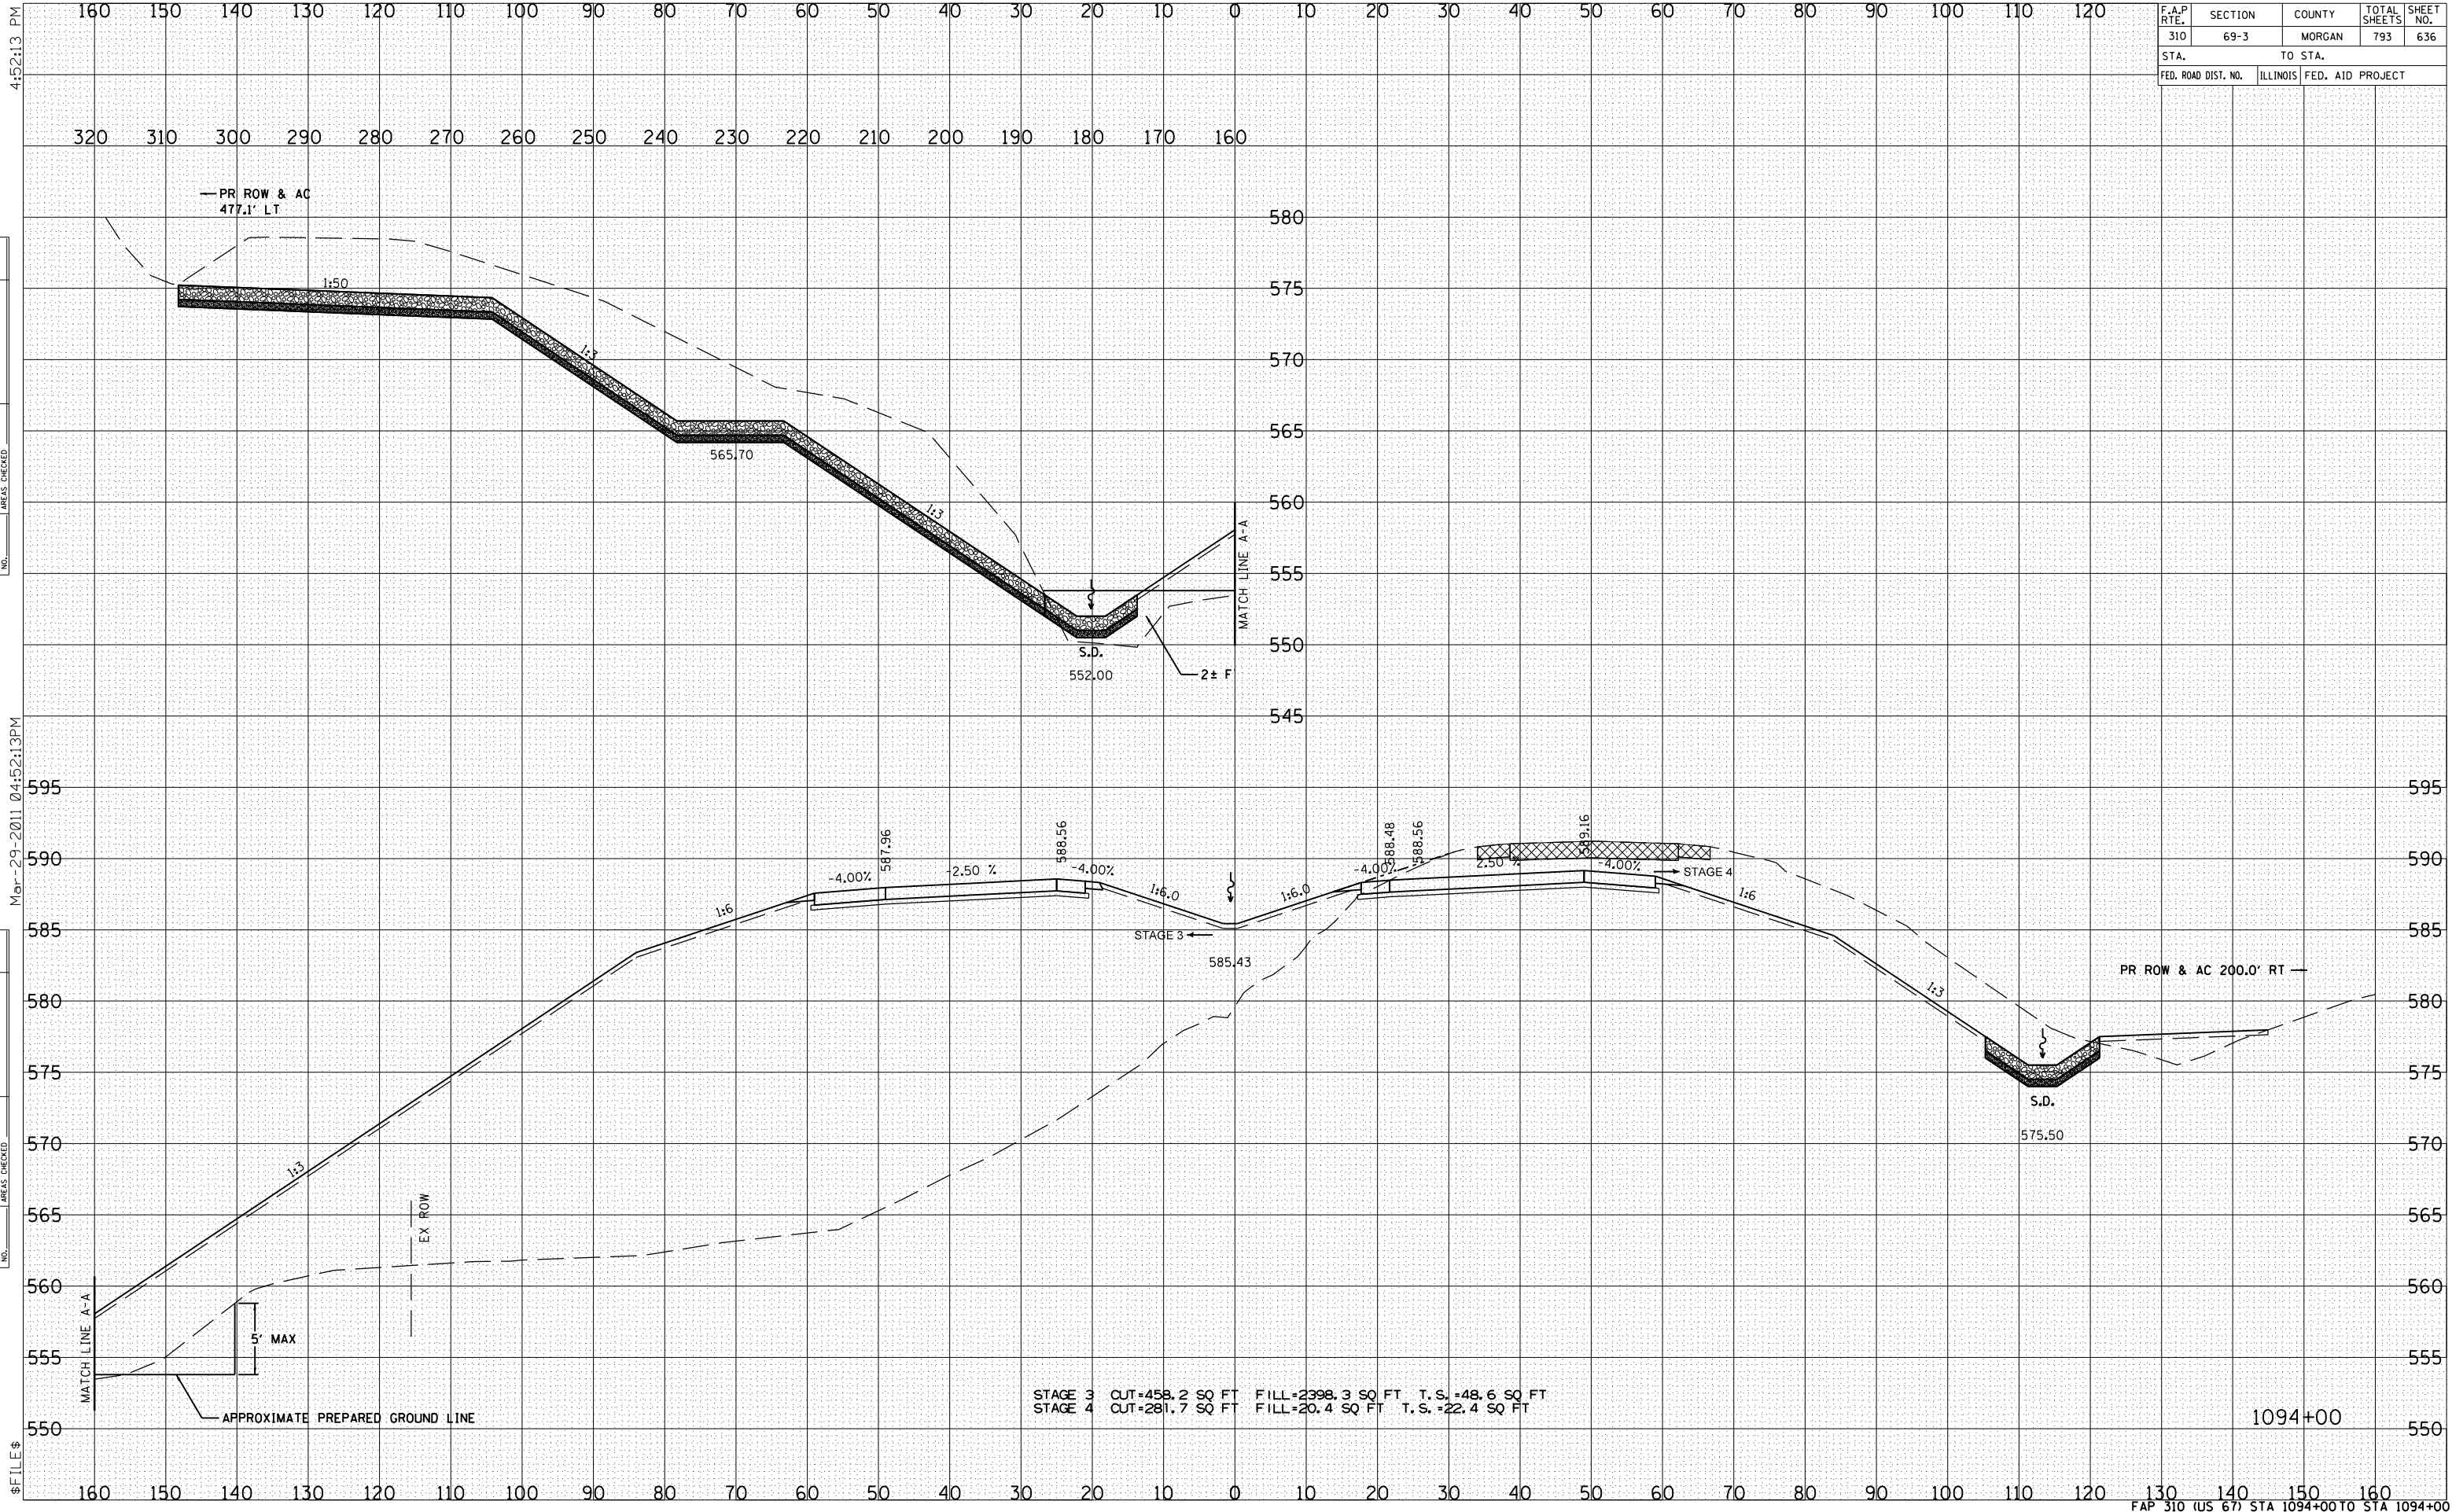

BY	DATE

BY	DATE

STAGE 3 CUT=458.2 SQ FT FILL=2398.3 SQ FT T.S.=48.6 SQ FT
STAGE 4 CUT=281.7 SQ FT FILL=20.4 SQ FT T.S.=22.4 SQ FT

1094+00