


| F.A.P. RTE. | SECTION | COUNTY | TOTAL SHEETS | SHEET NO. |
|---------------------|----------|------------------|--------------|-----------|
| 310 | 69-3 | MORGAN | 793 | 639 |
| STA. | | TO STA. | | |
| FED. ROAD DIST. NO. | ILLINOIS | FED. AID PROJECT | | |

| BY | DATE |
|----|------|
| | |
| | |
| | |
| | |
| | |

| NO. | AREAS CHECKED | DATE | BY |
|-----|---------------|------|----|
| | | | |
| | | | |
| | | | |
| | | | |

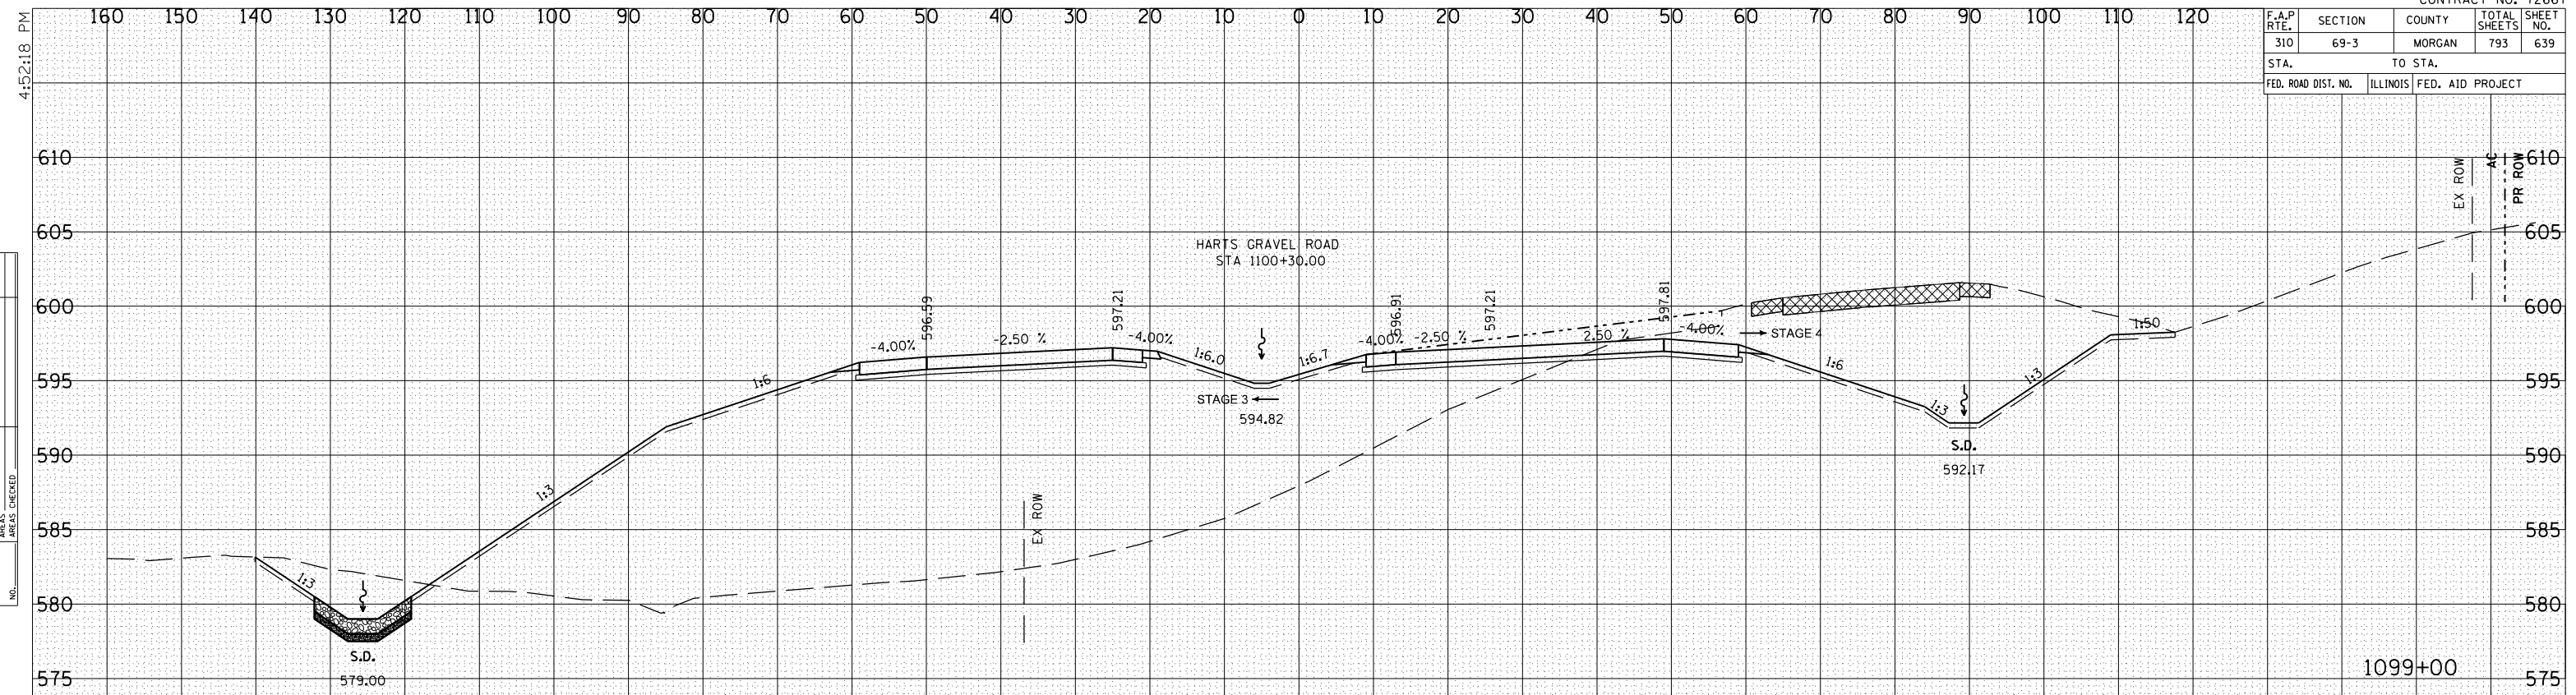

| BY | DATE |
|----|------|
| | |
| | |
| | |
| | |
| | |

| NO. | AREAS CHECKED | DATE | BY |
|-----|---------------|------|----|
| | | | |
| | | | |
| | | | |
| | | | |

