



F.A.P. RTE.	SECTION	COUNTY	TOTAL SHEETS	SHEET NO.
310	69-3	MORGAN	793	648
STA.		TO STA.		
FED. ROAD DIST. NO.		ILLINOIS FED. AID PROJECT		

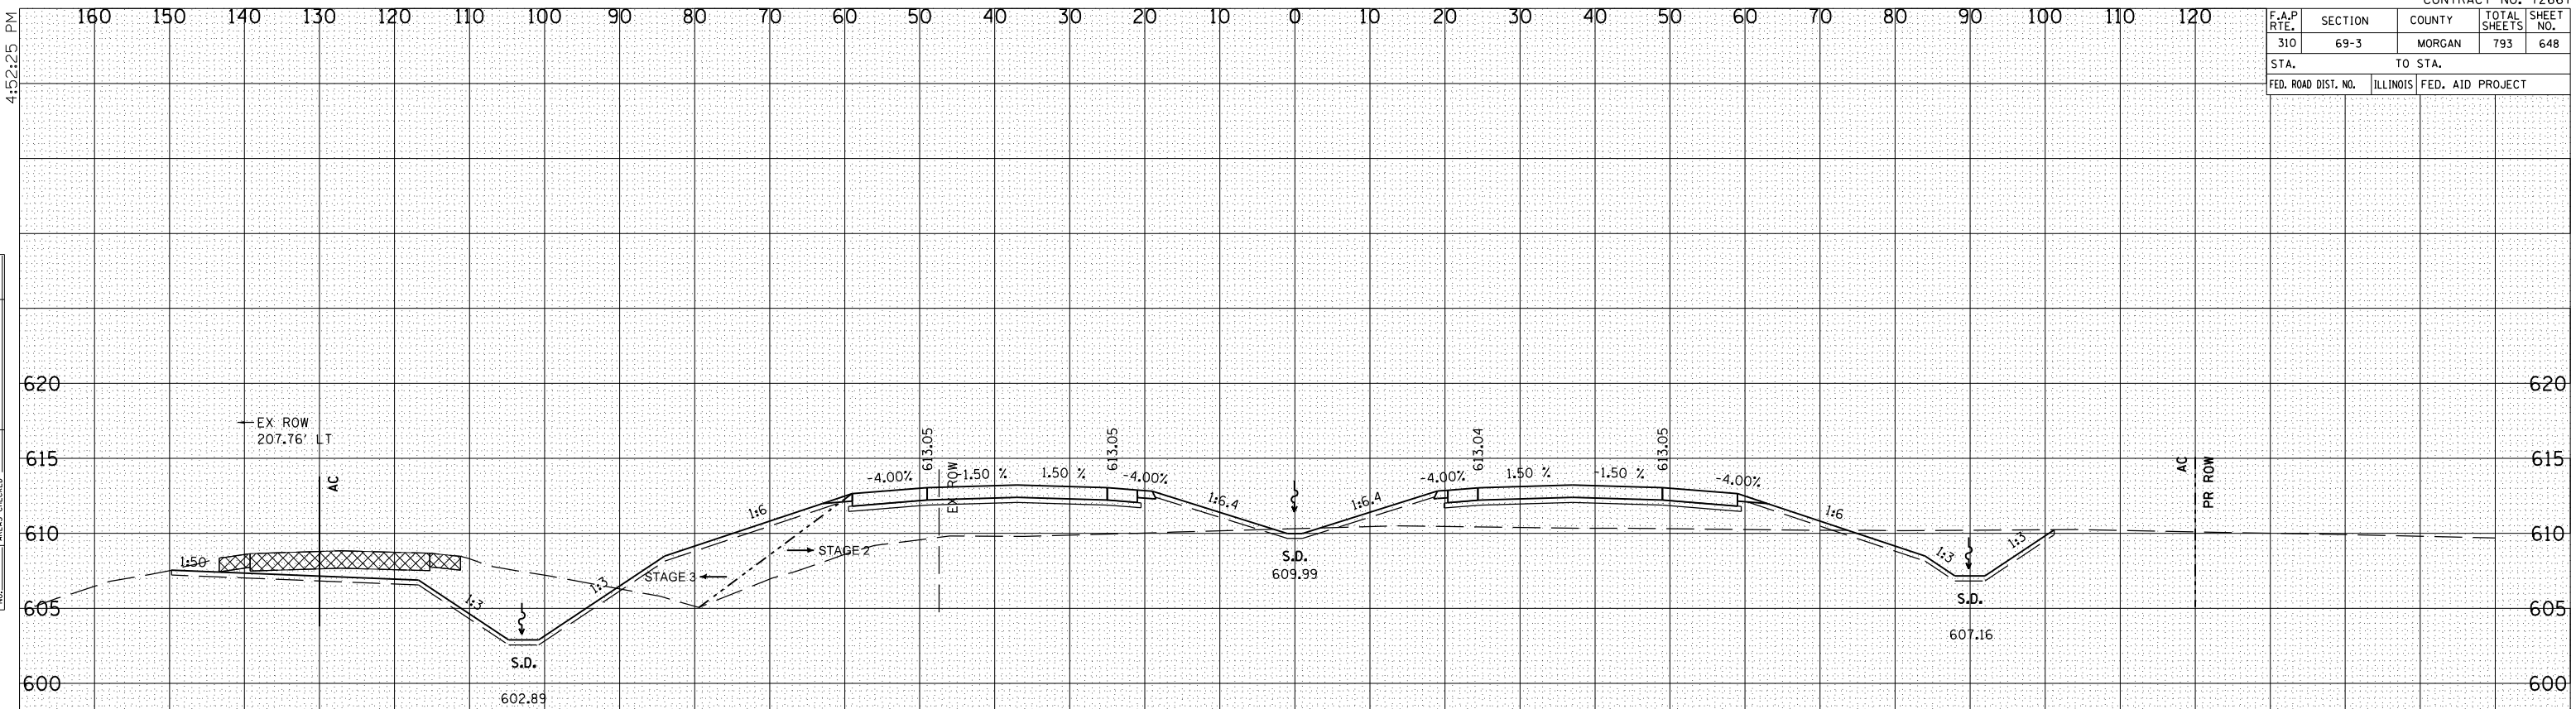

STAGE 2 CUT=45.8 SQ FT FILL=229.4 SQ FT T.S.=25.7 SQ FT  
 STAGE 3 CUT=90.5 SQ FT FILL=57.3 SQ FT T.S.=29.4 SQ FT

1121+00

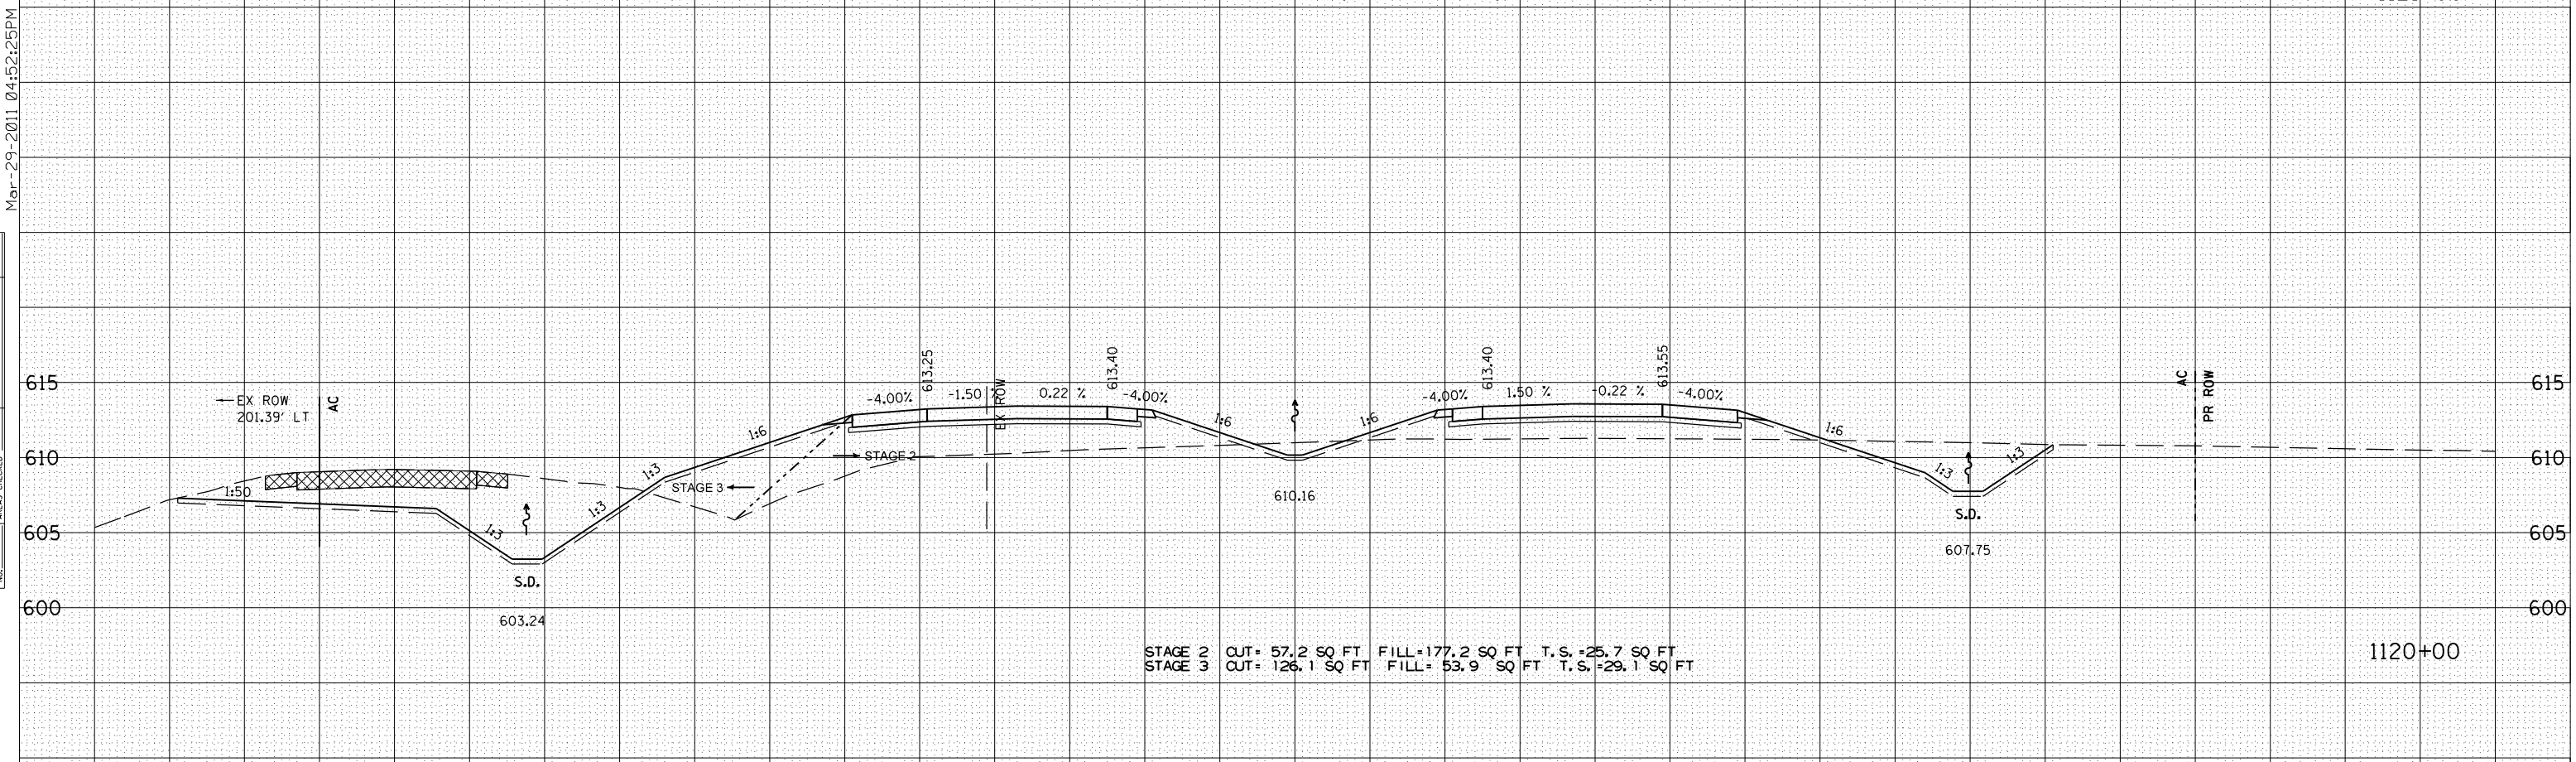

STAGE 2 CUT= 57.2 SQ FT FILL=177.2 SQ FT T.S.=25.7 SQ FT  
 STAGE 3 CUT= 126.1 SQ FT FILL= 53.9 SQ FT T.S.=29.1 SQ FT

1120+00

4:52:25 PM

BY	DATE

FINAL SURVEY SURVEYED  
 SURVEY PLOTTED  
 NOTE BOOK  
 DATE  
 AREAS CHECKED  
 NO.

Mar-29-2011 04:52:25PM

BY	DATE

ORIGINAL SURVEY SURVEYED  
 SURVEY PLOTTED  
 NOTE BOOK  
 DATE  
 AREAS CHECKED  
 NO.