



F.A.P. RTE.	SECTION	COUNTY	TOTAL SHEETS	SHEET NO.
310	69-3	MORGAN	793	650
STA.		TO STA.		
FED. ROAD DIST. NO.		ILLINOIS FED. AID PROJECT		

4:52:26 PM


300 290 280 270 260 250 240 230 220 210 200 190 180 170 160

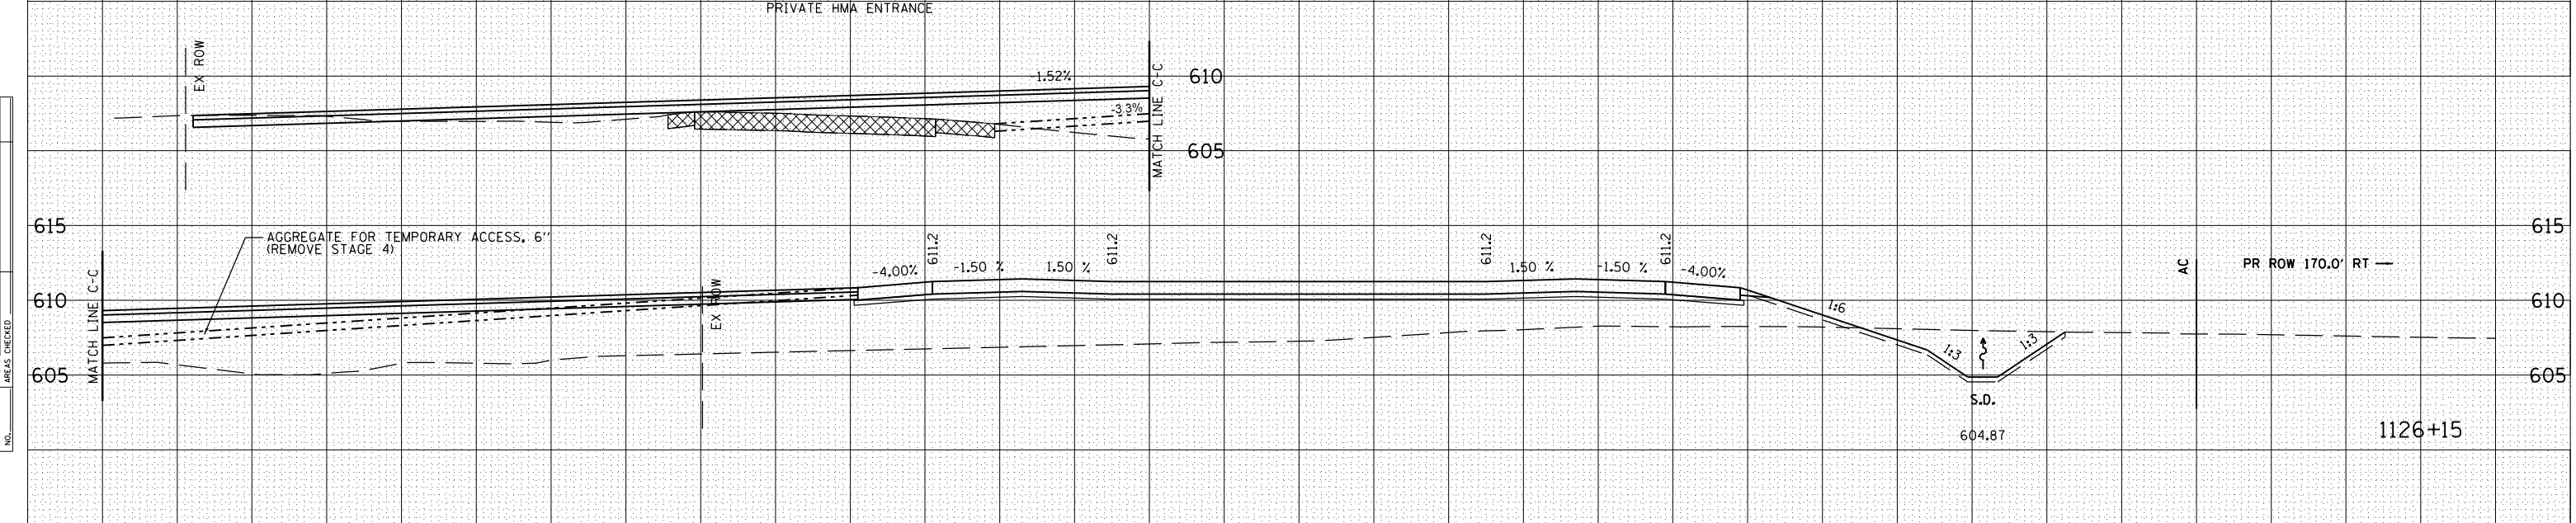

240 230 220 210 200 190 180 170 160

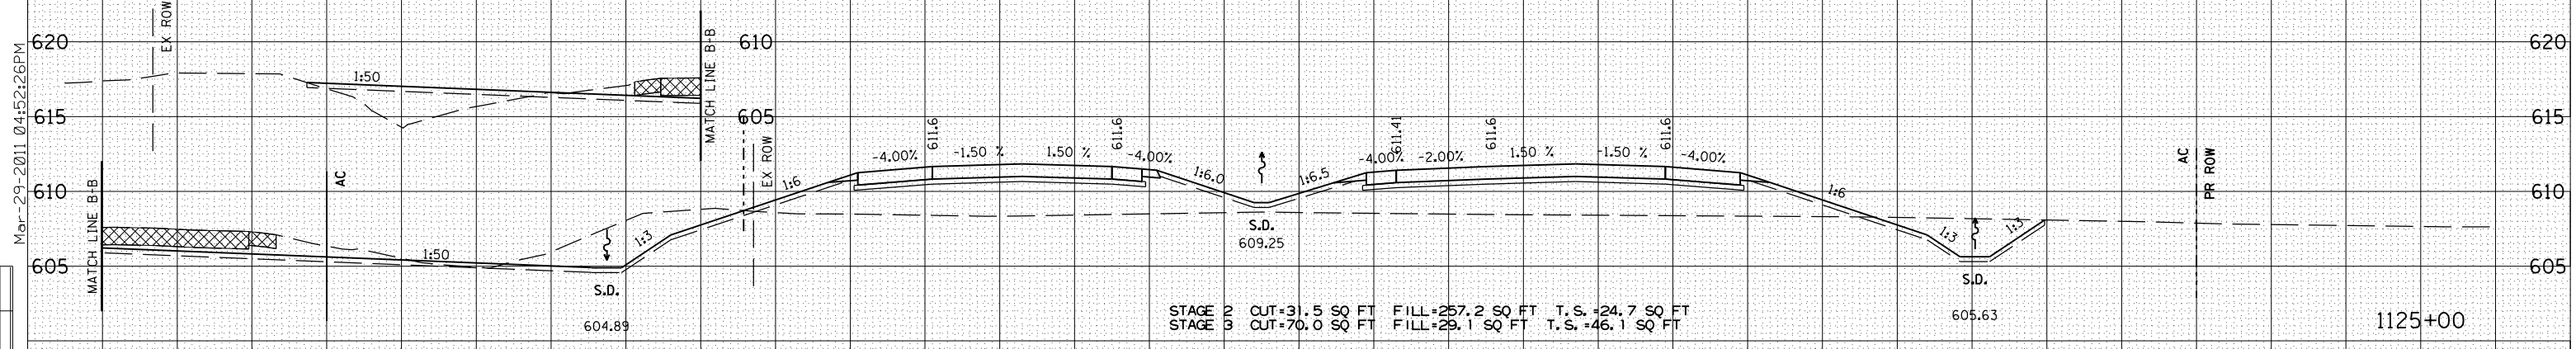

230 220 210 200 190 180 170 160

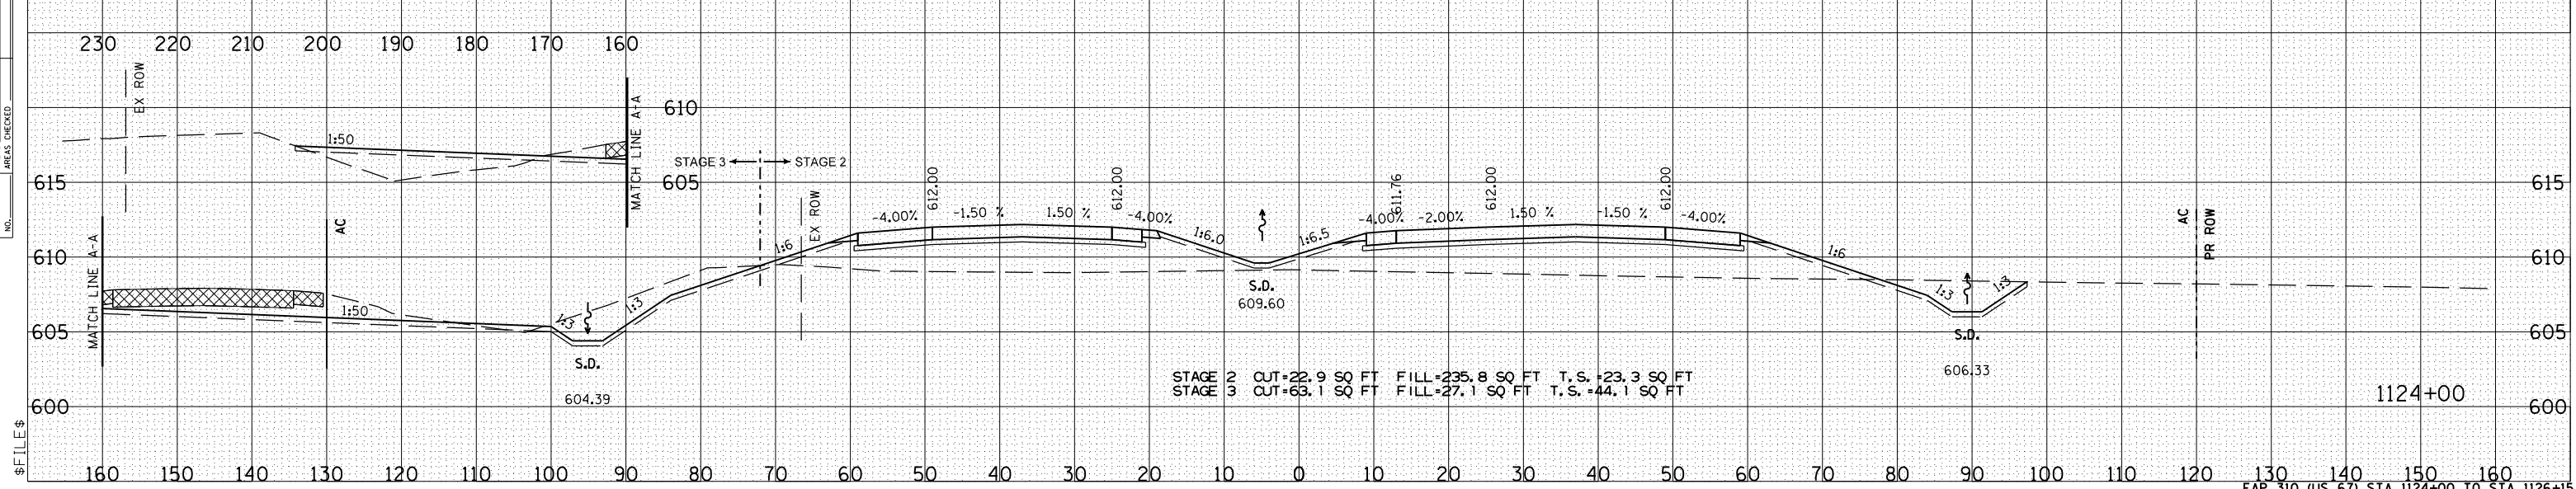

160 150 140 130 120 110 100 90 80 70 60 50 40 30 20 10 0 10 20 30 40 50 60 70 80 90 100 110 120 130 140 150 160

DATE	
BY	
NO.	
AREAS CHECKED	
AREAS PLATE	
PLOTTED	
SURVEYED	
FINAL SURVEY	
NO.	

DATE	
BY	
NO.	
AREAS CHECKED	
AREAS PLATE	
PLOTTED	
SURVEYED	
ORIGINAL SURVEY	
NO.	

\$FILE\$