

F.A.P. RTE.	SECTION	COUNTY	TOTAL SHEETS	SHEET NO.
310	69-3	MORGAN	793	657
STA.		TO STA.		
FED. ROAD DIST. NO.	ILLINOIS	FED. AID PROJECT		


4:52:32 PM

BY	DATE

Mar-29-2011 04:52:32PM

BY	DATE

\$FILE\$

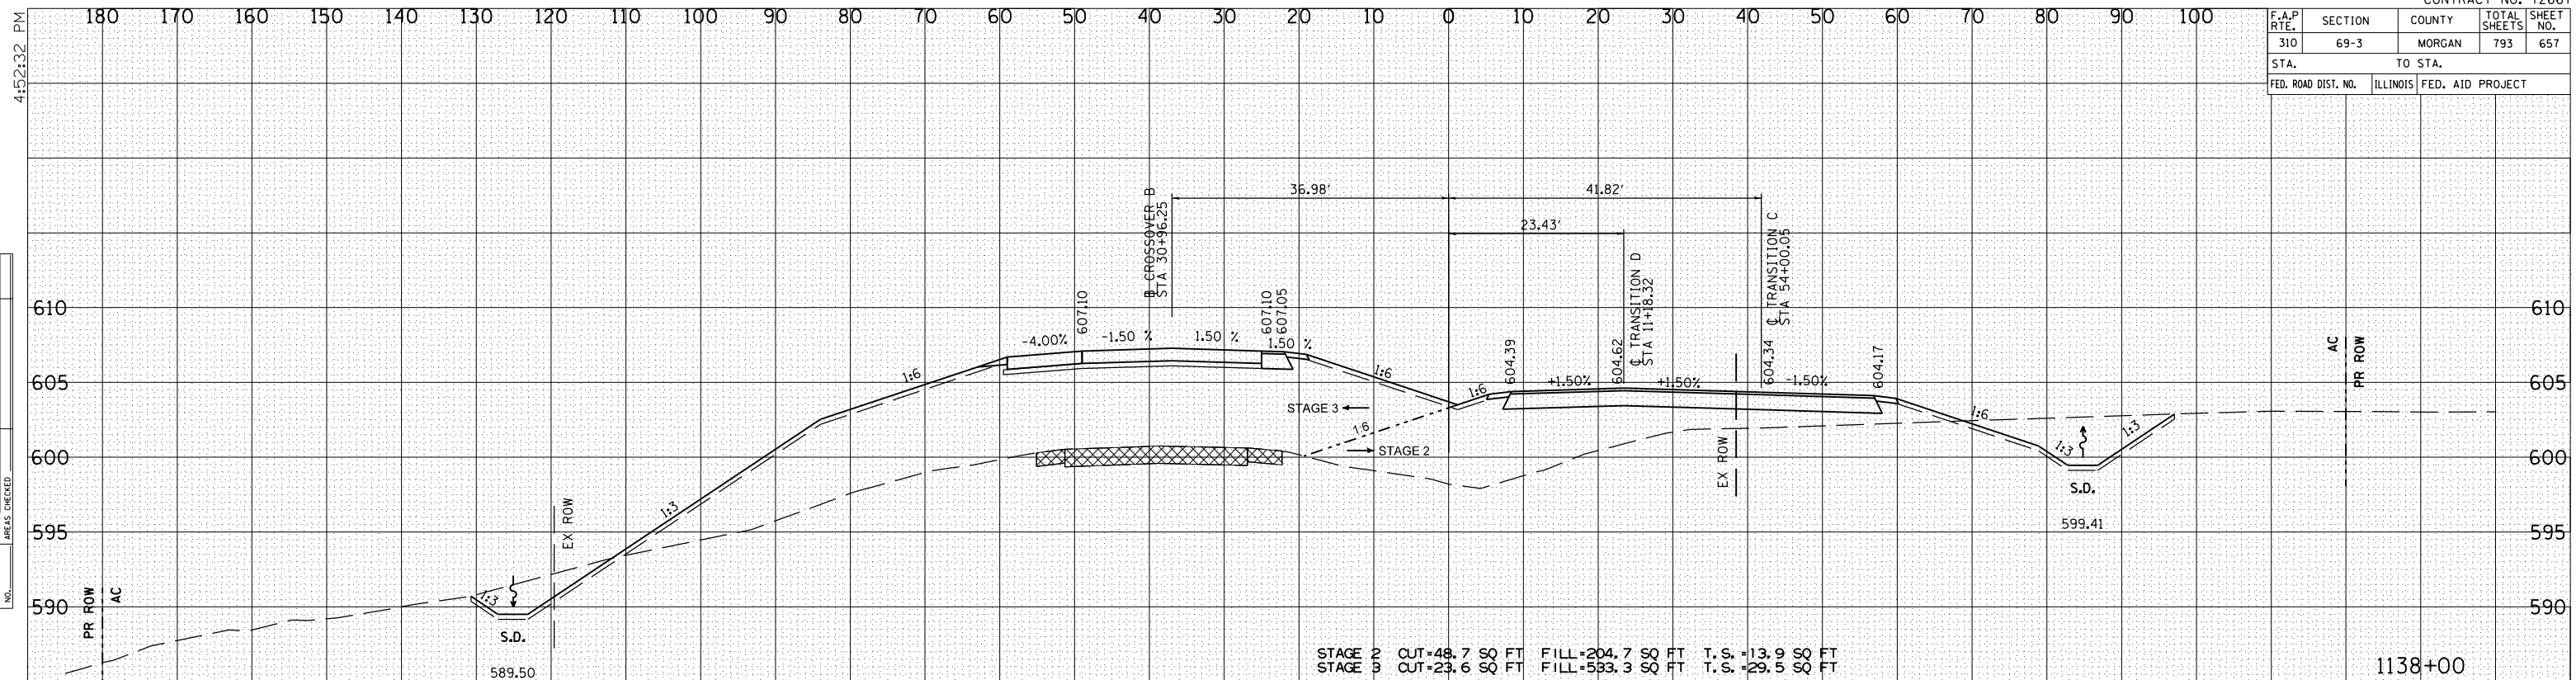

STAGE 2 CUT=48.7 SQ FT FILL=204.7 SQ FT T.S.=13.9 SQ FT
 STAGE 3 CUT=23.6 SQ FT FILL=533.3 SQ FT T.S.=29.5 SQ FT

1138+00



STAGE 2 CUT=24.4 SQ FT FILL=376.2 SQ FT T.S.=13.0 SQ FT
 STAGE 3 CUT=71.8 SQ FT FILL=370.1 SQ FT T.S.=29.1 SQ FT

1137+00