


F.A.P. RTE.	SECTION	COUNTY	TOTAL SHEETS	SHEET NO.
310	69-3	MORGAN	793	663
STA.		TO STA.		
FED. ROAD DIST. NO.		ILLINOIS FED. AID PROJECT		

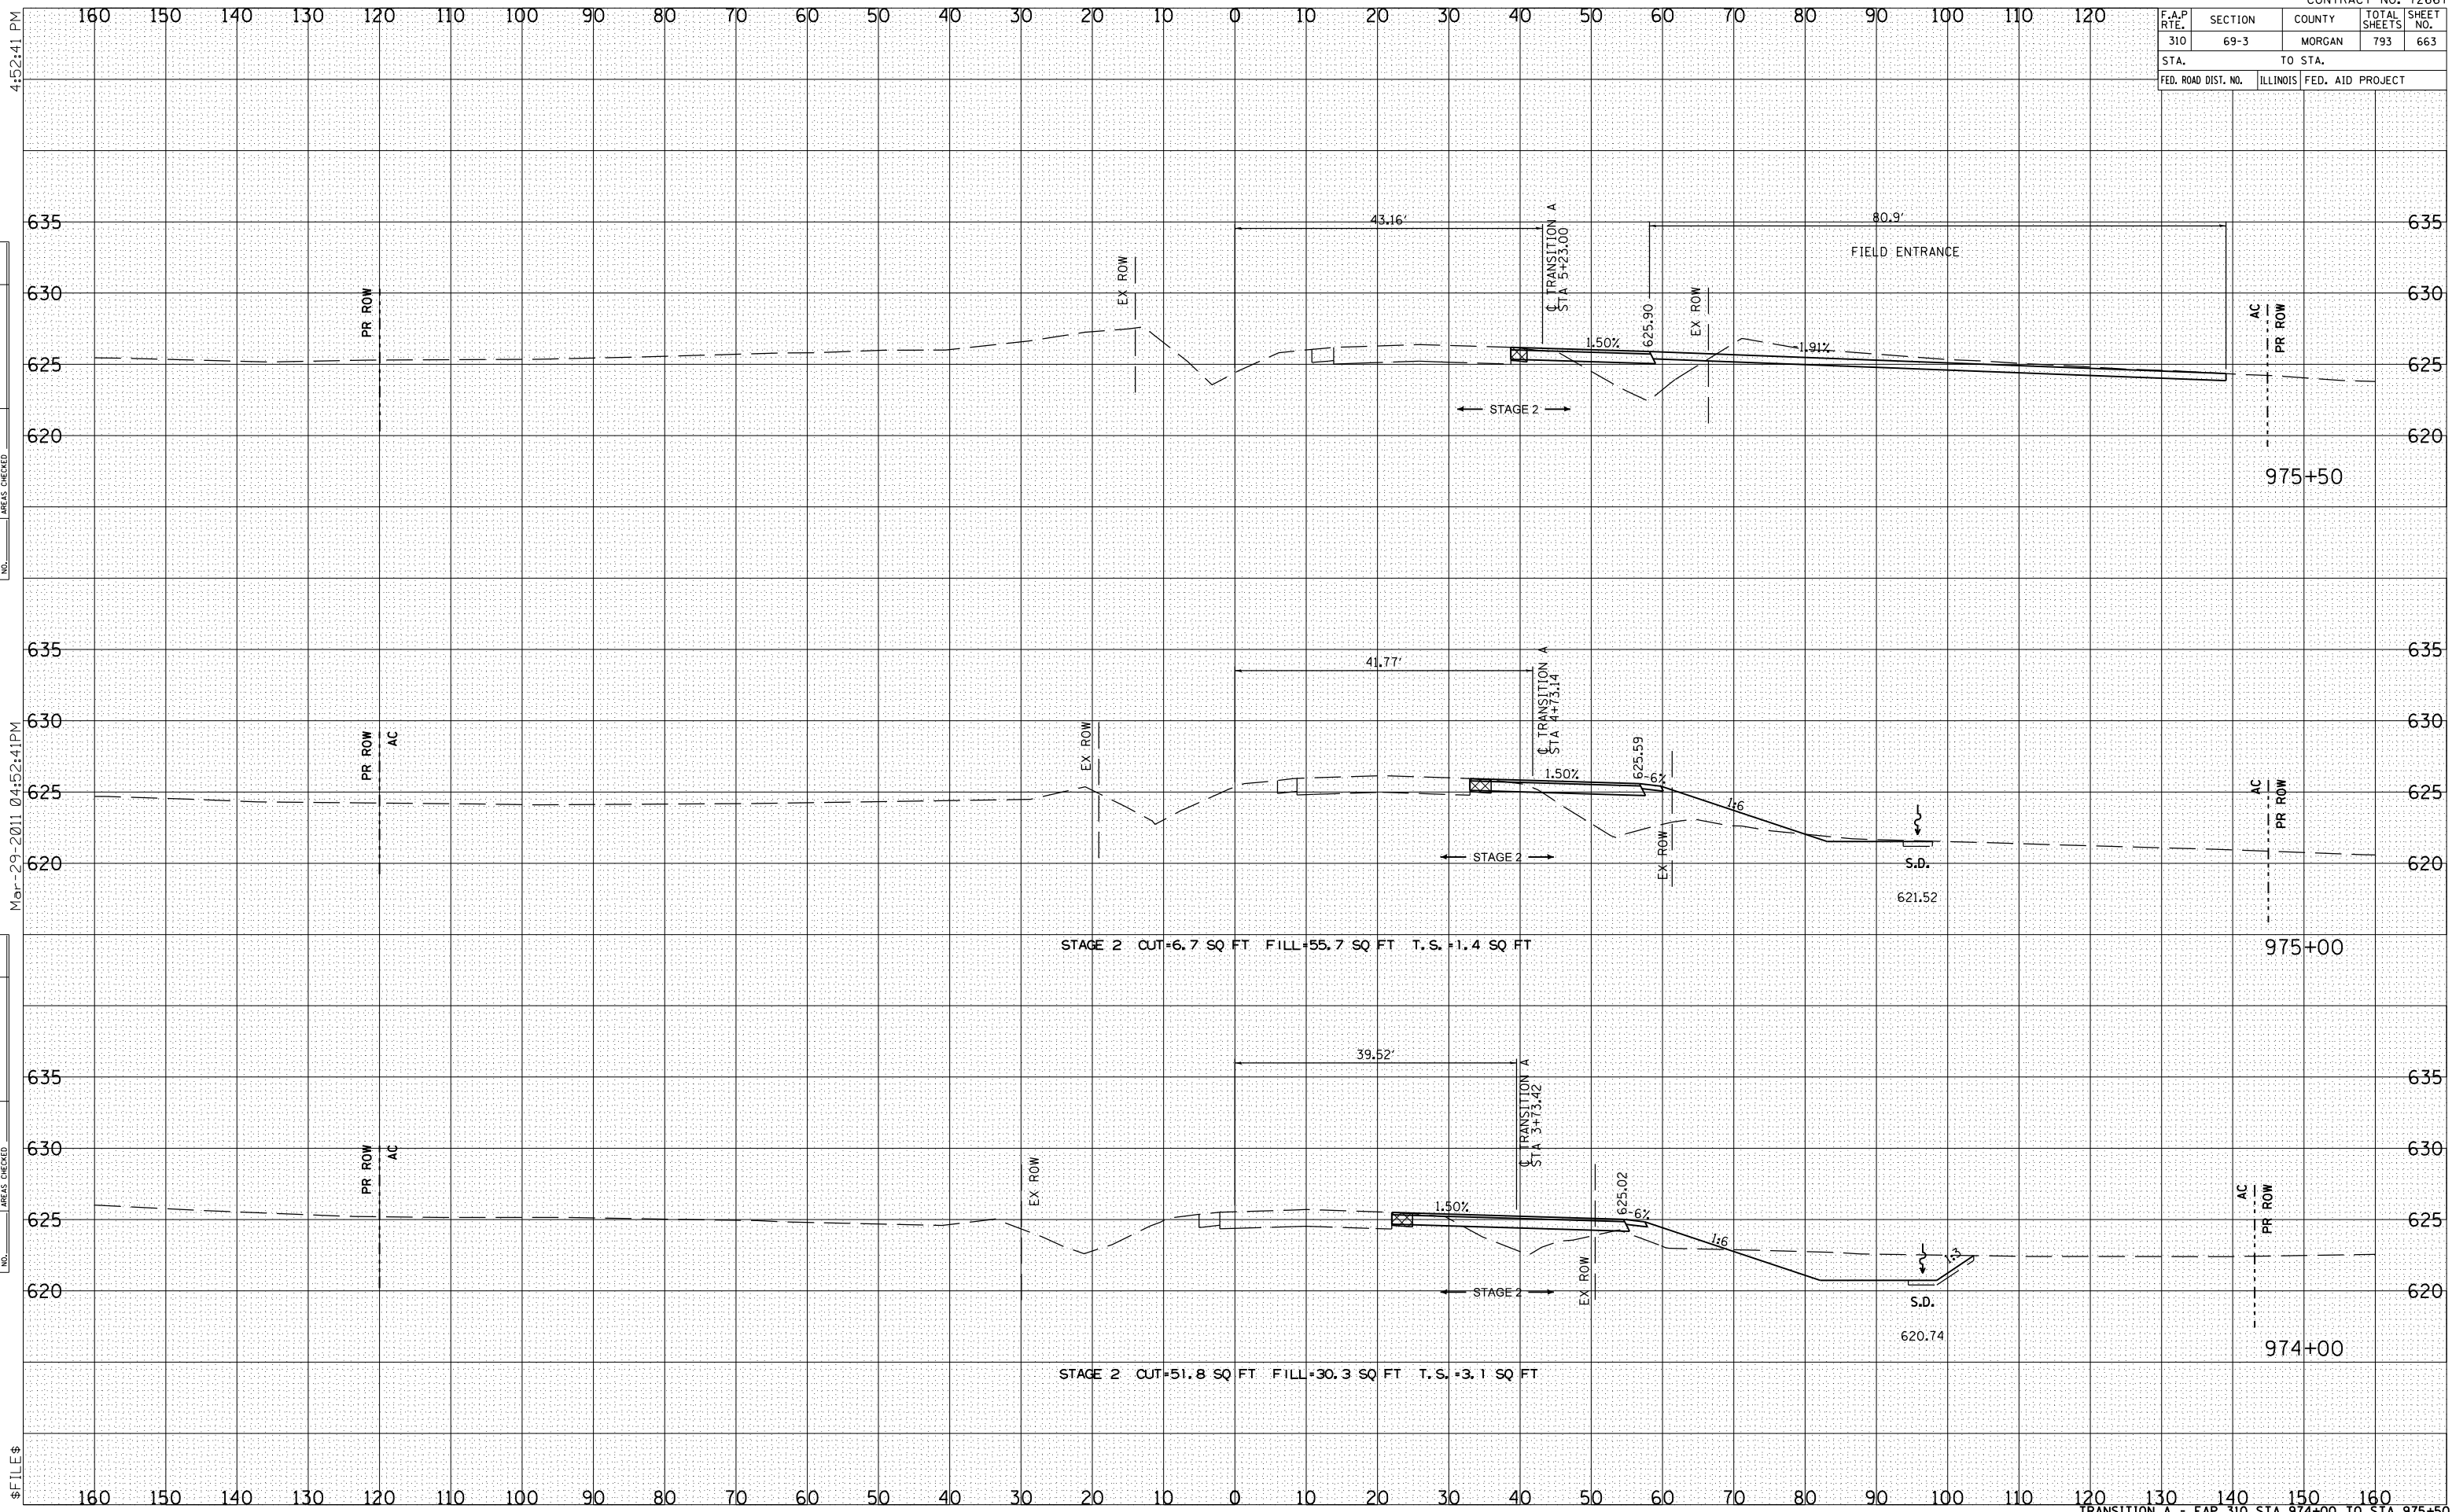

STAGE 2 CUT=6.7 SQ FT FILL=55.7 SQ FT T.S.=1.4 SQ FT

STAGE 2 CUT=51.8 SQ FT FILL=30.3 SQ FT T.S.=3.1 SQ FT

4:52:41 PM

BY	DATE
SURVEYED	
PLOTTED	
NOTE BOOK	
AREAS CHECKED	

Mar-29-2011 04:52:41 PM

BY	DATE
ORIGINAL SURVEY	
PLOTTED	
NOTE BOOK	
AREAS CHECKED	

\$FILE\$