


SIDEROAD EAST 2000 STREET

LEGEND

- (A) EXIST. PCC PAVEMENT 7"
- (B) EXIST. PCC BASE COURSE 8"
- (C) EXIST. PCC BASE COURSE WIDENING 8"
- (D) EXIST. AGG. BASE COURSE
- (E) EXIST. HMA OVERLAY, VARIES 6-8"
- (F) EXIST. HMA SHOULDER, VARIES 6-8"
- (G) EXIST. AGGREGATE SHOULDER
- (H) EXIST. HMA SURFACE 1.5"
- (I) EXIST. OIL & CHIP SURFACING

- (1) PROP. HMA SURFACE REMOVAL, 1.5"
- (2) PROP. HMA SURFACE COURSE, MIX "D" N70, 1.5"
- (3) PROP. AGGREGATE SHOULDERS, TY B
- (4) PROP. PAVEMENT MARKING, 5"
- (5) PROP. AGGREGATE BASE COURSE, TY. B, 6"
- (6) PROP. HMA BASE COURSE, 6"
- (7) PROP. INCIDENTAL HMA SURFACING, 2"

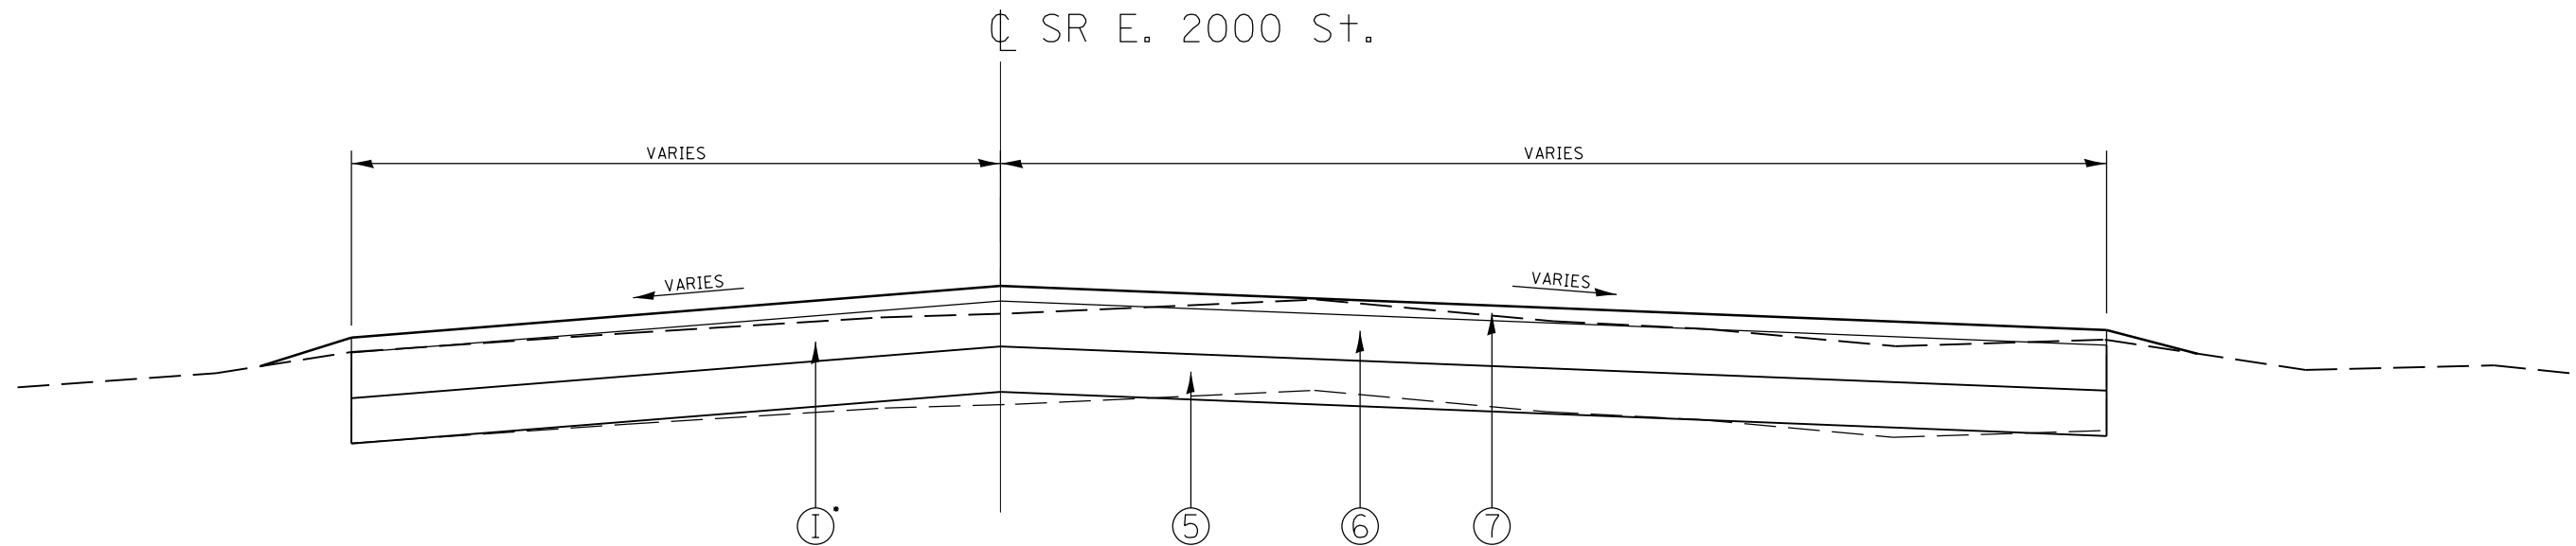

TYPICAL # 3

STA. 10+13.88 TO 10+89.35

• REMOVAL TO BE PAID FOR AS
"EARTH EXCAVATION"

FILE NAME =	USER NAME = sparksgw	DESIGNED -	REVISED -	STATE OF ILLINOIS DEPARTMENT OF TRANSPORTATION	TYPICAL SECTION F.A.P. 317 (US 24)			F.A.P. RTE.	SECTION	COUNTY	TOTAL SHEETS	SHEET NO.
et:\pw\work\pwidot\sparksgw\0217396\0672962-sht-typical.dgn		DRAWN -	REVISED -		317	•	ADAMS	36	5			
PLOT SCALE = 40.0000' / in.		CHECKED -	REVISED -		SCALE: SHEET NO. OF SHEETS STA. TO STA.			CONTRACT NO. 72962				
PLOT DATE = Mar-11-2011 10:11:16AM		DATE -	REVISED -		ILLINOIS FED. AID PROJECT							