



OPTION: 1

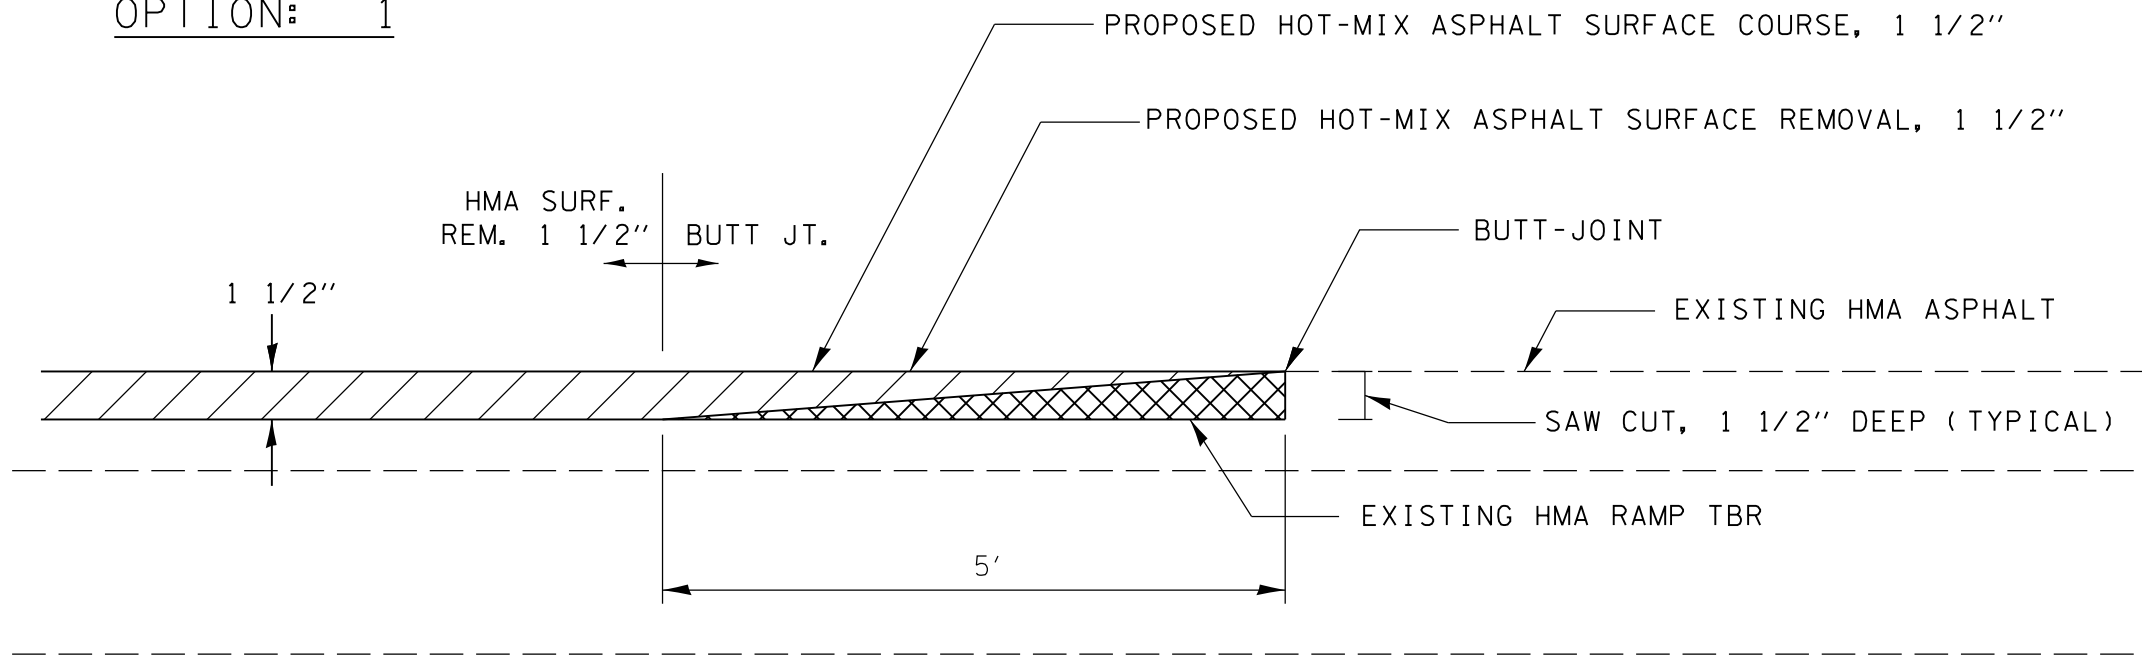

OPTION: 2

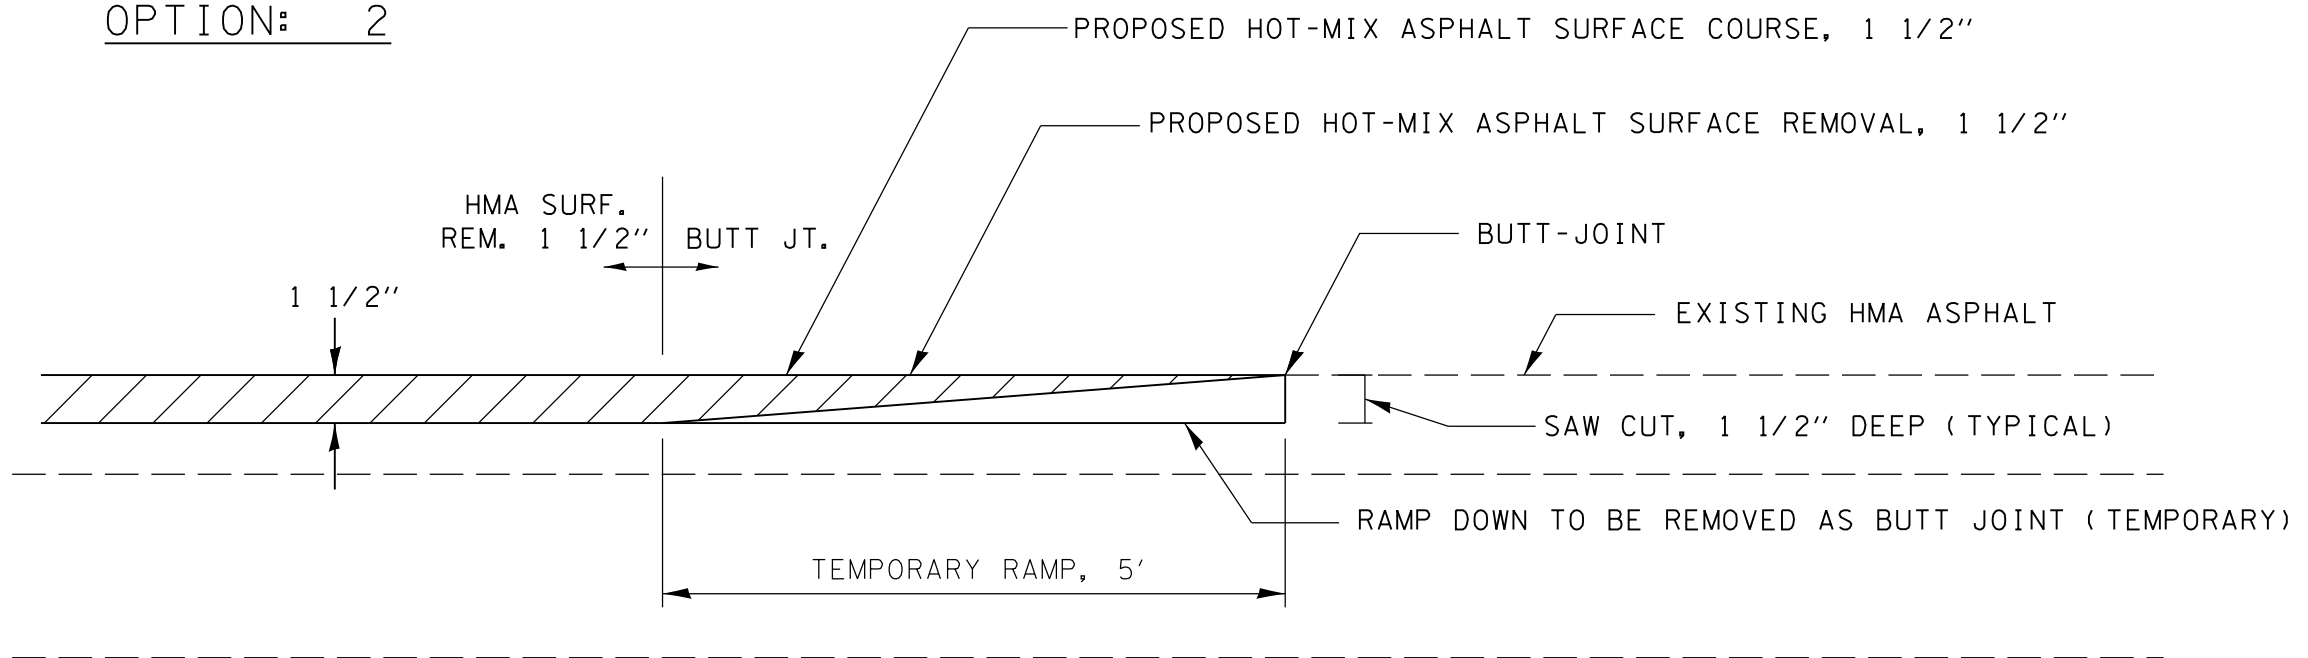

NOTE: RAMPING DOWN DURING HOT-MIX ASPHALT SURFACE REMOVAL, 1.5" WILL NOT BE PAID FOR AS TEMPORARY RAMP.

FILE NAME =	USER NAME = sparksgw	DESIGNED -	REVISED -	STATE OF ILLINOIS DEPARTMENT OF TRANSPORTATION	BUTT JOINT DETAIL F.A.P. 317 (US 24)			F.A. RTE.	SECTION	COUNTY	TOTAL SHEETS	SHEET NO.	
c:\pwork\pwork\sparksgw\0217396\0672962-sht-details.dgn		DRAWN -	REVISED -		SCALE:	SHEET NO.	OF SHEETS	STA.	TO STA.	317	ADAMS	36	28
		CHECKED -	REVISED -		CONTRACT NO. 72962								
		DATE -	REVISED -		ILLINOIS FED. AID PROJECT								