


DATE	
BY	
SURVEYED	
PLOTTED	
TEMPLATE	
AREAS	
CHECKED	
FINAL SURVEY	
NOTE BOOK	
NO.	

DATE	
BY	
SURVEYED	
PLOTTED	
TEMPLATE	
AREAS	
CHECKED	
ORIGINAL SURVEY	
NOTE BOOK	
NO.	

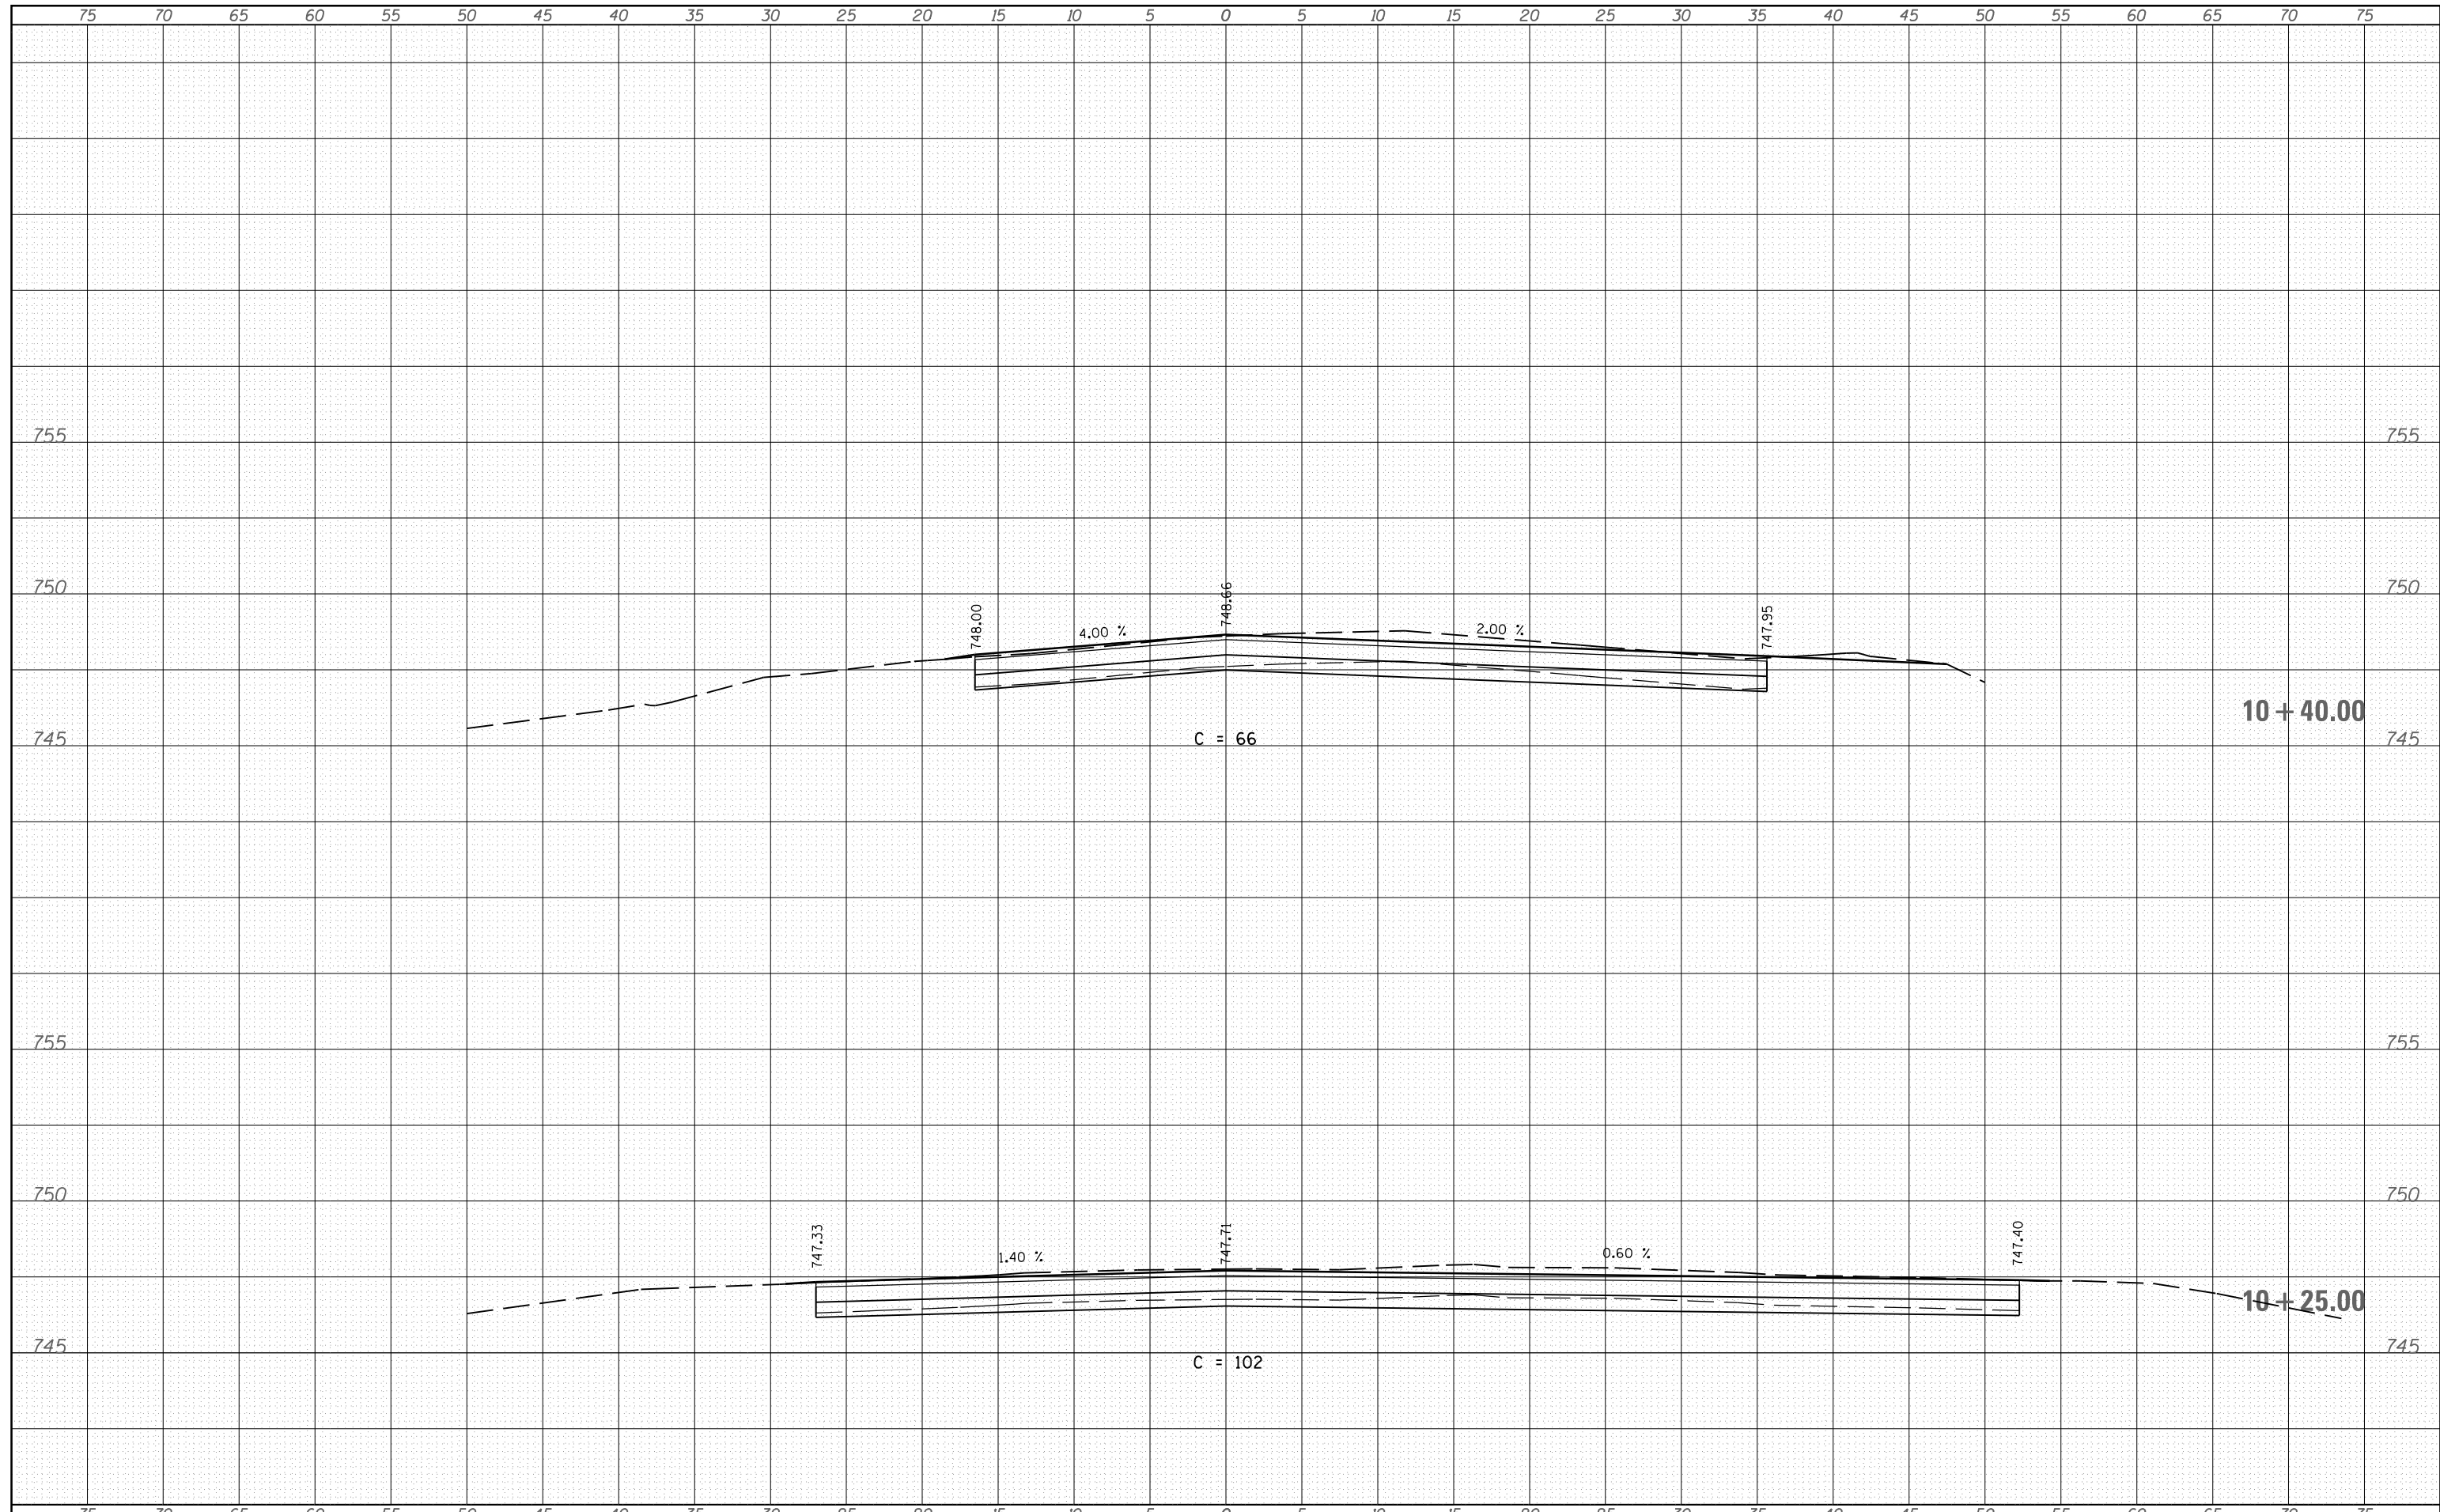

FILE NAME =	USER NAME = sparksq	DESIGNED -	REVISIED -	<b>STATE OF ILLINOIS</b> <b>DEPARTMENT OF TRANSPORTATION</b>	<b>CROSS SECTION SHEETS</b> <b>F.A.P. 317 (US 24)</b>			F.A.P. RTE.	SECTION	COUNTY	TOTAL SHEETS	SHEET NO.
c:\pw\work\p\dot\sparksq\d0217396\0672962-sh-xssh.tdgn	DRAWN -	REVISIED -	317					.	ADAMS	36	34	
PLOT SCALE = 10.0000' / in.	CHECKED -	REVISIED -	CONTRACT NO. 72962									
PLOT DATE = Mar-11-2011 10:20:44AM	DATE -	REVISIED -	SCALE:		SHEET NO.	OF SHEETS	STA. 10+25.00 TO STA. 10+40.00	ILLINOIS FED. AID PROJECT				