


DATE	
BY	
SURVEYED	
PLOTTED	
TEMPLATE	
AREAS	
CHECKED	
FINAL SURVEY	
NOTE BOOK	
NO.	

DATE	
BY	
SURVEYED	
PLOTTED	
TEMPLATE	
AREAS	
CHECKED	
ORIGINAL SURVEY	
NOTE BOOK	
NO.	

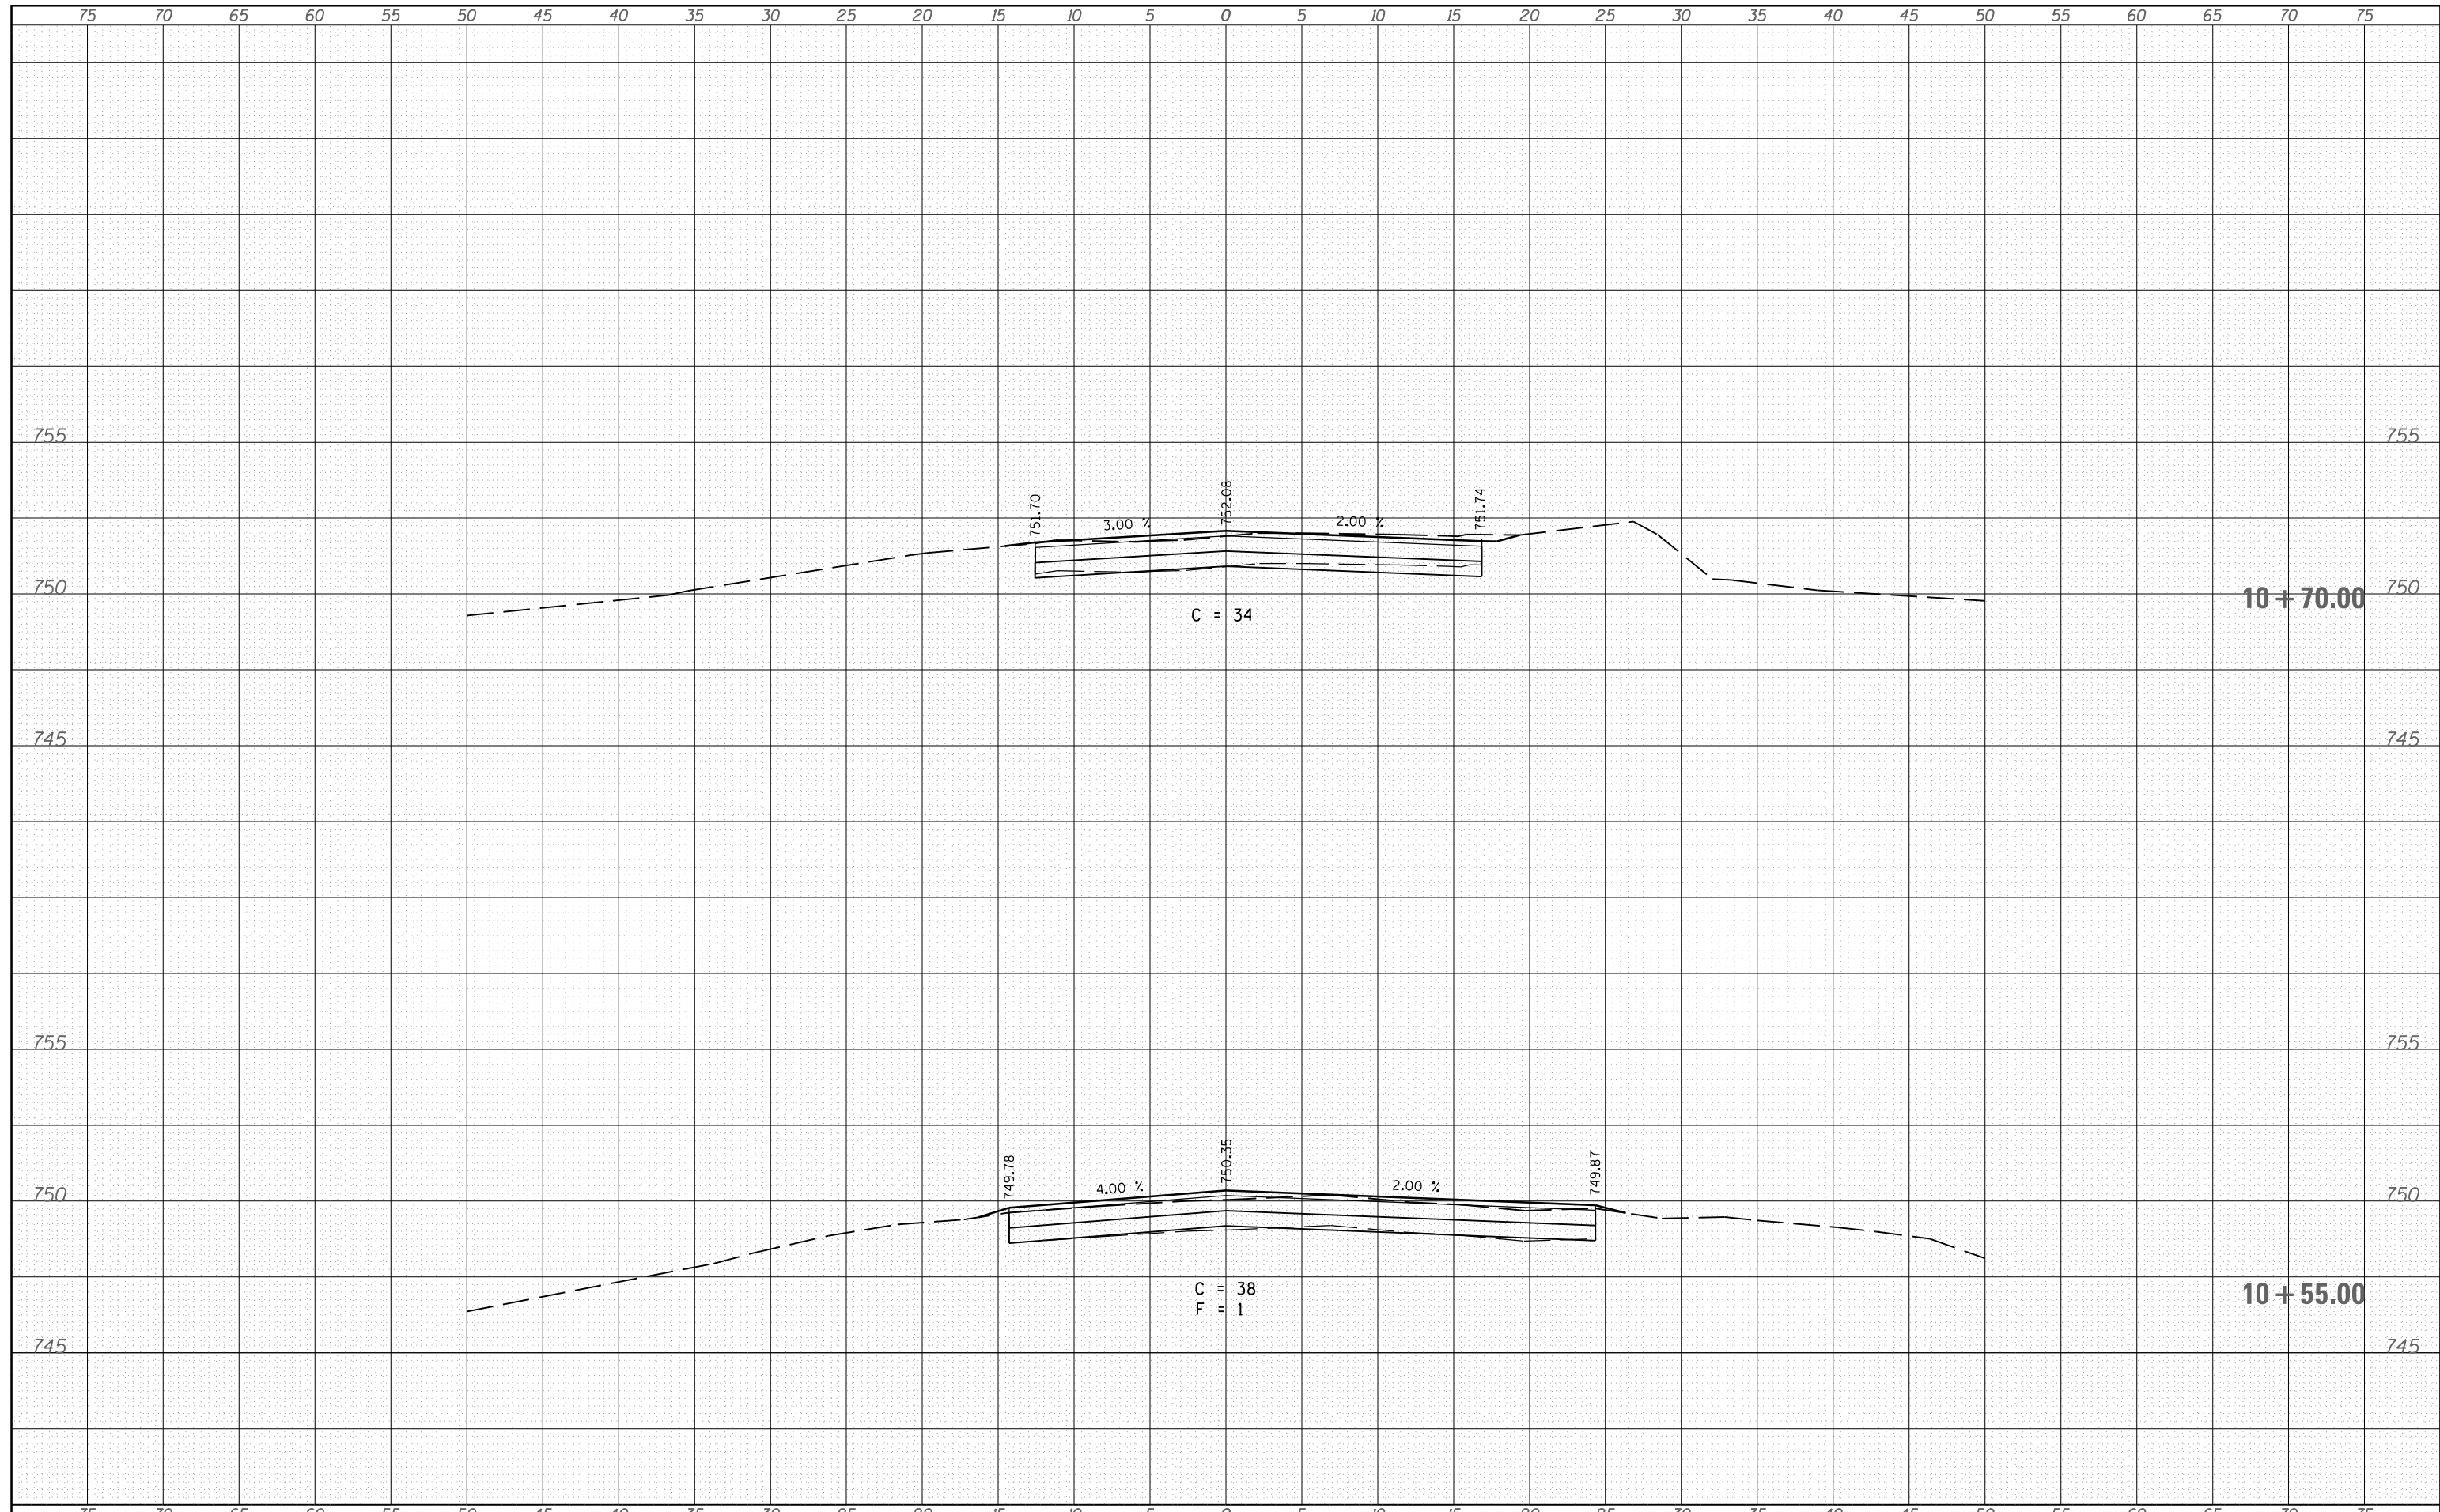

FILE NAME =	USER NAME = sparksqw	DESIGNED -	REVISIED -	STATE OF ILLINOIS DEPARTMENT OF TRANSPORTATION	CROSS SECTION SHEETS F.A.P. 317 (US 24)		F.A.P. RTE.	SECTION	COUNTY	TOTAL SHEETS	SHEET NO.
c:\pw\work\p\dot\sparksqw\ad217396\0672962-sh-xssh.tdgn	DRAWN -	REVISIED -	317				•	ADAMS	36	35	
PLOT SCALE = 10.0000' / in.	CHECKED -	REVISIED -	CONTRACT NO. 72962								
PLOT DATE = Mar-11-2011 10:20:45AM	DATE -	REVISIED -	SCALE:		SHEET NO.	OF SHEETS	STA. 10+55.00 TO STA. 10+70.00	ILLINOIS FED. AID PROJECT			