


DATE	
BY	
SURVEYED	
PLOTTED	
TEMPLATE	
AREAS	
CHECKED	
FINAL SURVEY	
NOTE BOOK	
NO.	

DATE	
BY	
SURVEYED	
PLOTTED	
TEMPLATE	
AREAS	
CHECKED	
ORIGINAL SURVEY	
NOTE BOOK	
NO.	

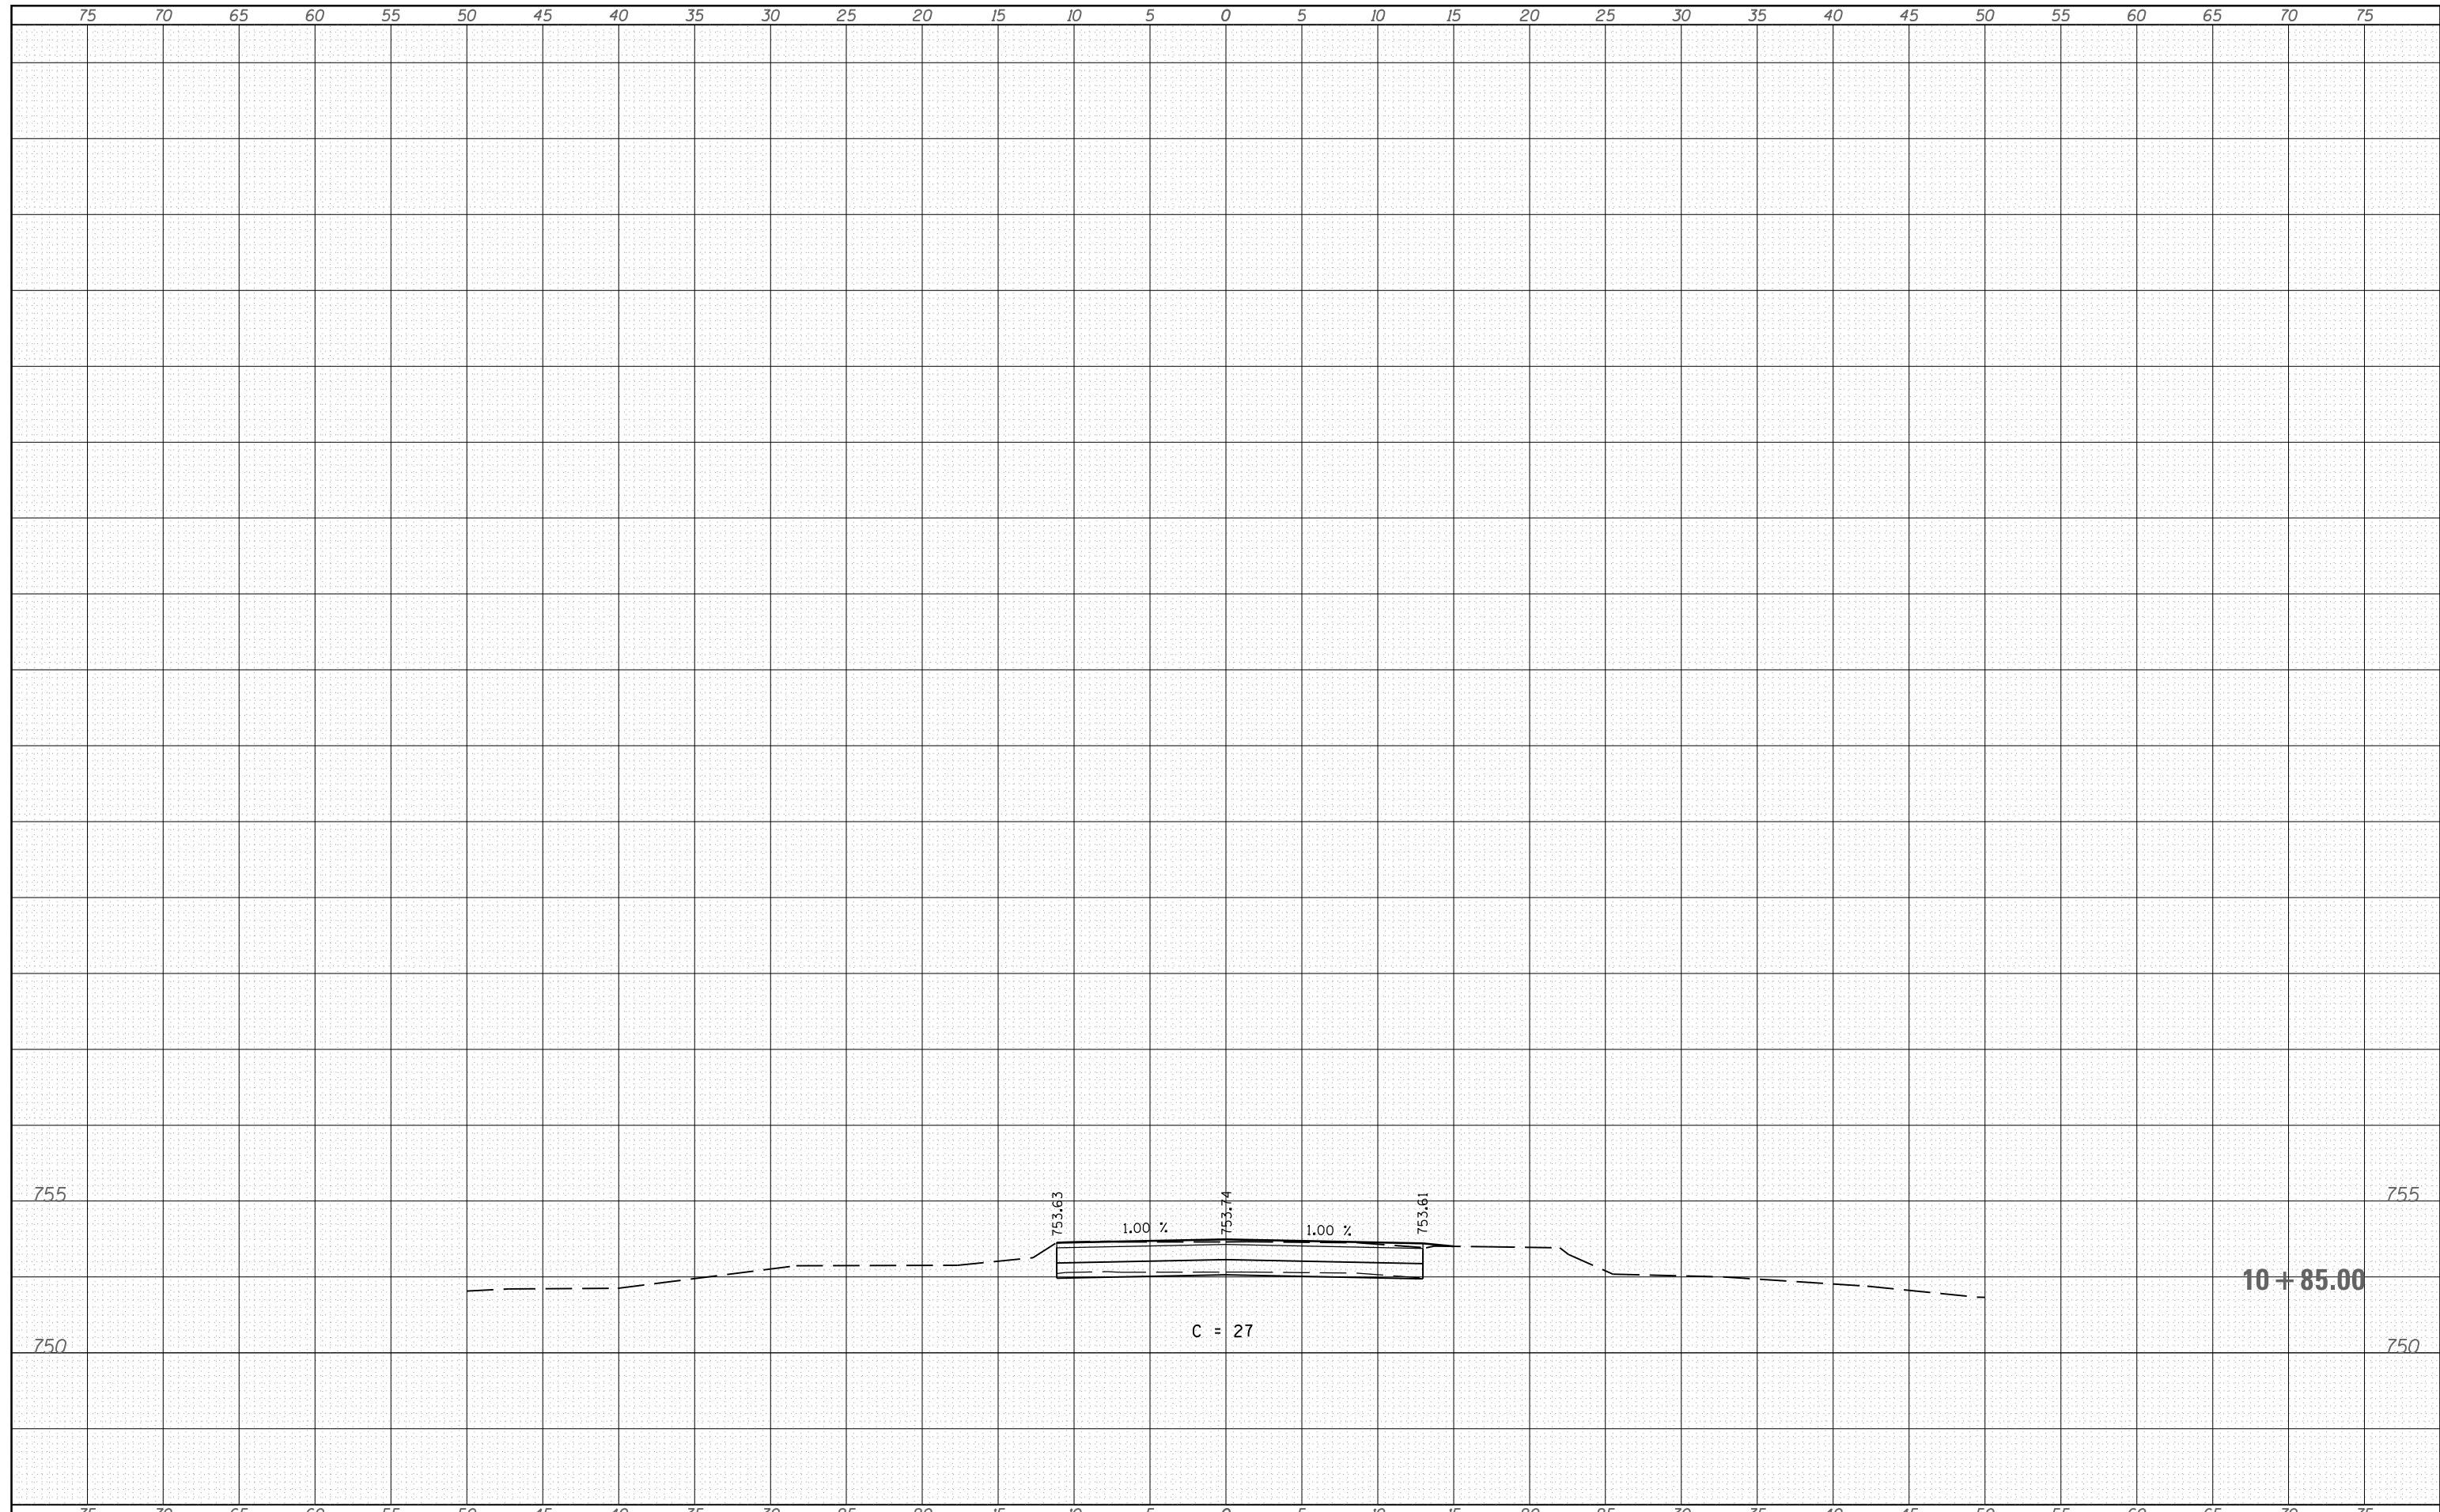

FILE NAME =	USER NAME = sparksgw	DESIGNED -	REVISED -	<b>STATE OF ILLINOIS DEPARTMENT OF TRANSPORTATION</b>	<b>CROSS SECTION SHEETS F.A.P. 317 (US 24)</b>				F.A.P. RTE.	SECTION	COUNTY	TOTAL SHEETS	SHEET NO.
c:\pw\work\p\dot\sparksgw\d0217396\0672962-sh-xssh.tdgn		DRAWN -	REVISED -		317	•	ADAMS	36	36				
PLOT SCALE = 10.0000' / in.		CHECKED -	REVISED -		SCALE: SHEET NO. OF SHEETS STA. 10+85.00 TO STA. 10+85.00				CONTRACT NO. 72962				
PLOT DATE = Mar-11-2011 10:20:45AM		DATE -	REVISED -		ILLINOIS FED. AID PROJECT								