


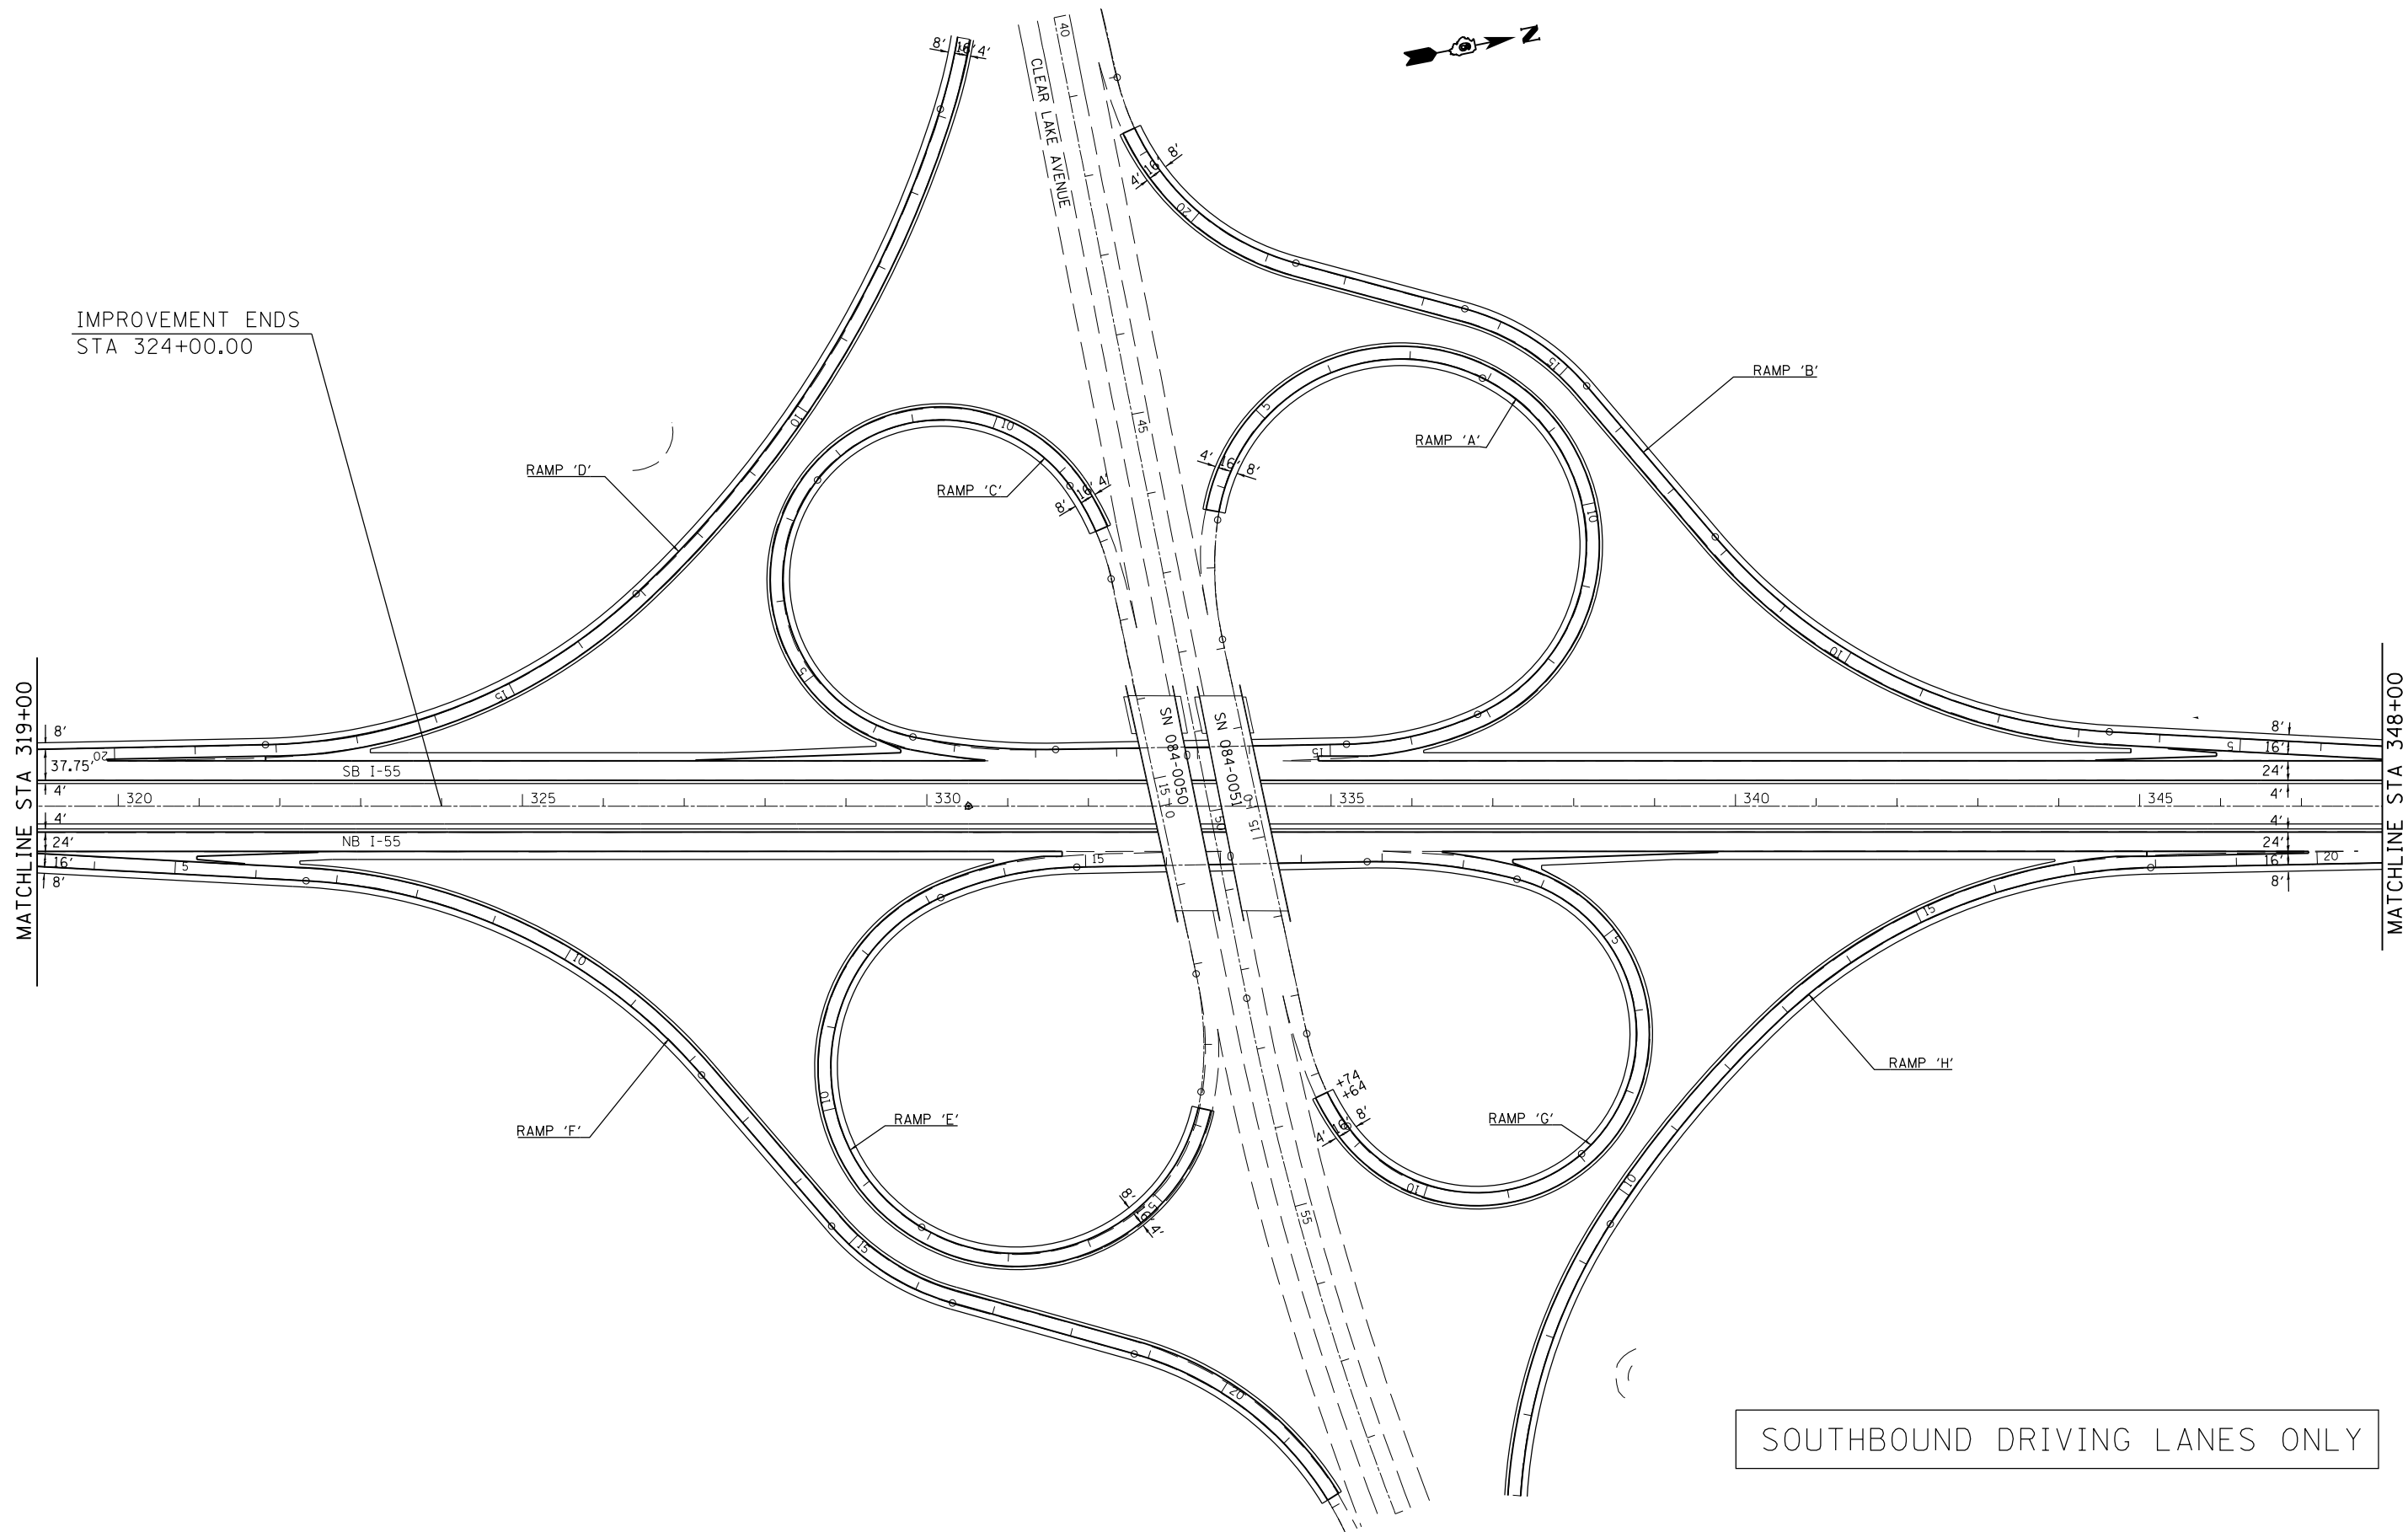

IMPROVEMENT ENDS  
STA 324+00.00

MATCHLINE STA 319+00

MATCHLINE STA 348+00



FILE NAME =	USER NAME = laughlir1	DESIGNED -	REVISED -
c:\pwork\pwork\laughlir1\0255556\0672E08-Sht-Plan.dgn		DRAWN -	REVISED -
	PLOT SCALE = 200.0000' / in.	CHECKED -	REVISED -
	PLOT DATE = Feb-07-2011 03:11:16PM	DATE -	REVISED -

**STATE OF ILLINOIS  
DEPARTMENT OF TRANSPORTATION**

**PLAN**

SCALE: SHEET NO. OF SHEETS STA. TO STA.

F.A.I. RTE.	SECTION	COUNTY	TOTAL SHEETS	SHEET NO.
55	(84-3-2) I-3	SANGAMON	12	8
CONTRACT NO. 72E08				
ILLINOIS FED. AID PROJECT				