


IL 97 TO SB I-55 / WB I-72

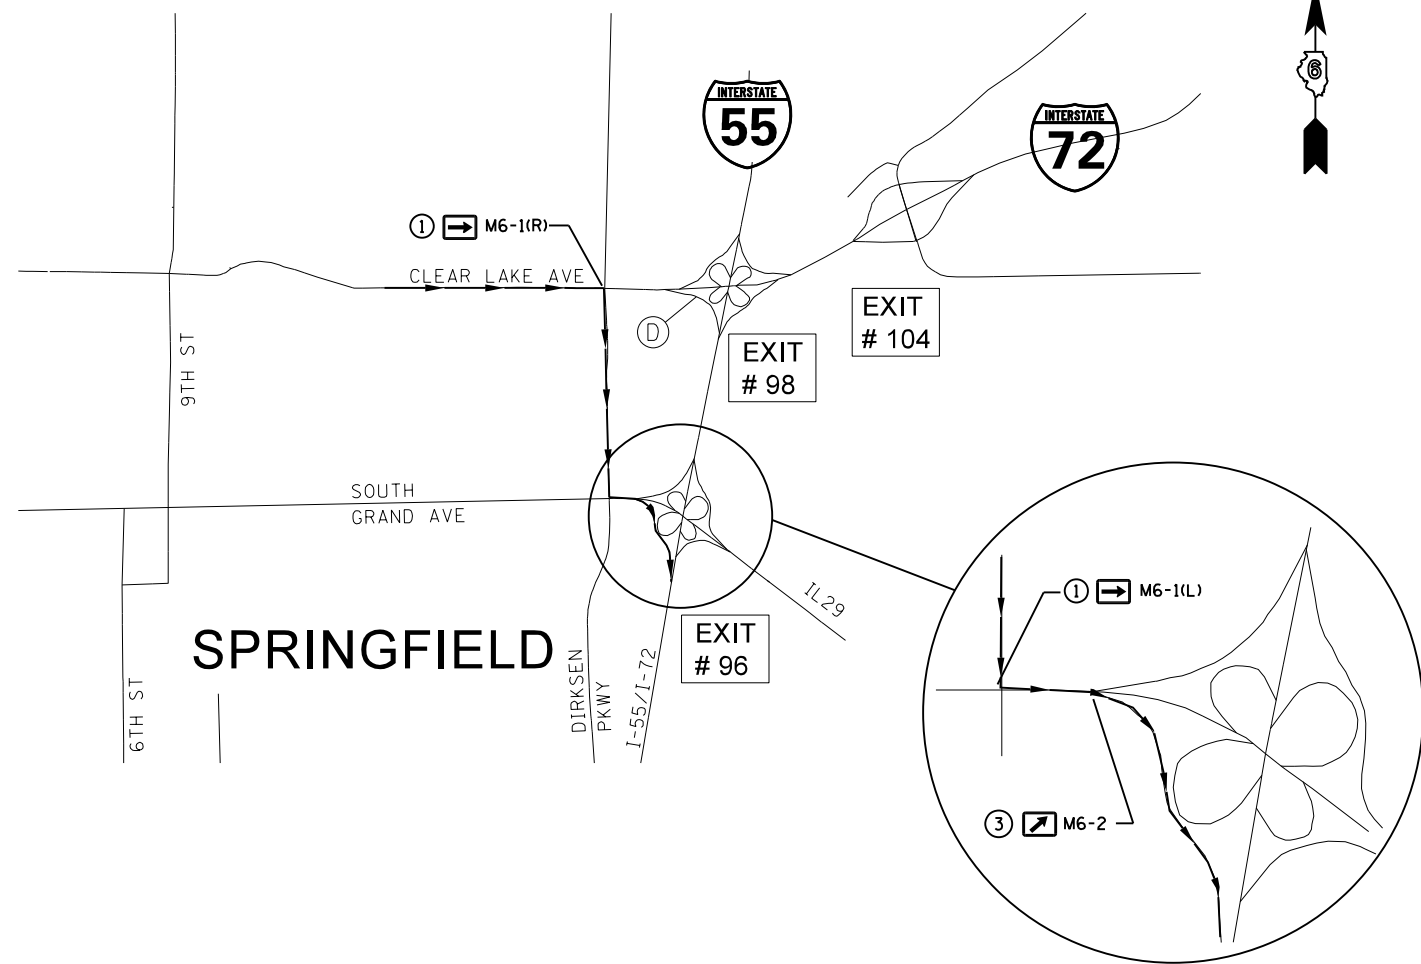

USE FOR CLOSING CLEAR LAKE INTERCHANGE RAMP D

③ **DETOUR** ORANGE/BLACK M4-8 (30X15)


CLEAR LAKE AVE ORANGE/BLACK (30X15)

FOR RAMP D **TO SB I-55** ORANGE/BLACK (30X15)

NOTE: USE BOTH 'TO' SIGNS AT THE CAMP BUTLER INTERCHANGE

ALTERATE 1 FOR CLOSING CLEAR LAKE INTERCHANGE RAMP D

IL 97 TO SB I-55 / WB I-72

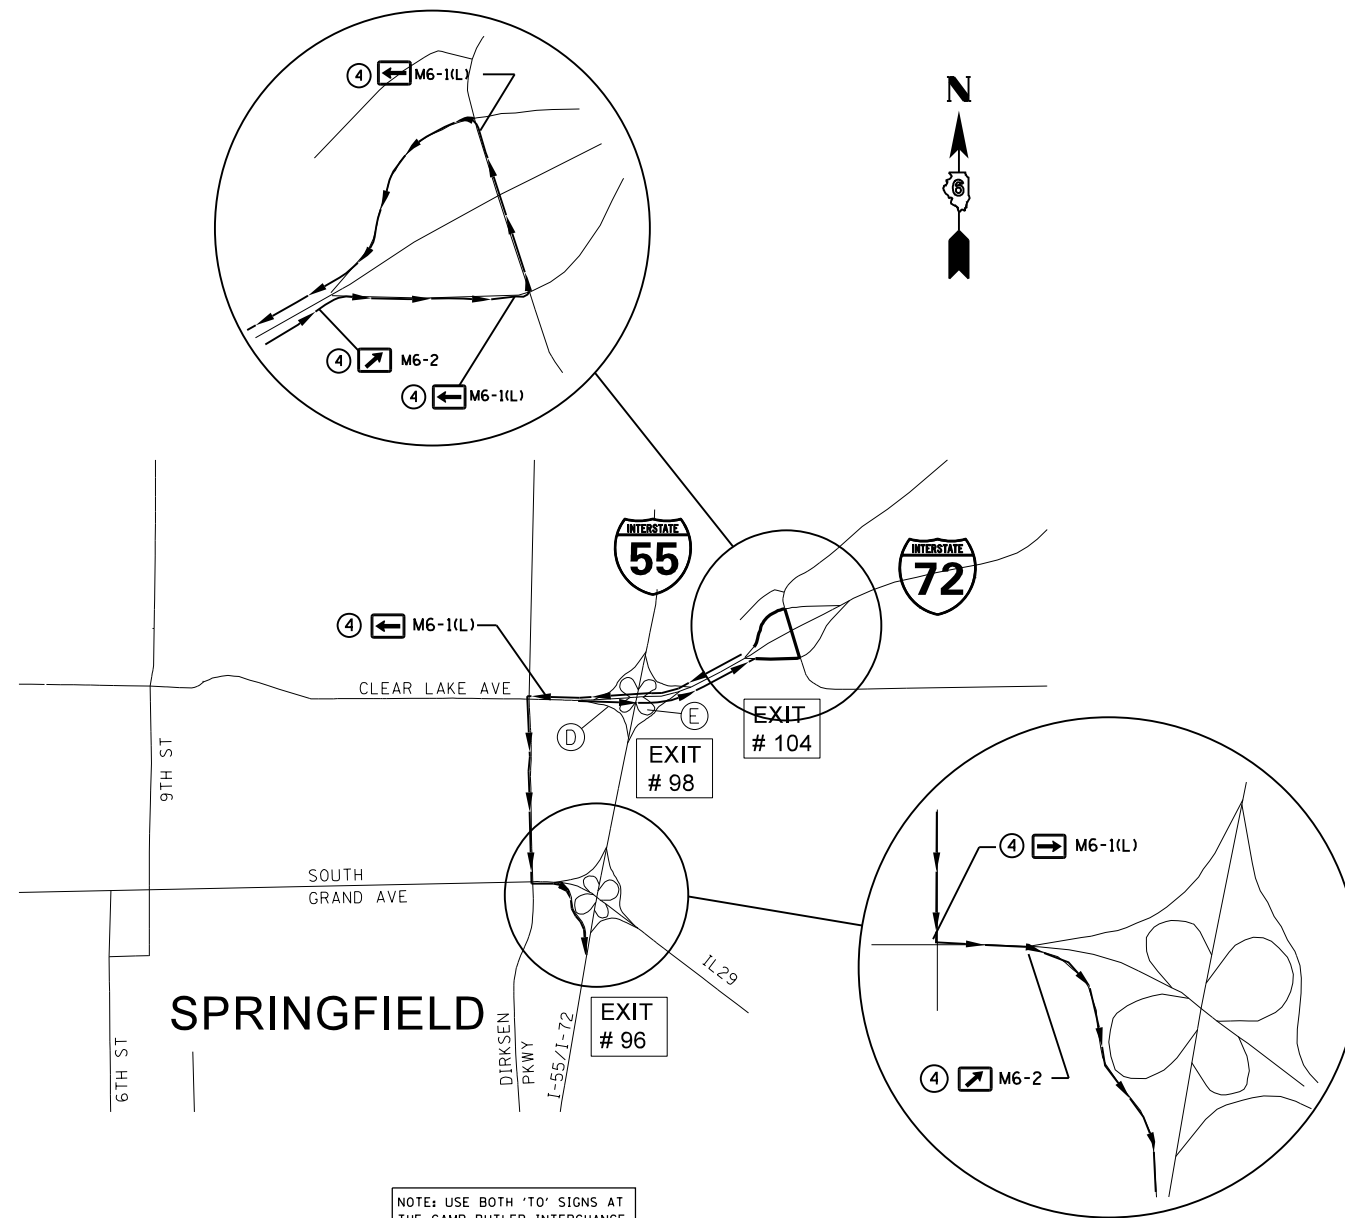

USE FOR CLOSING CLEAR LAKE INTERCHANGE RAMP D

④ **DETOUR** ORANGE/BLACK M4-8 (30X15)

INTERSTATE 72 M1-1 (48X48)

FOR RAMP D **TO SB I-55** ORANGE/BLACK (30X15)

NOTE: USE BOTH 'TO' SIGNS AT THE CAMP BUTLER INTERCHANGE

ALTERATE 2 FOR CLOSING CLEAR LAKE INTERCHANGE RAMP D

FILE NAME =	USER NAME = laughlrr1	DESIGNED -	REVISED -
et:\pwork\pwork\laughlrr1\0255556\0672E08-shr-message.dgn		DRAWN -	REVISED -
		CHECKED -	REVISED -
		DATE -	REVISED -

STATE OF ILLINOIS
DEPARTMENT OF TRANSPORTATION

DETOUR SIGNING PLAN

SCALE: SHEET NO. OF SHEETS STA. TO STA.

F.A.I. RTE.	SECTION	COUNTY	TOTAL SHEETS	SHEET NO.
55	(84-3-2) I-3	SANGAMON	12	12
CONTRACT NO. 72E08				
ILLINOIS FED. AID PROJECT				