



SPECIAL DETAIL  
LOCATION "B" ON IL 106  
(EXISTING)

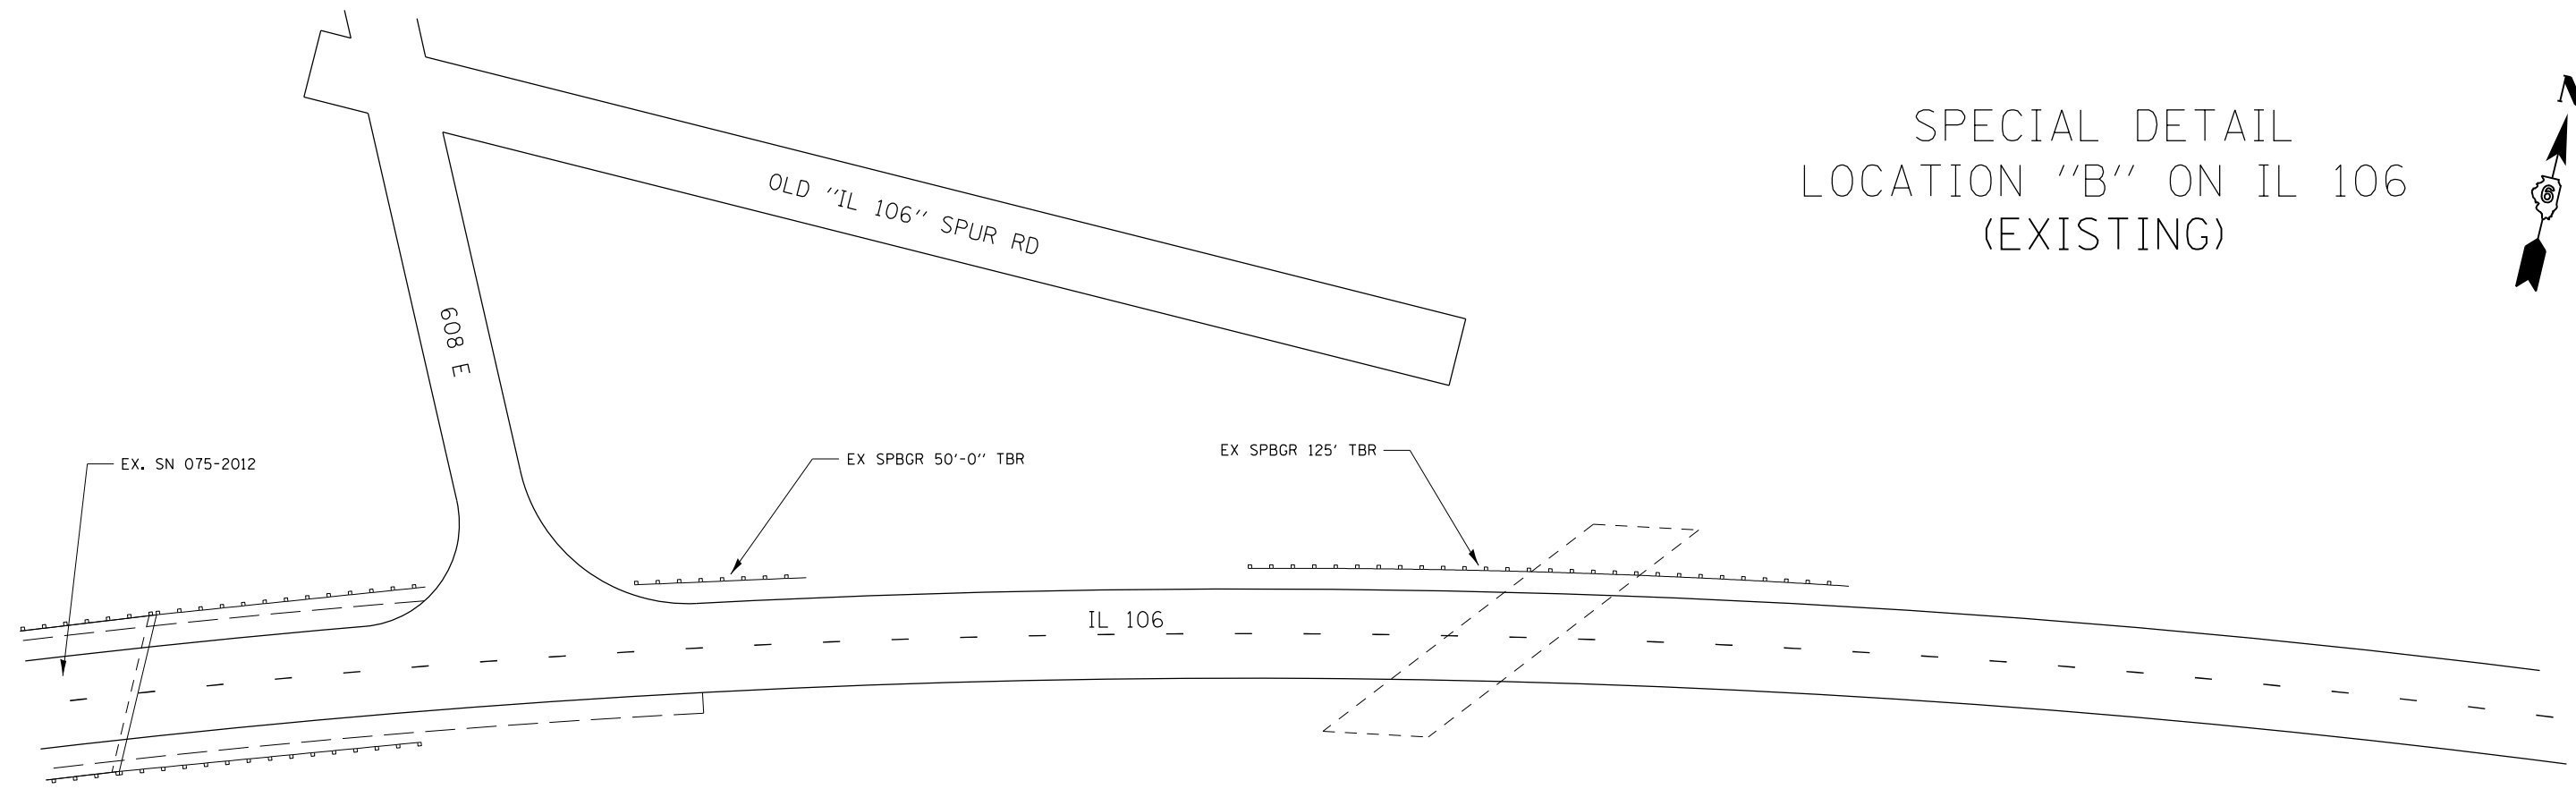

SPECIAL DETAIL  
LOCATION "B" ON IL 106  
(PROPOSED)

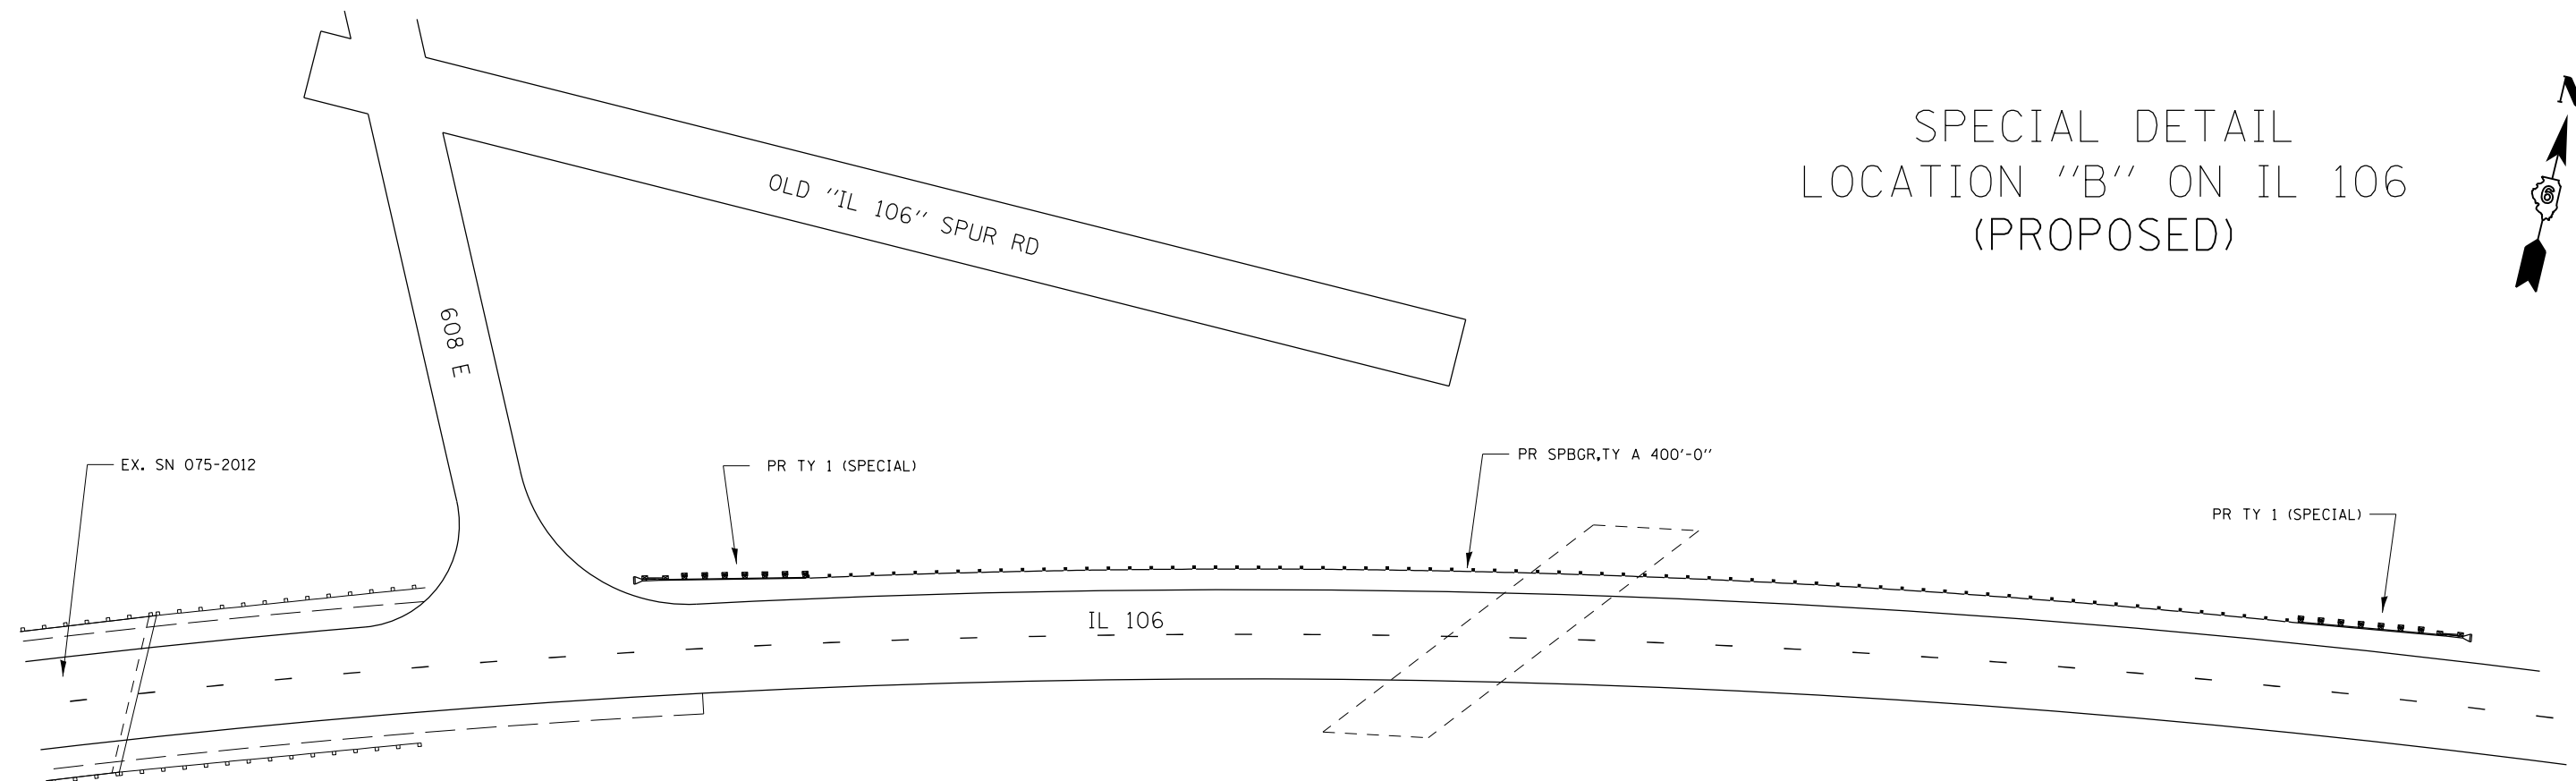

FILE NAME =	USER NAME = Sparksgw	DESIGNED -	REVISED -
c:\pwwork\pwwork\sparksgw\0247448\0672E16-sht-Guardrail-detail.dgn		DRAWN -	REVISED -
	PLOT SCALE = 100.0000' / in.	CHECKED -	REVISED -
	PLOT DATE = Mar-23-2011 03:44:55PM	DATE -	REVISED -

STATE OF ILLINOIS  
DEPARTMENT OF TRANSPORTATION

D6 GUARDRAIL END REPL  
GUARDRAIL DETAIL SHEETS

SCALE: SHEET NO. OF SHEETS STA. TO STA.

F.A.P. RTE.	SECTION	COUNTY	TOTAL SHEETS	SHEET NO.
	**	*	17	9
			CONTRACT NO. 72E16	