



SPECIAL DETAIL
LOCATION "C" ON IL 106
(EXISTING)

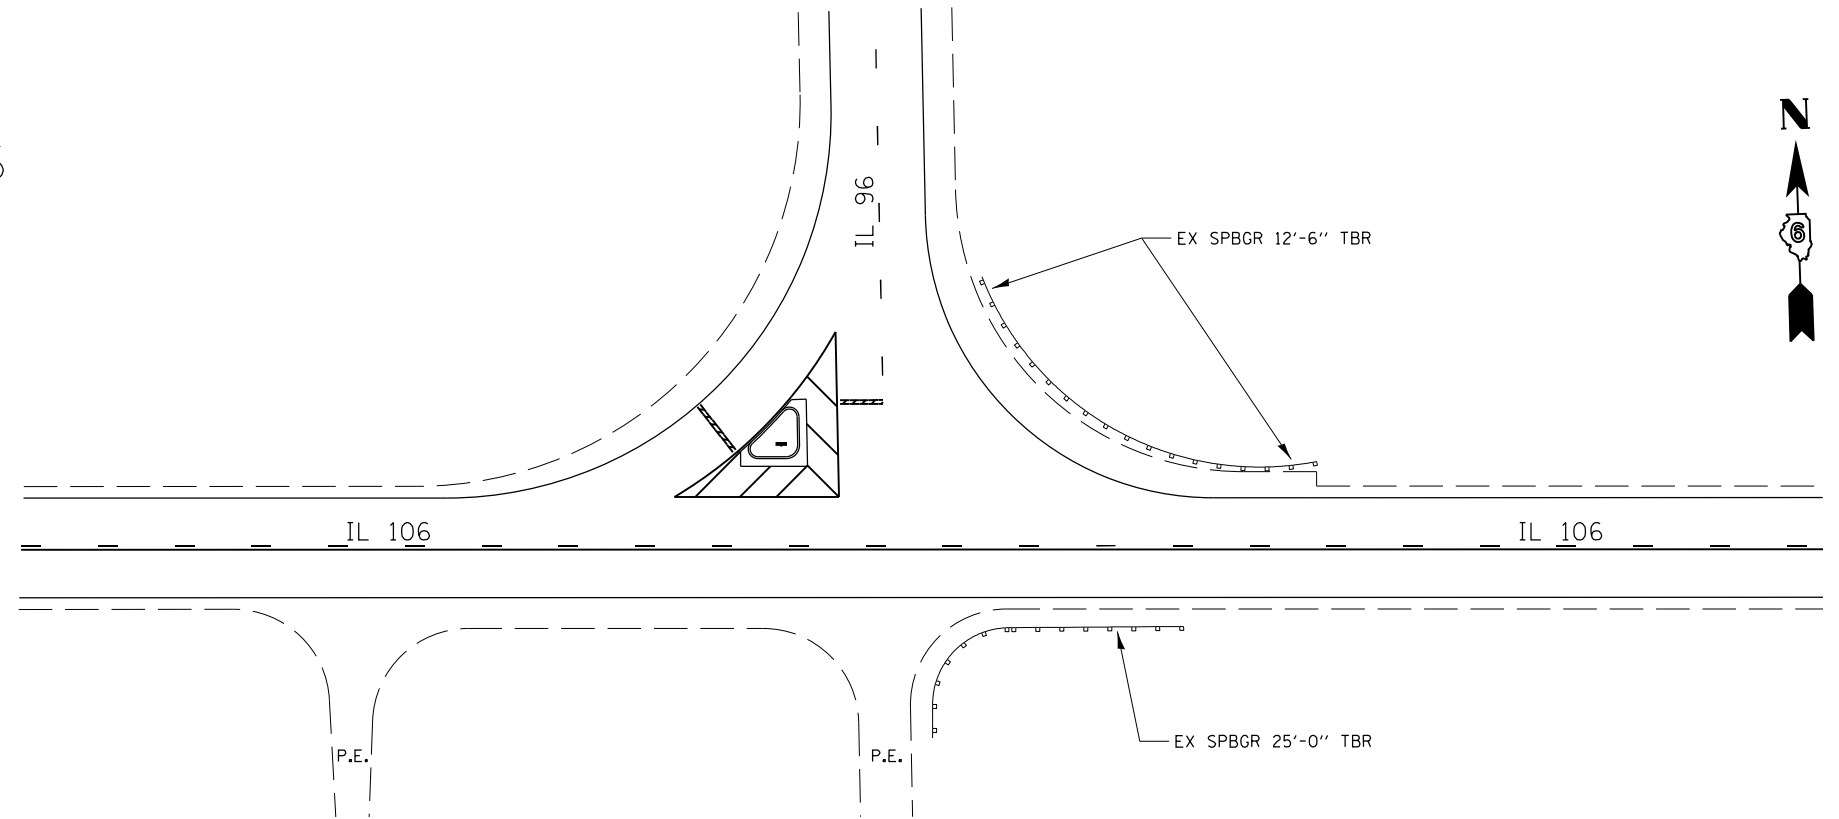

SPECIAL DETAIL
LOCATION "C" ON IL 106
(PROPOSED)

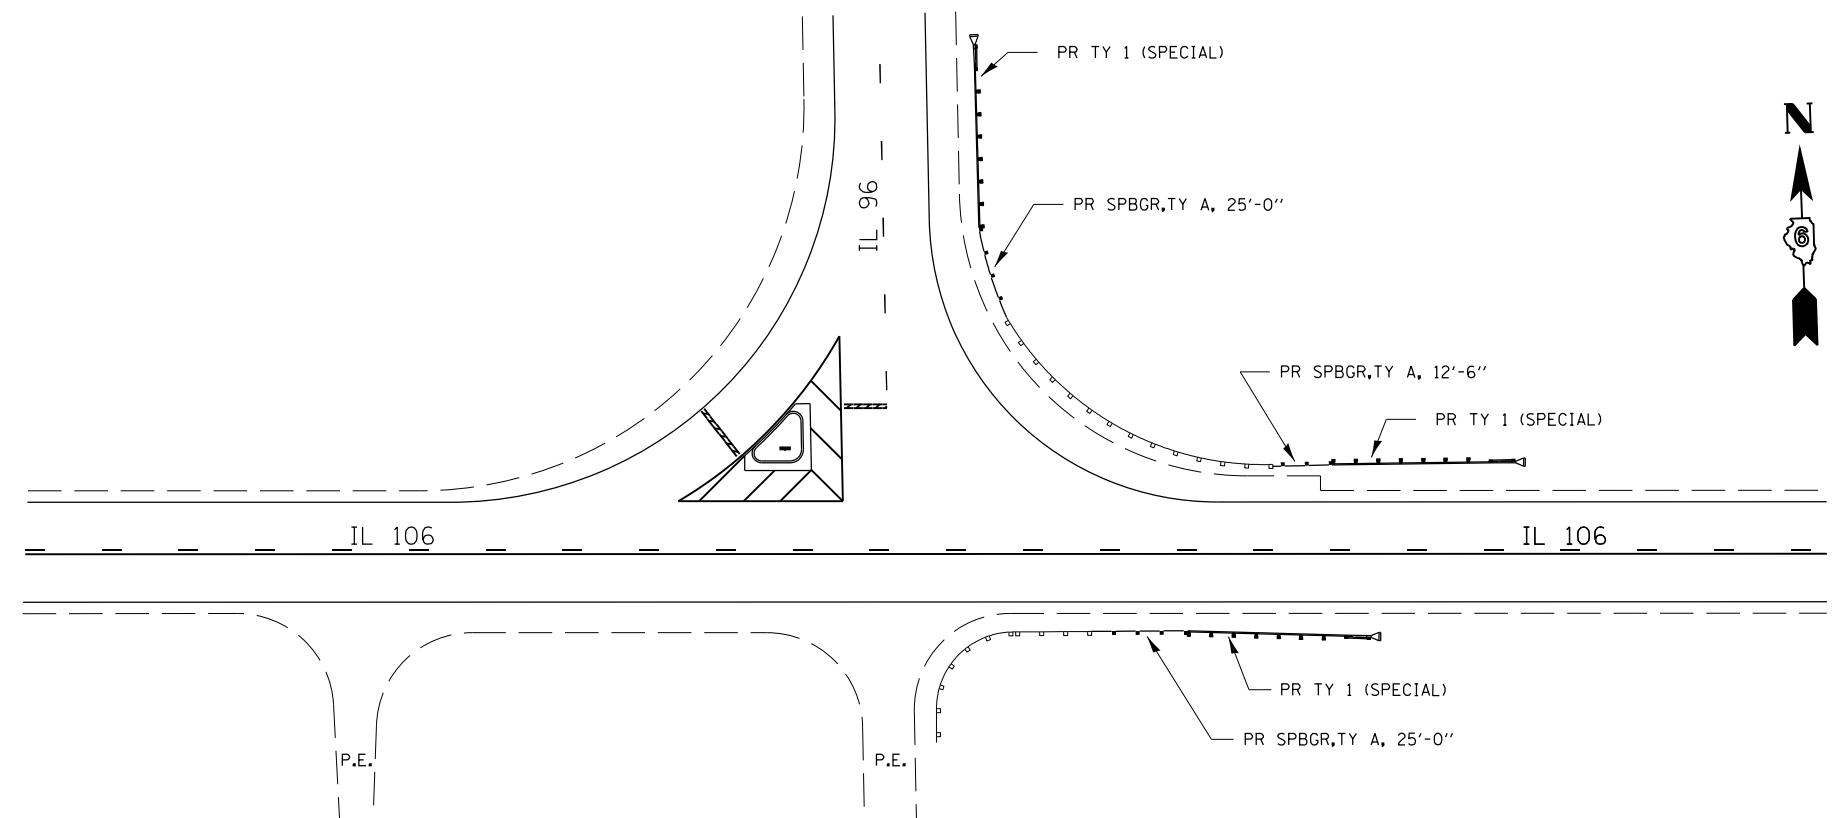

FILE NAME =	USER NAME = Sparksgw	DESIGNED -	REVISED -
c:\pwork\pwork\sparksgw\d0247448\0672E16-sht-Guardrail-detail.dgn		DRAWN -	REVISED -
	PLOT SCALE = 100.0000' / in.	CHECKED -	REVISED -
	PLOT DATE = Mar-23-2011 03:44:55PM	DATE -	REVISED -

STATE OF ILLINOIS
DEPARTMENT OF TRANSPORTATION

D6 GUARDRAIL END REPL
GUARDRAIL DETAIL SHEETS

SCALE: SHEET NO. OF SHEETS STA. TO STA.

F.A.P. RTE.	SECTION	COUNTY	TOTAL SHEETS	SHEET NO.
	**	*	17	10
CONTRACT NO. 72E16				
ILLINOIS FED. AID PROJECT				