


DATE	
BY	
SURVEYED	
PLOTTED	
TEMPLATE	
AREAS	
CHECKED	
FINAL SURVEY	
NOTE BOOK	
NO.	

DATE	
BY	
SURVEYED	
PLOTTED	
TEMPLATE	
AREAS	
CHECKED	
ORIGINAL SURVEY	
NOTE BOOK	
NO.	

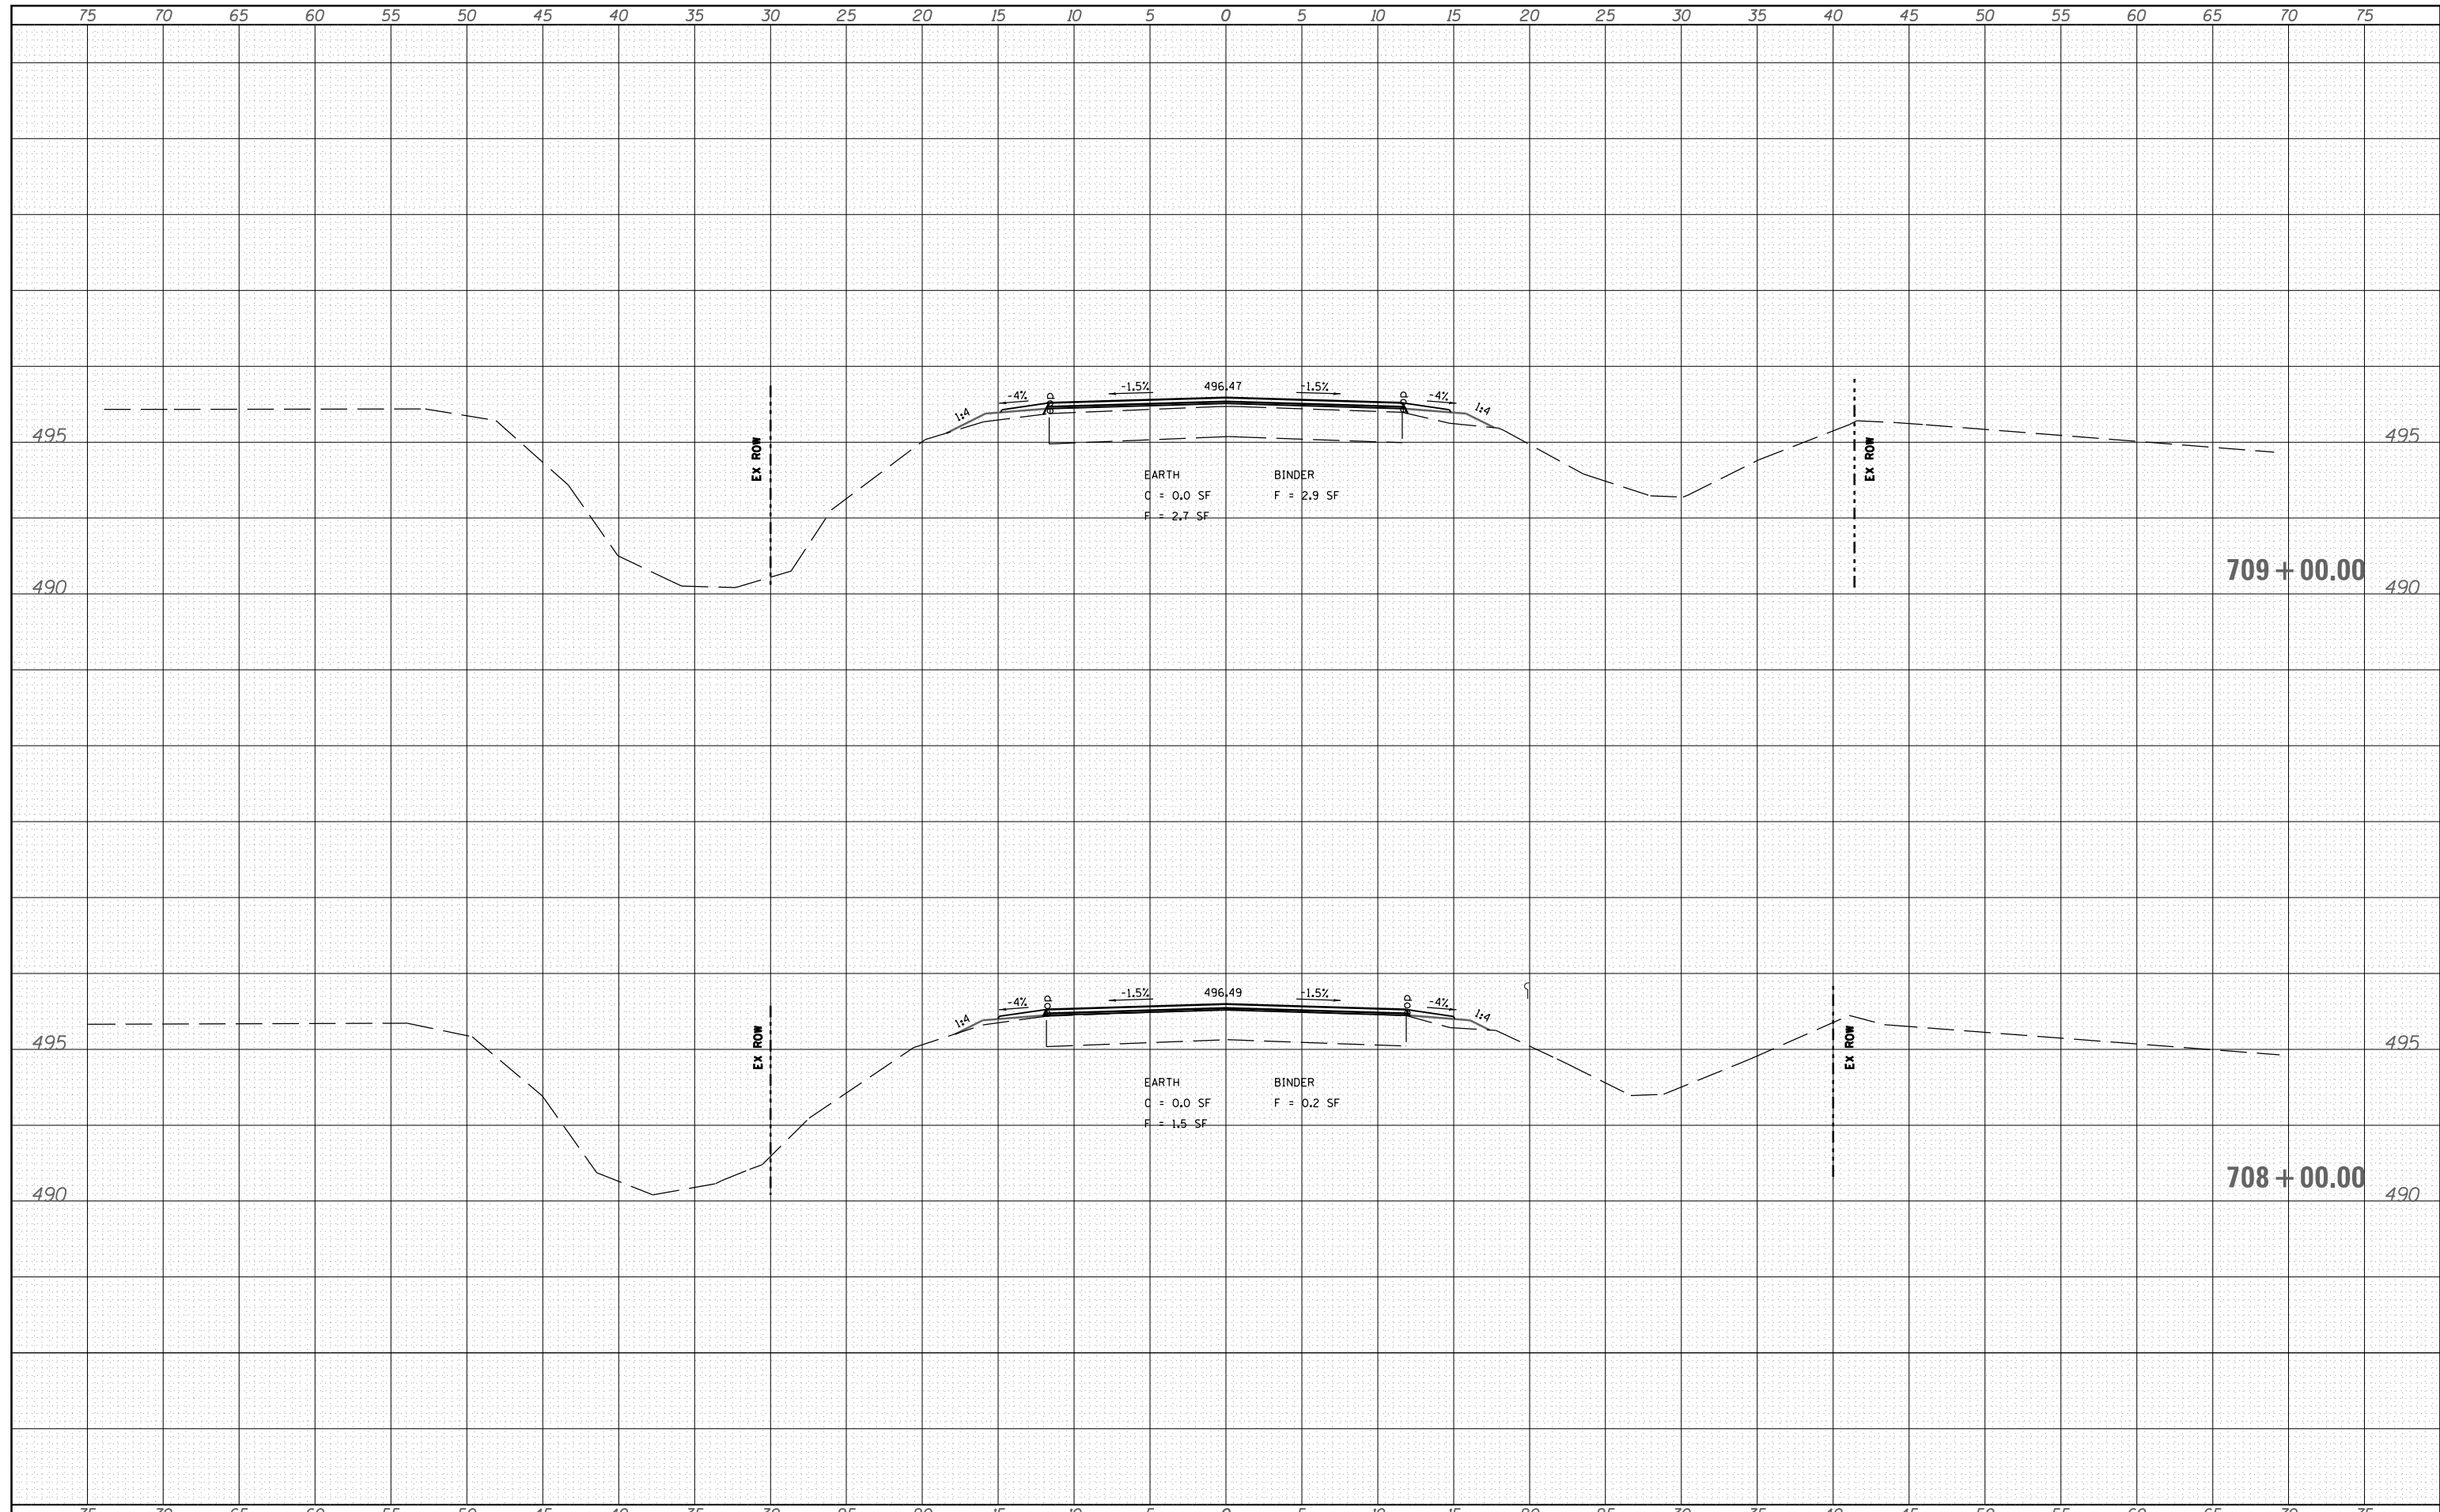

FILE NAME =	USER NAME = Sparks	DESIGNED -	VJM	REVISIED -		STATE OF ILLINOIS DEPARTMENT OF TRANSPORTATION	CROSS SECTIONS			F.A. RTE.	SECTION	COUNTY	TOTAL SHEETS	SHEET NO.
c:\pw\work\p\dot\sparks\ad258631\0672E32-sh-xse001.dgn		DRAWN -	JJB	REVISIED -			572	3RS-4	MASON	38	34			
PLOT SCALE = 10.0000' / in.		CHECKED -		REVISIED -			CONTRACT NO. 72E32			ILLINOIS FED. AID PROJECT				
PLOT DATE = Mar-25-2011 10:59:00AM		DATE -		REVISIED -			SCALE:	SHEET NO.	OF	SHEETS	STA. 708+00.00 TO STA. 709+00.00			