


DATE	
BY	
SURVEYED	
PLOTTED	
TEMPLATE	
AREAS	
CHECKED	
FINAL SURVEY	
NOTE BOOK	
NO.	

DATE	
BY	
SURVEYED	
PLOTTED	
TEMPLATE	
AREAS	
CHECKED	
ORIGINAL SURVEY	
NOTE BOOK	
NO.	

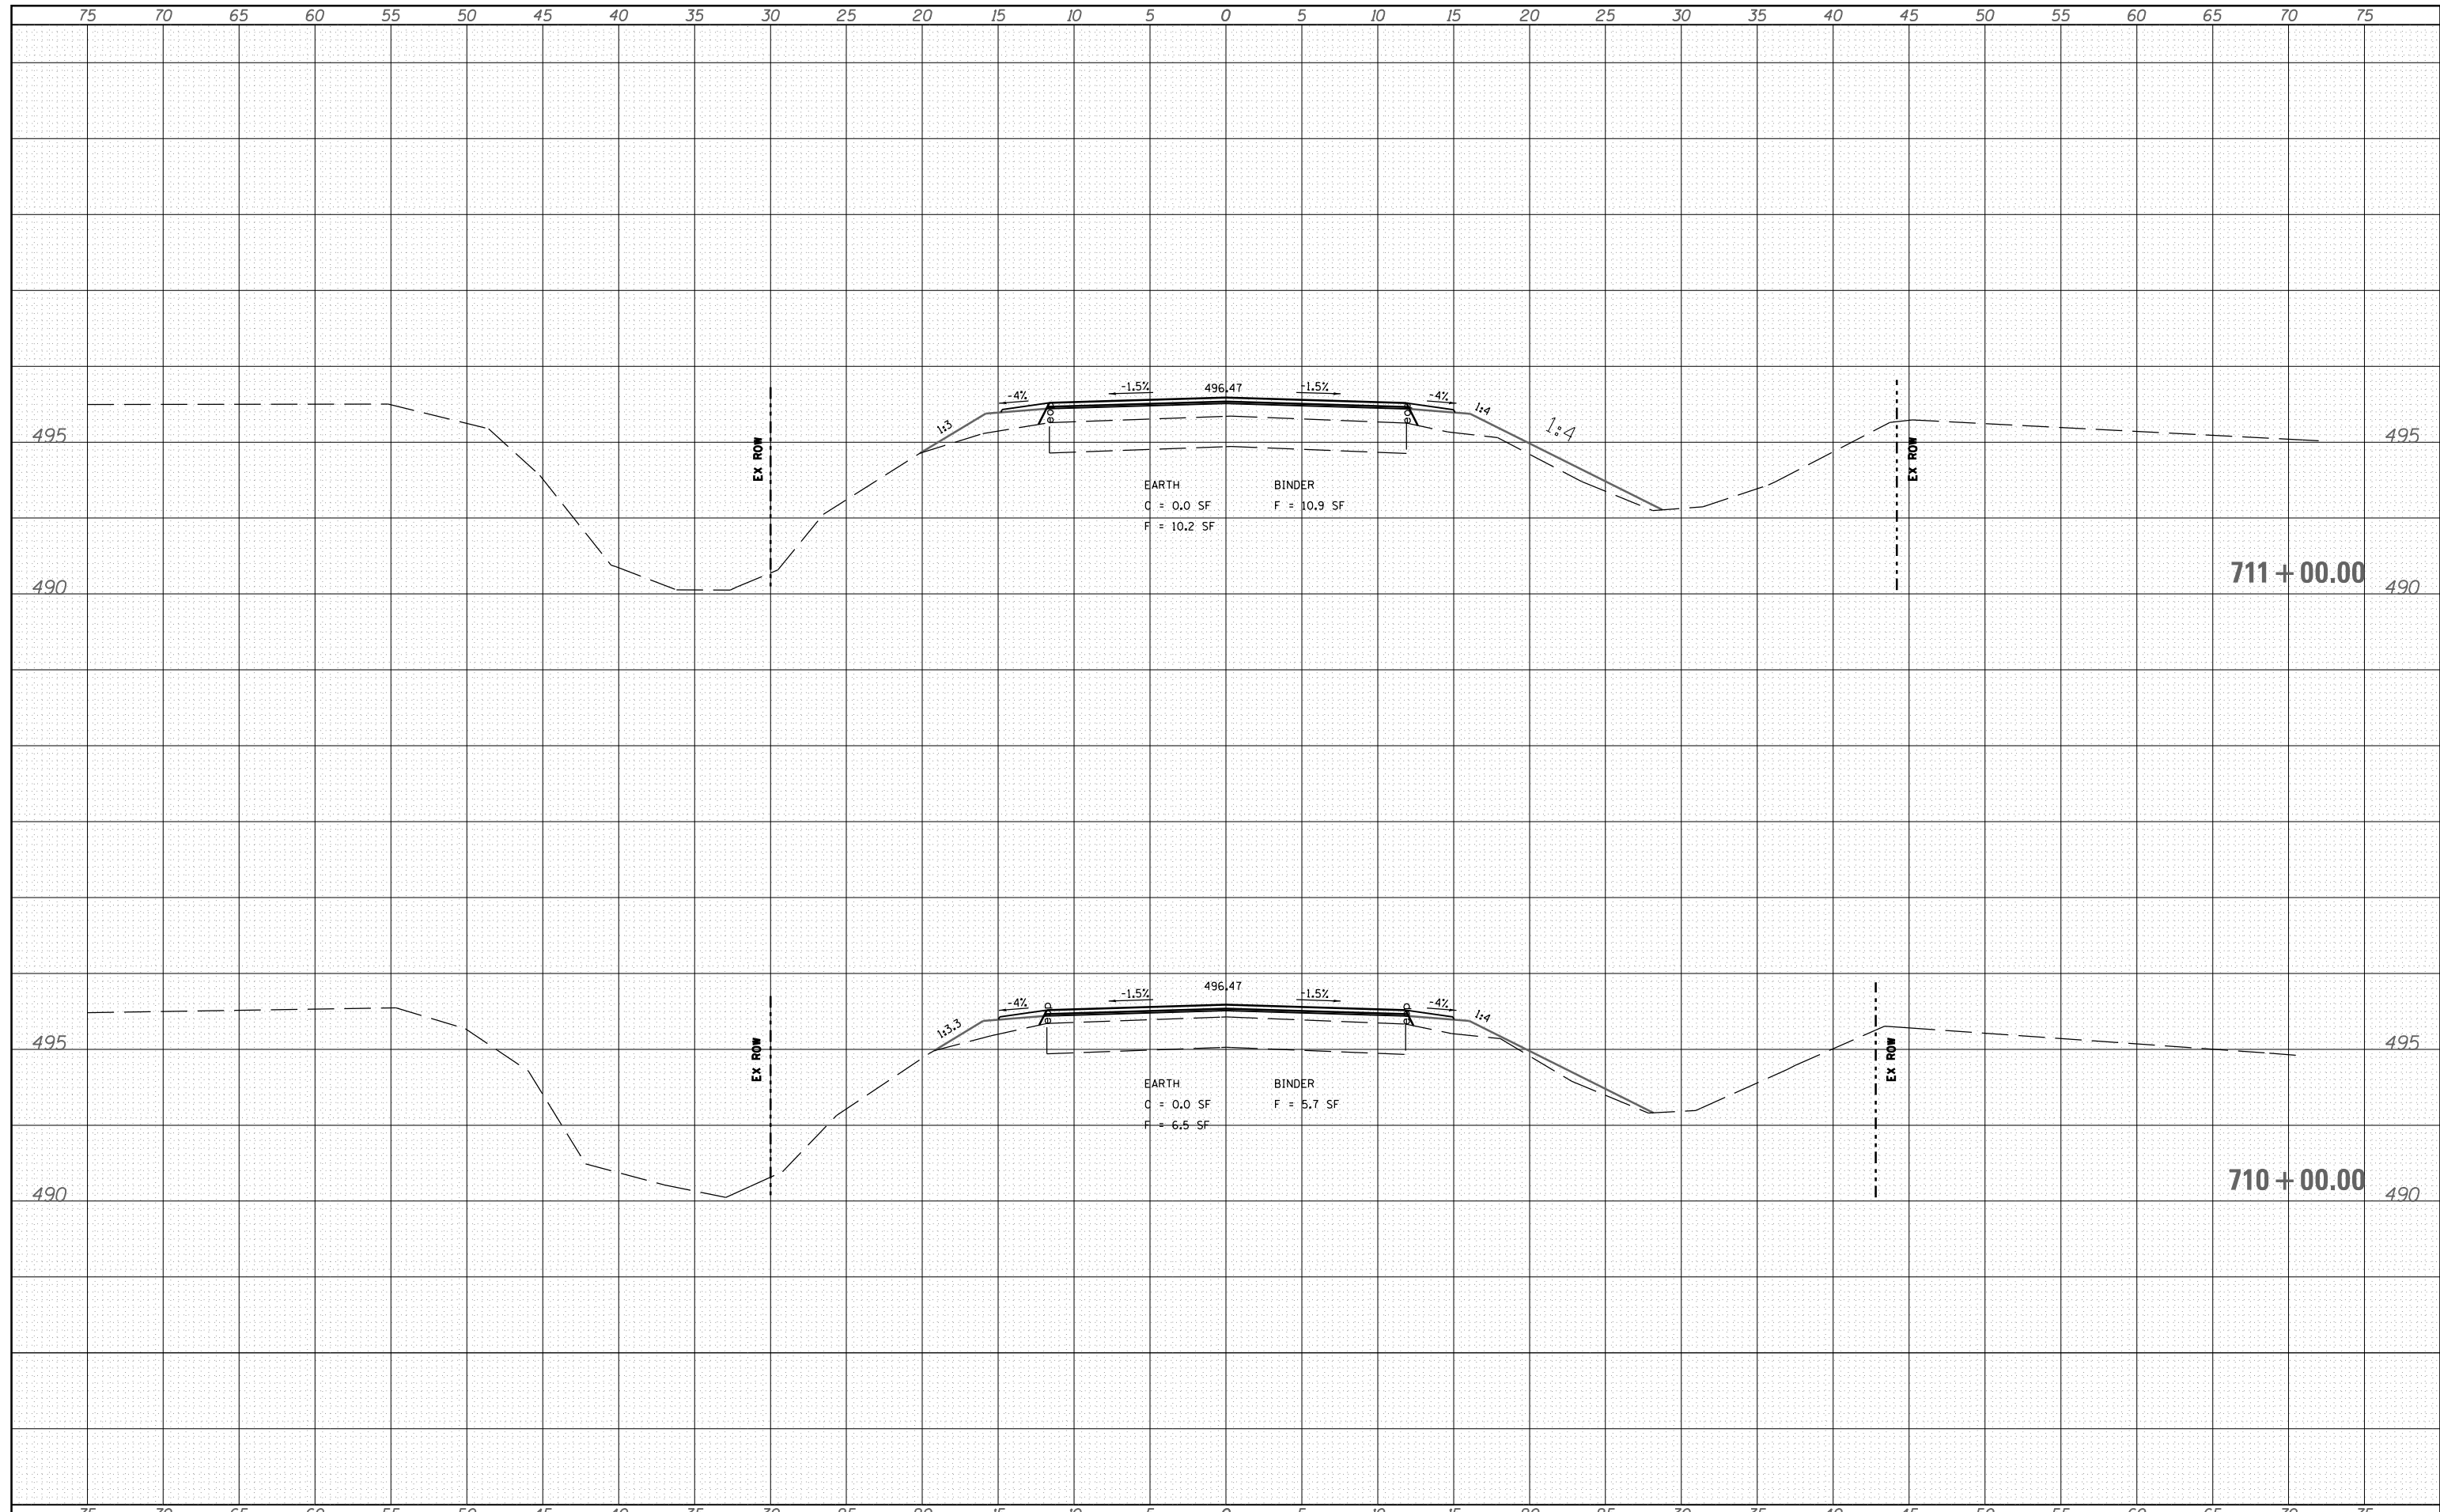

FILE NAME = c:\pw\work\p\dot\sparksgw\d0258631\0672E32-sh-xse001.dgn

USER NAME = Sparksgw
 PLOT SCALE = 10.0000' / in.
 PLOT DATE = Mar-25-2011 10:59:01AM

DESIGNED - VJM
 DRAWN - JJB
 CHECKED -
 DATE -

REVISED -
 REVISED -
 REVISED -
 REVISED -

**STATE OF ILLINOIS
 DEPARTMENT OF TRANSPORTATION**

CROSS SECTIONS

SCALE: SHEET NO. OF SHEETS STA. 710+00.00 TO STA. 711+00.00

F.A. RTE.	SECTION	COUNTY	TOTAL SHEETS	SHEET NO.
572	3RS-4	MASON	38	35
CONTRACT NO. 72E32				
ILLINOIS FED. AID PROJECT				