


DATE	
BY	
SURVEYED	
PLOTTED	
TEMPLATE	
AREAS	
CHECKED	
FINAL SURVEY	
NOTE BOOK	
NO.	

DATE	
BY	
SURVEYED	
PLOTTED	
TEMPLATE	
AREAS	
CHECKED	
ORIGINAL SURVEY	
NOTE BOOK	
NO.	

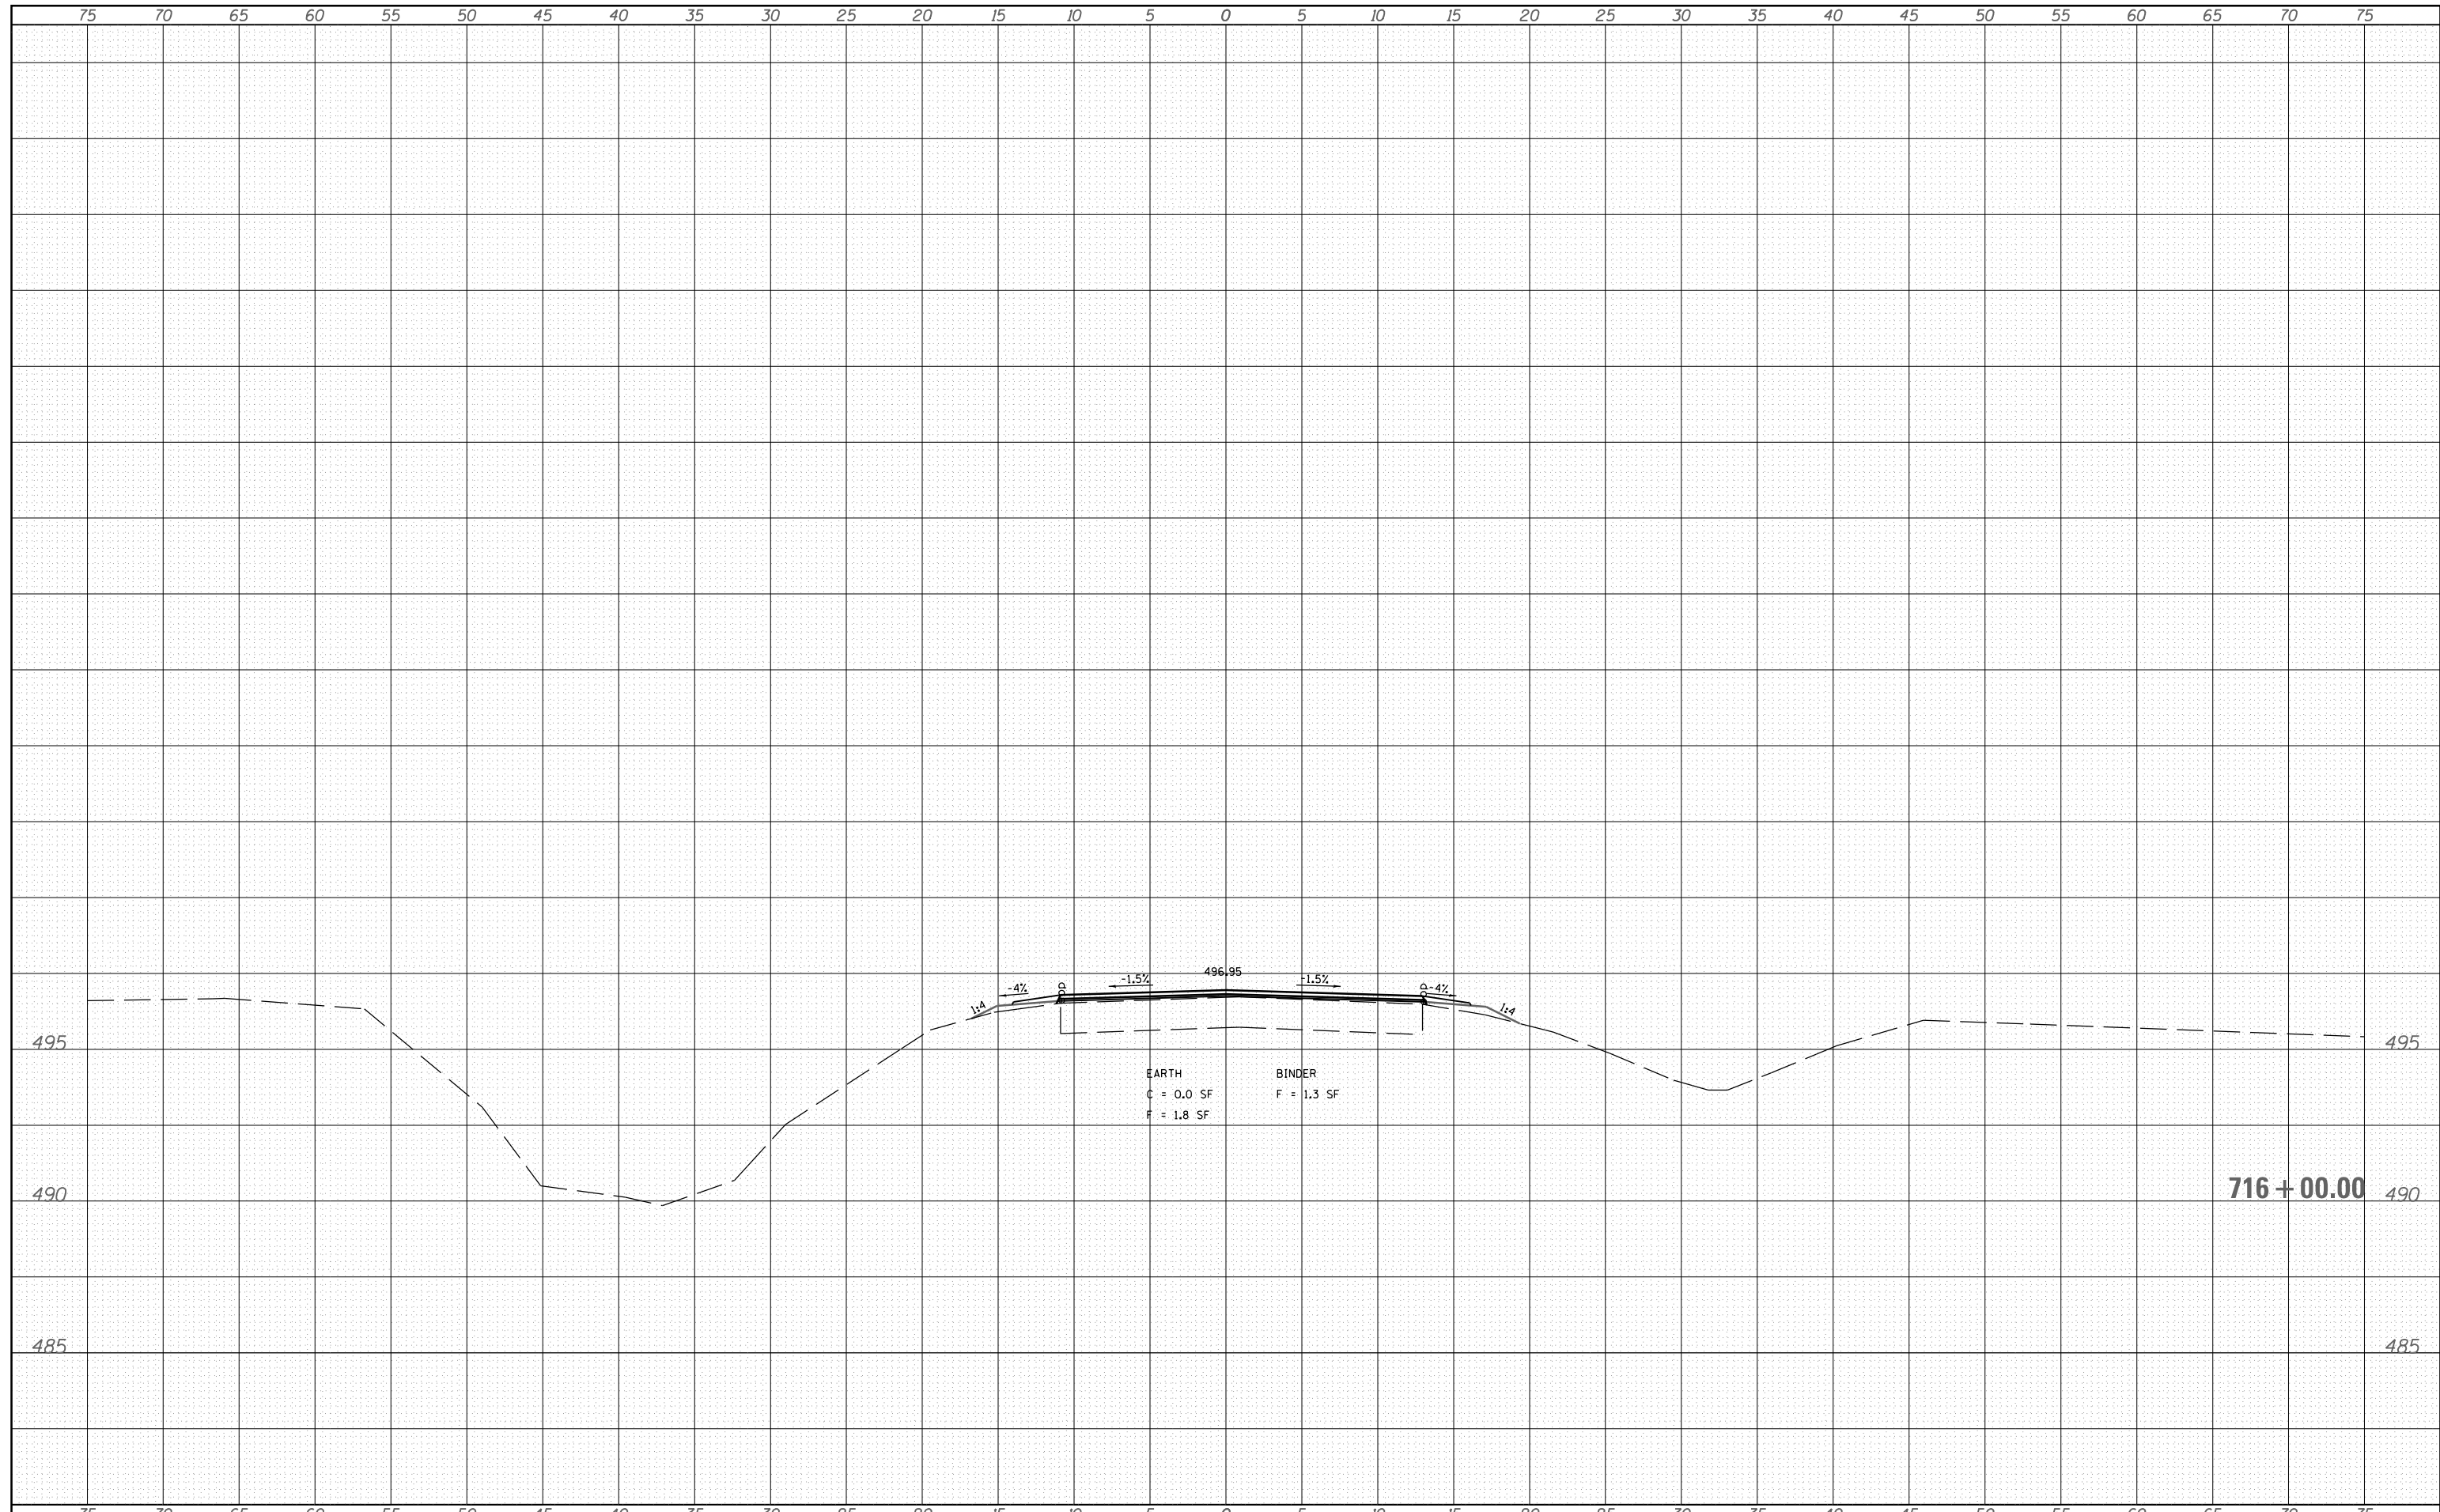

FILE NAME =	USER NAME = Sparksq	DESIGNED -	VJM	REVISED -		STATE OF ILLINOIS DEPARTMENT OF TRANSPORTATION	CROSS SECTIONS			F.A. RTE.	SECTION	COUNTY	TOTAL SHEETS	SHEET NO.
c:\pw\work\p\dot\sparksq\ad0258631\0672E32-sh-xse001.dgn		DRAWN -	JJB	REVISED -			572	3RS-4	MASON	38	38			
PLOT SCALE = 10.0000' / in.		CHECKED -		REVISED -			CONTRACT NO. 72E32			ILLINOIS FED. AID PROJECT				
PLOT DATE = Mar-25-2011 10:59:02AM		DATE -		REVISED -			SCALE:	SHEET NO.	OF SHEETS	STA. 716+00.00	TO STA. 716+00.00			