


The existing five span multi-beam structures were constructed in 1974 as section 58-64-1HVB at Sta. 324+03.81. SN. 058-0084 carries FAI-72 eastbound and SN. 058-0085 carries FAI-72 westbound over IL 48. The proposed project consists of full depth deck repair, a new micorsilica overlay, and new floor drains.

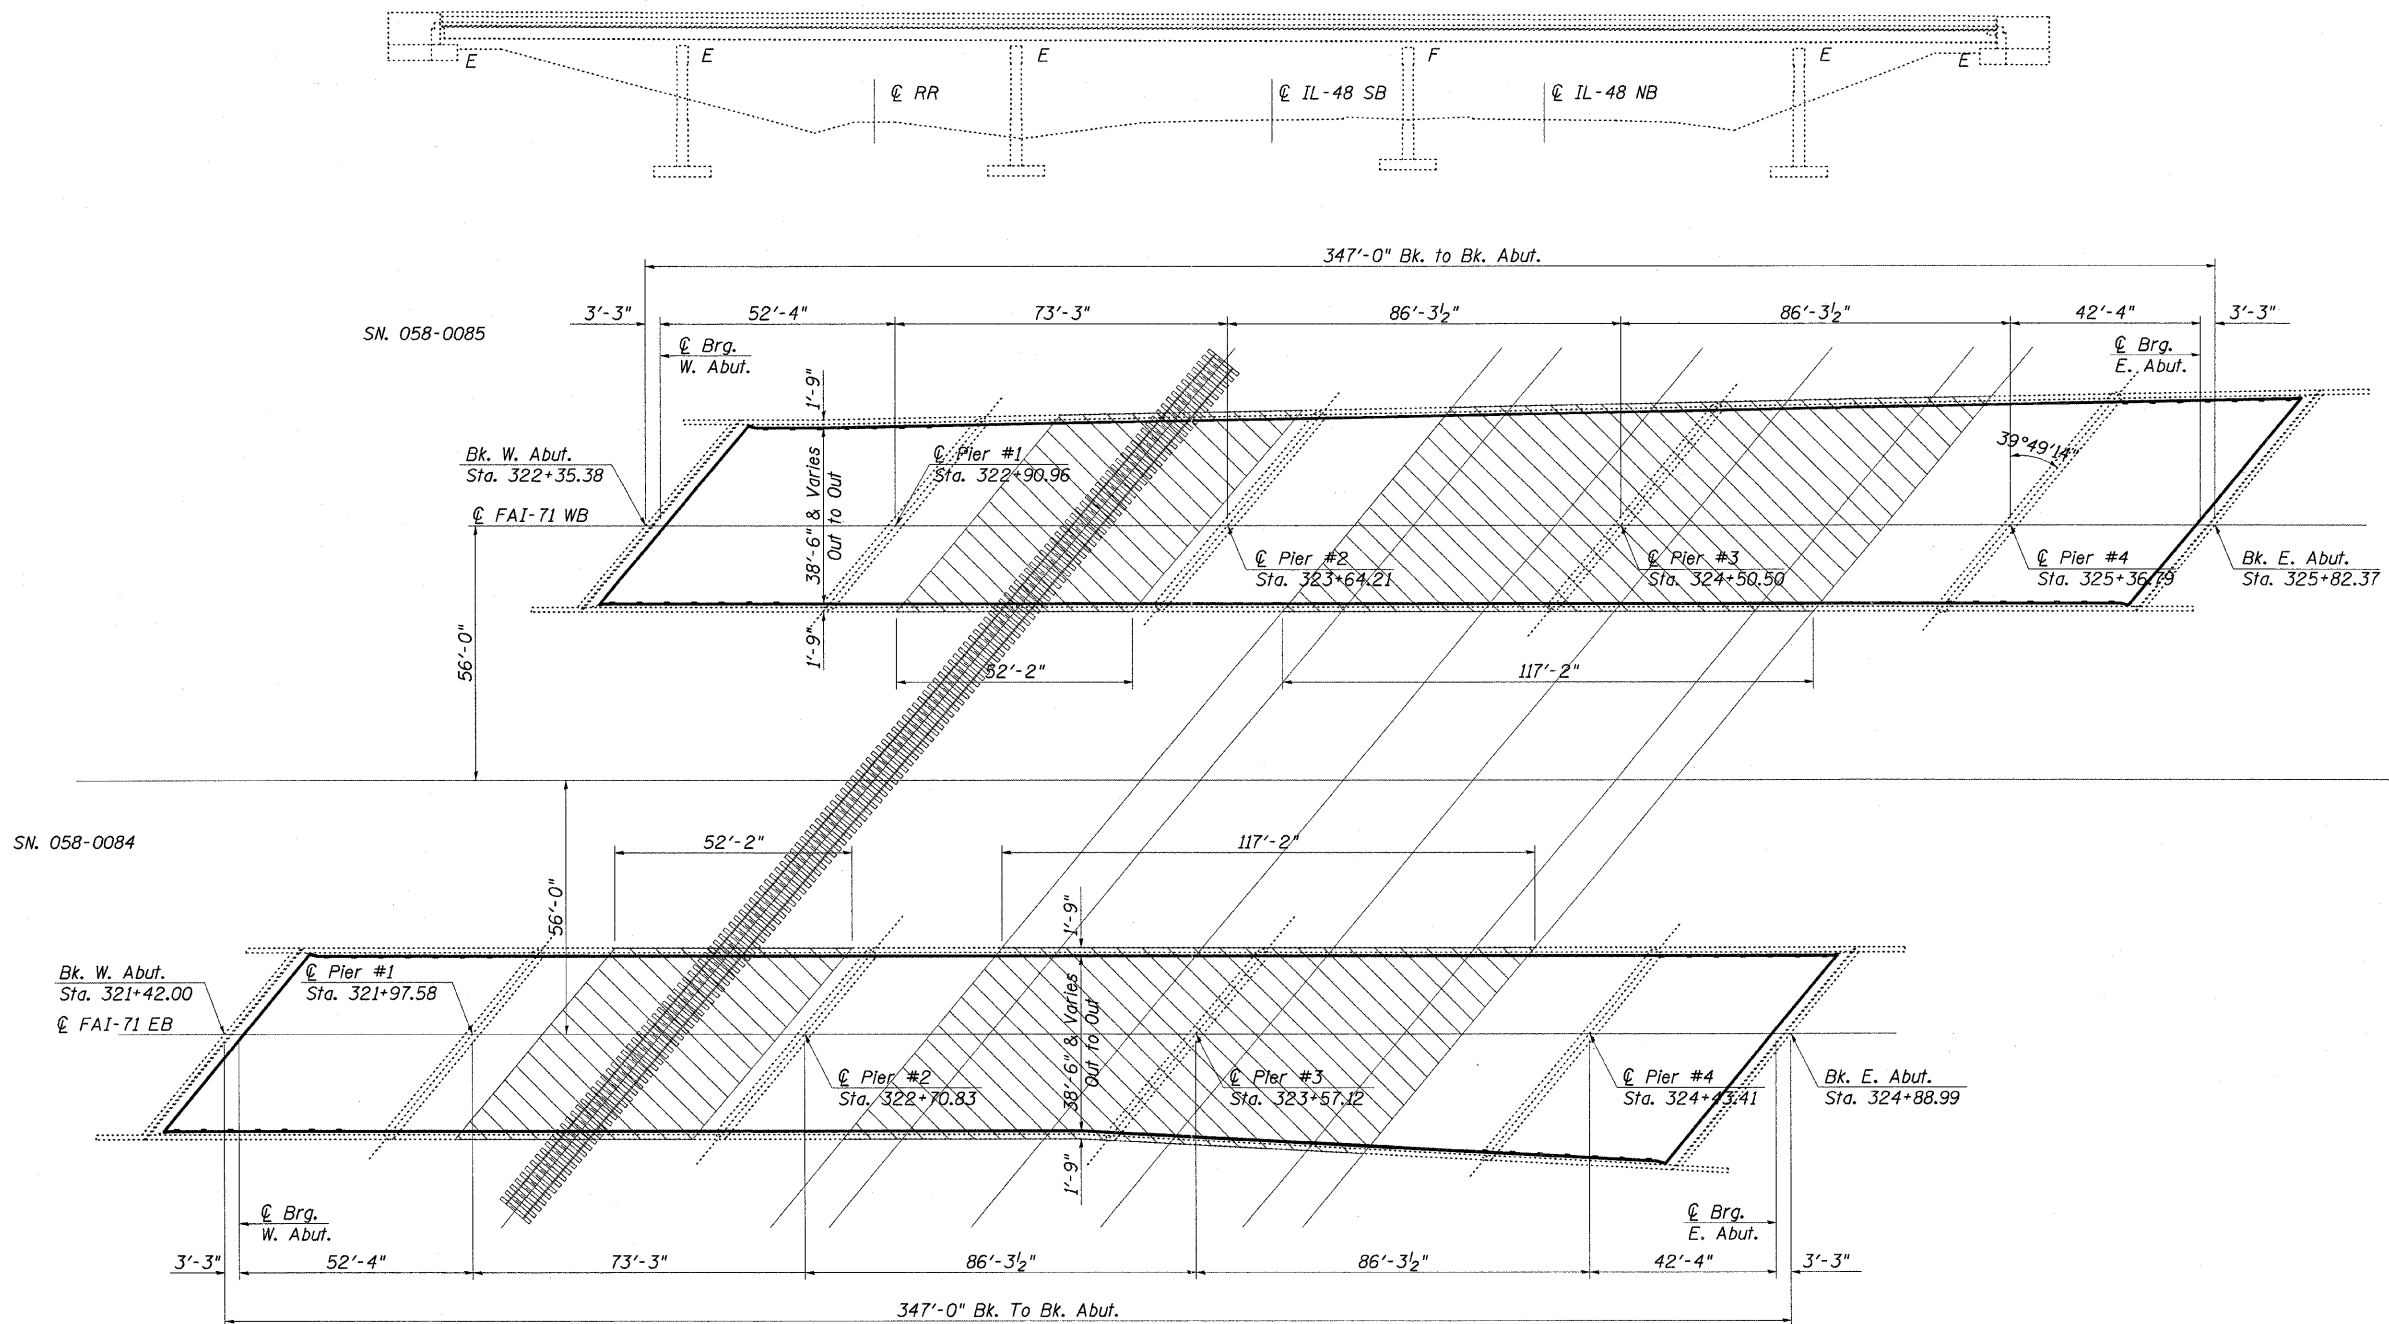

PROTECTIVE SHIELD



*David Carl Pluzey* 5/5/11  
Expires 11/30/2012

FILE NAME =	USER NAME = swartzw	DESIGNED - KLB	REVISED -	<b>STATE OF ILLINOIS DEPARTMENT OF TRANSPORTATION</b>	<b>GENERAL PLAN &amp; ELEVATION SN. 058-0084 &amp; 85</b>		F.A.I. RTE.	SECTION	COUNTY	TOTAL SHEETS	SHEET NO.	
c:\pwork\pwork\swartzw\0229460\077	487-ehf-brplnprf-84885.dgn	DRAWN - KLB	REVISED -				72	*	Macon	25	15	
PLOT SCALE = 20.0000' / IN.		CHECKED - MEA	REVISED -		SCALE: NA		SHEET NO. 1 OF 11 SHEETS		STA.	TO STA.		ILLINOIS FED. AID PROJECT
PLOT DATE = 2/7/2011		DATE - 11/29/2010	REVISED -		CONTRACT NO. 74487		CONTRACT NO. 74487		CONTRACT NO. 74487		CONTRACT NO. 74487	