
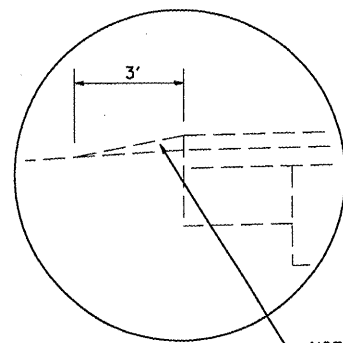


EXISTING TYPICAL CROSS SECTIONS

S.B.I. 11 (OLD RTE. 40)

CLARK COUNTY

STATION 462+00 TO STATION 519+07

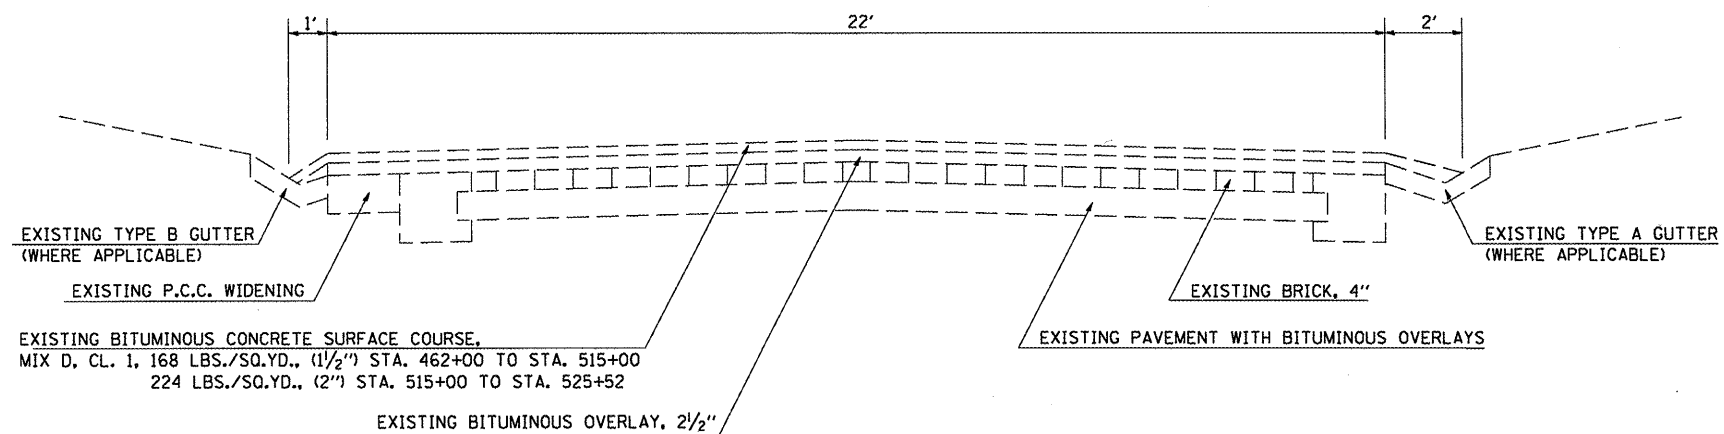

NOTE: AT LOCATIONS WHERE THERE IS NO EXISTING GUTTER, A 3' WEDGE OF AGGREGATE SHOULDER, TYPE B WAS CONSTRUCTED.


NOTE: NOT DRAWN TO SPECIFIC SCALE

EXISTING TYPICAL CROSS SECTIONS

S.B.I. 11 (OLD RTE. 40)

CLARK COUNTY

STATION 575+00 TO STATION 619+49

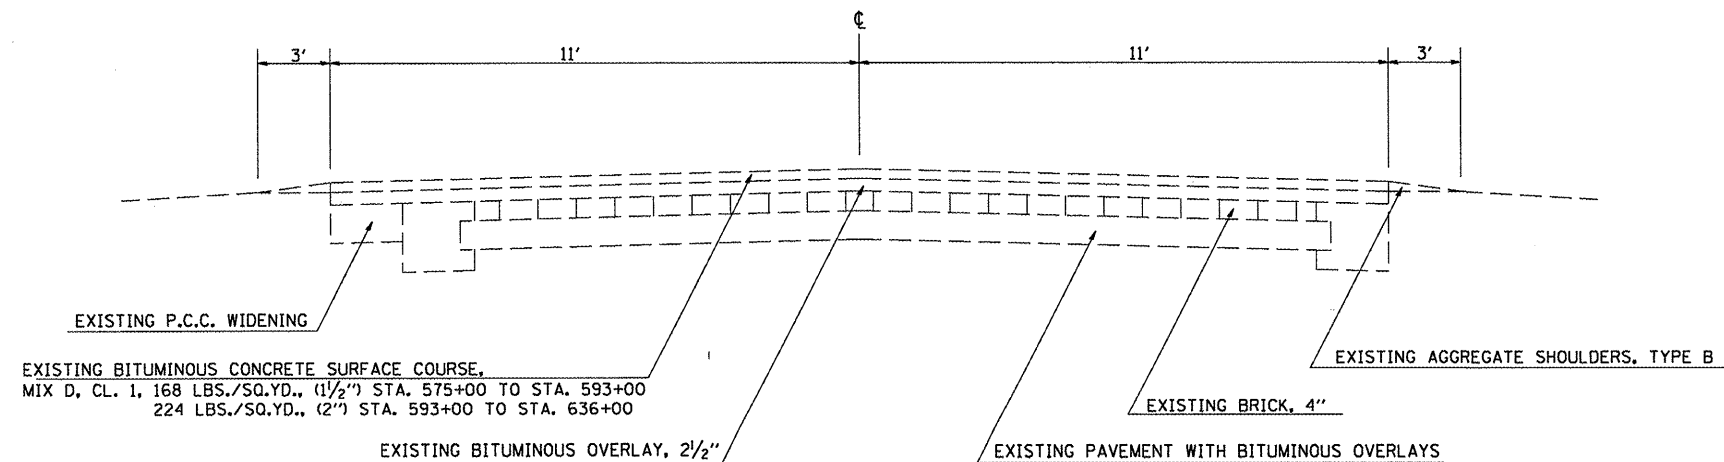

NOTE: NOT DRAWN TO SPECIFIC SCALE

**STATE OF ILLINOIS
DEPARTMENT OF TRANSPORTATION**

EXISTING TYPICAL CROSS SECTIONS

FILE NAME =
c:\pwwork\pwwork\swartzw\d0211302\d774

USER NAME = swartzw
88-sh-typocels.dgn
PLOT SCALE = 40.0000' / IN.
PLOT DATE = 2/14/2011

DESIGNED -	REVISED -
DRAWN -	REVISED -
CHECKED -	REVISED -
DATE -	REVISED -

SCALE: NA SHEET NO. 1 OF 2 SHEETS STA. TO STA.

S.B.I. RTE.	SECTION	COUNTY	TOTAL SHEETS	SHEET NO.
11A	D7 HMA RESURF 2011-1	CLARK	13	4
CONTRACT NO. 74488				
ILLINOIS FED. AID PROJECT				