



☐ P.O.T. #38  
STA. 490+70.09

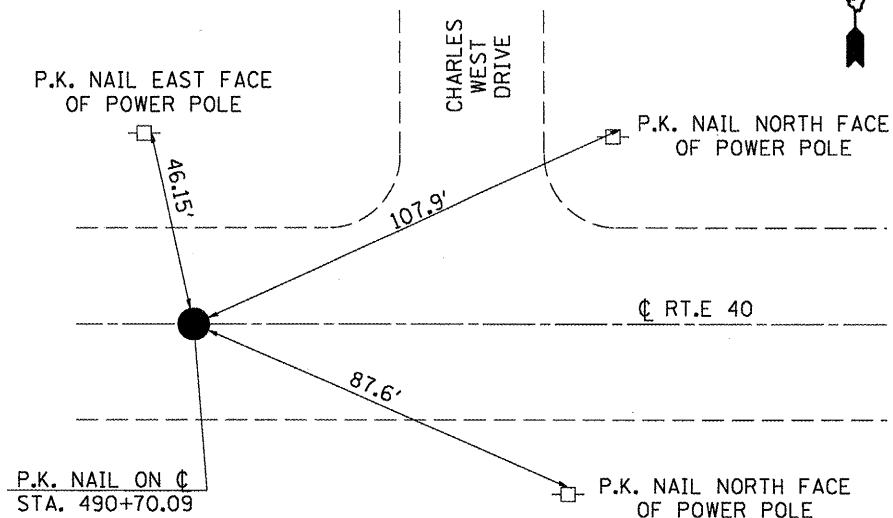


NOTE: NOT DRAWN TO SCALE

☐ CONTROL TIES  
STA. 506+58.28 &  
STA. 507+33.28

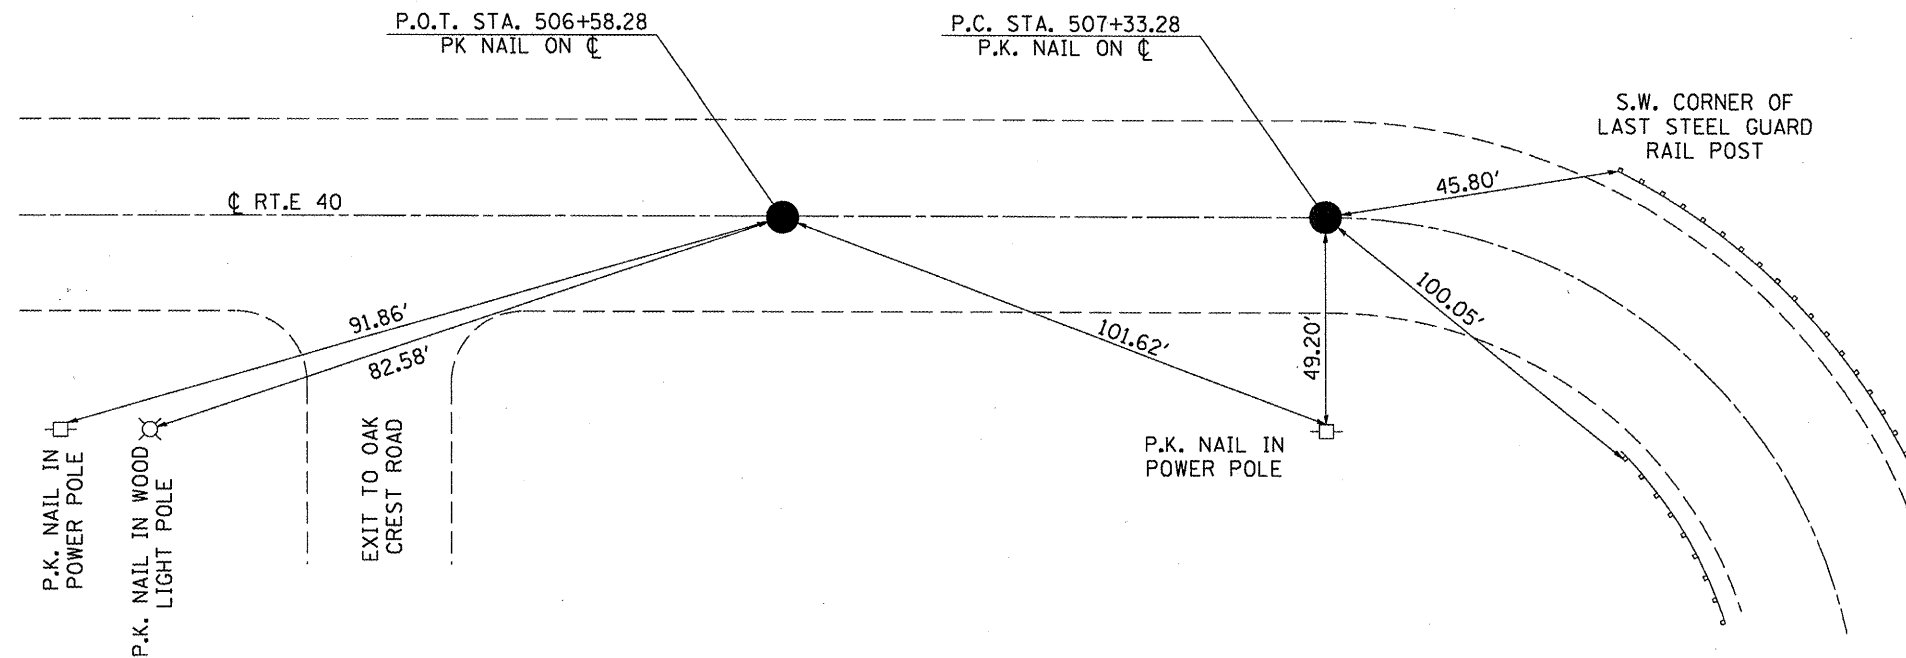

NOTE: NOT DRAWN TO SCALE

☐ CONTROL TIES  
STA. 514+05.28

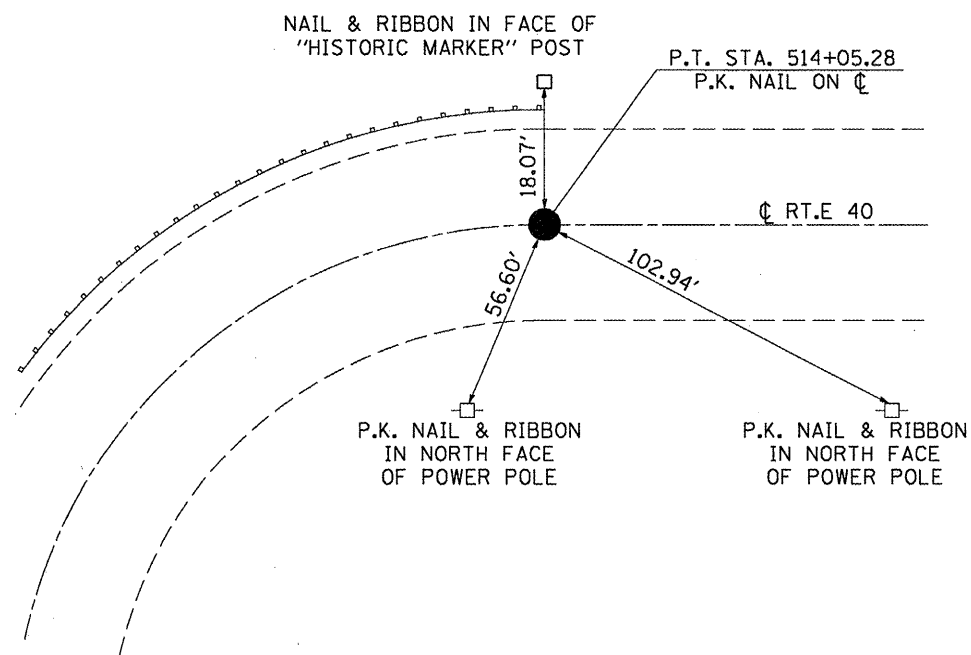

NOTE: NOT DRAWN TO SCALE

STATE OF ILLINOIS  
DEPARTMENT OF TRANSPORTATION

TIE POINTS

SCALE: 20 SHEET NO. 1 OF 1 SHEETS STA. TO STA.

S.B.I. RTE.	SECTION	COUNTY	TOTAL SHEETS	SHEET NO.
11A	D7 HMA RESURF 2011-1	CLARK	13	9
CONTRACT NO. 74488				
ILLINOIS FED. AID PROJECT				

FILE NAME =	USER NAME = swartzw	DESIGNED -	REVISED -
ci:\pw_work\p\dot\swartzw\d0211302\d774488-shs-details.dgn		DRAWN -	REVISED -
	PLOT SCALE = 48.0000' / IN.	CHECKED -	REVISED -
	PLOT DATE = 2/14/2011	DATE -	REVISED -