


BILL OF MATERIALS-3rd & FAYETTE AVE.

WIRELESS VEHICLE DETECTION SYSTEM	EACH	1
ELECTRIC CABLE IN CONDUIT, SIGNAL NO. 14 5C	FOOT	589
PEDESTRIAN PUSH-BUTTON	EACH	8
MODIFY EXISTING CONTROLLER	EACH	1

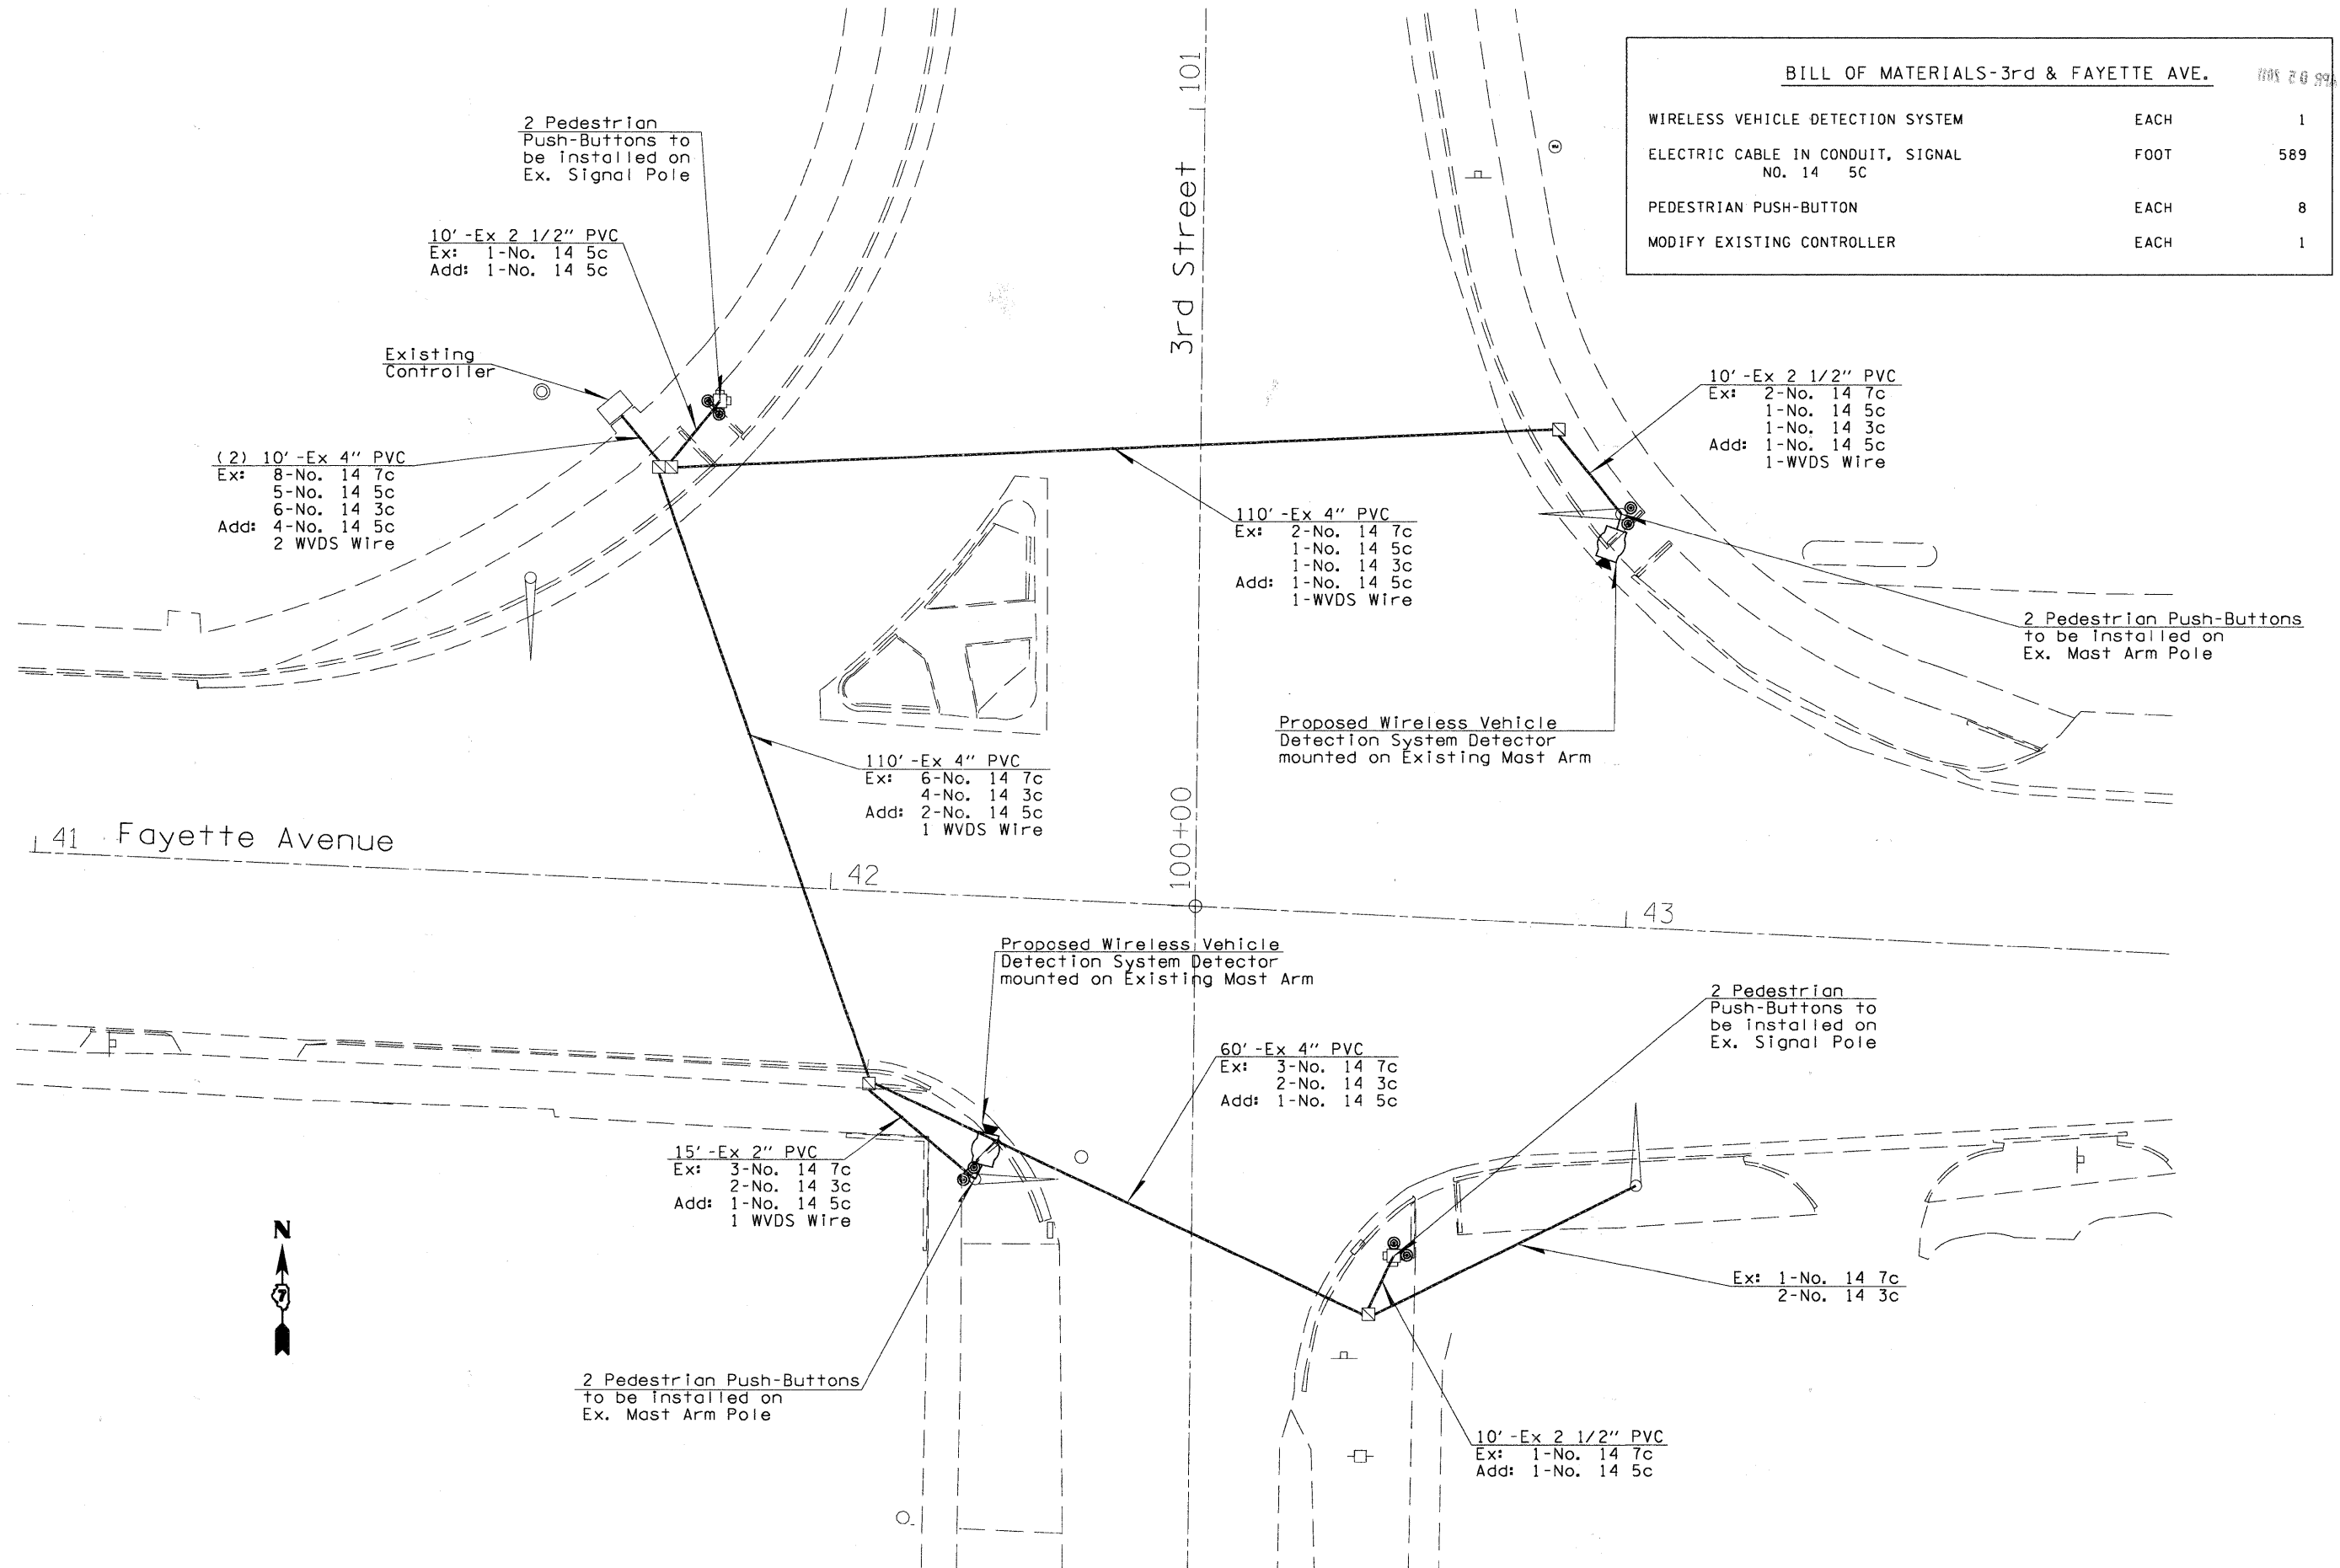

FILE NAME =	USER NAME = mcelleana	DESIGNED -	REVISED -	STATE OF ILLINOIS DEPARTMENT OF TRANSPORTATION	3RD ST & FAYETTE AVE PLAN			F.A.P. RTE.	SECTION	COUNTY	TOTAL SHEETS	SHEET NO.
ct:\pw_work\pwidot\mcelleana\d0256870\774517-shr-TS.dgn	DRAWN -	REVISED -	95					.	EFFINGHAM	5	5	
PLOT SCALE = 40,0000' / IN.	CHECKED -	REVISED -	CONTRACT NO. 74517									
PLOT DATE = 4/1/2011	DATE -	REVISED -	ILLINOIS FED. AID PROJECT									
				SCALE:	SHEET NO.	OF	SHEETS	STA.	TO STA.			