
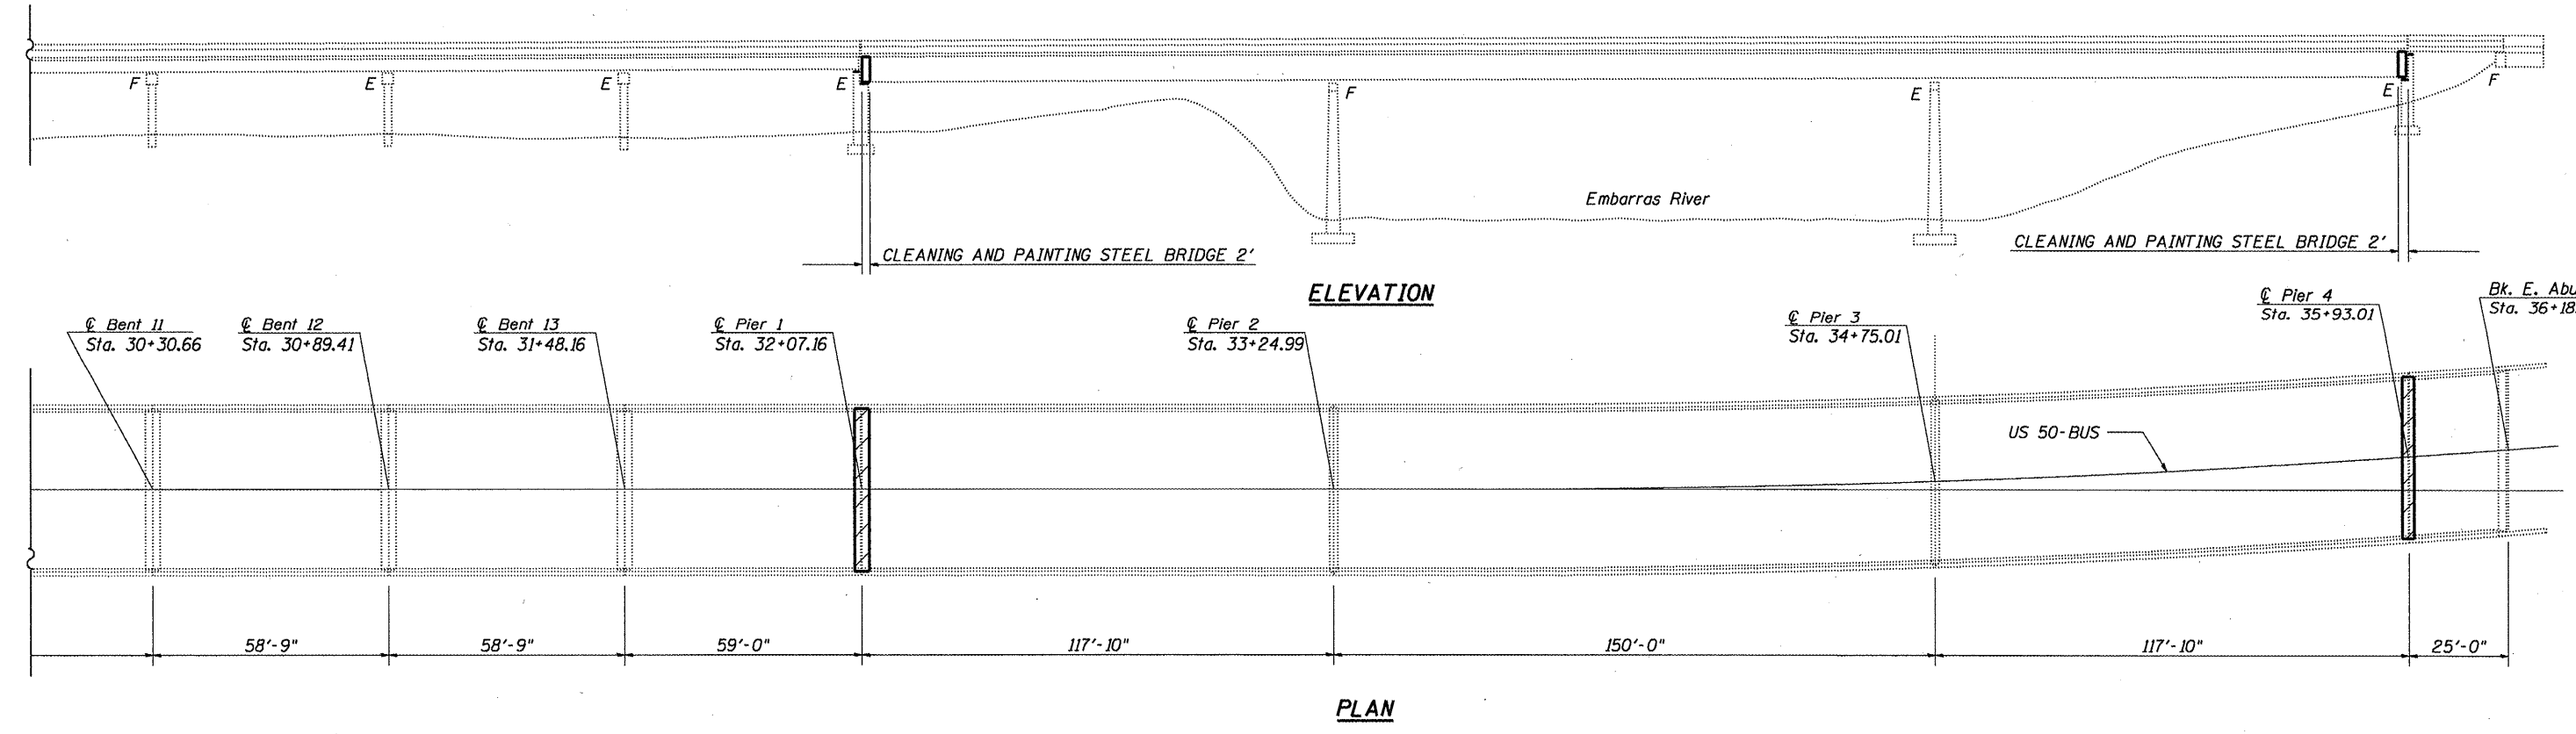


The existing eighteen span reinforced concrete deck on continuous steel I-beams and precast concrete beams structure was constructed in 1977 as FAI-1 section 1B-1 at Sta. 29+99.84. SN. 051-0053 carries FAS 1807 (US BUS 50) over the Embarras River. The proposed project consists of painting the beams ends and cleaning and sealing the bearing seats of all substructure units under expansion joints.

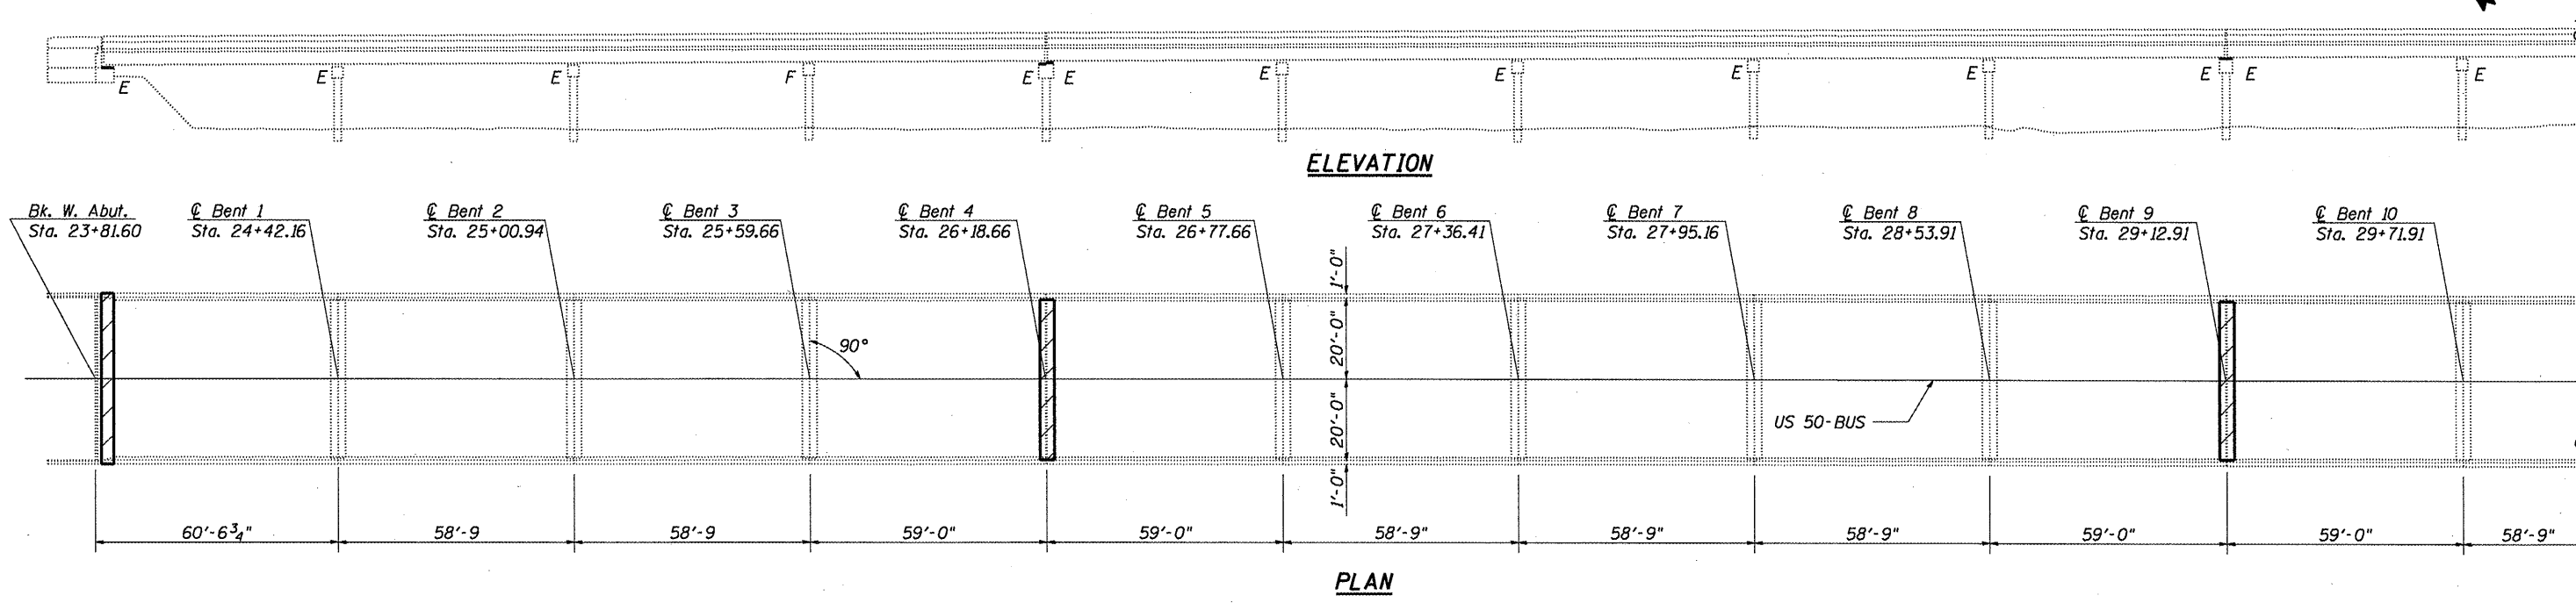

CLEANING BRIDGE SEATS AND CONCRETE SEALER

FILE NAME =	USER NAME = swartzrw	DESIGNED - KLB	REVISED -	STATE OF ILLINOIS DEPARTMENT OF TRANSPORTATION	GENERAL PLAN & ELEVATION SN. 051-0053			F.A.S. RTE. 1807	SECTION *	COUNTY Lawrence	TOTAL SHEETS 9	SHEET NO. 3
ct:\pw_work\pwidot\swartzrw\d0262706\077	528-structures-0510053.dgn	DRAWN - KLB	REVISED -		SCALE: NA	SHEET NO. 1 OF 3 SHEETS	STA.	TO STA.	CONTRACT NO. 74520			
	PLOT SCALE = 48.0000' / IN.	CHECKED - MEA	REVISED -									
	PLOT DATE = 4/6/2011	DATE - 03/25/11	REVISED -									