


PLAN	SURVEYED	BY	DATE
	PLOTTED		
	NOTE BOOK		
	NO.		
	CADD FILE NAME		

PROFILE	SURVEYED	BY	DATE
	PLOTTED		
	NOTE BOOK		
	NO.		
	STRUCTURE NOTATIONS CHK'D		

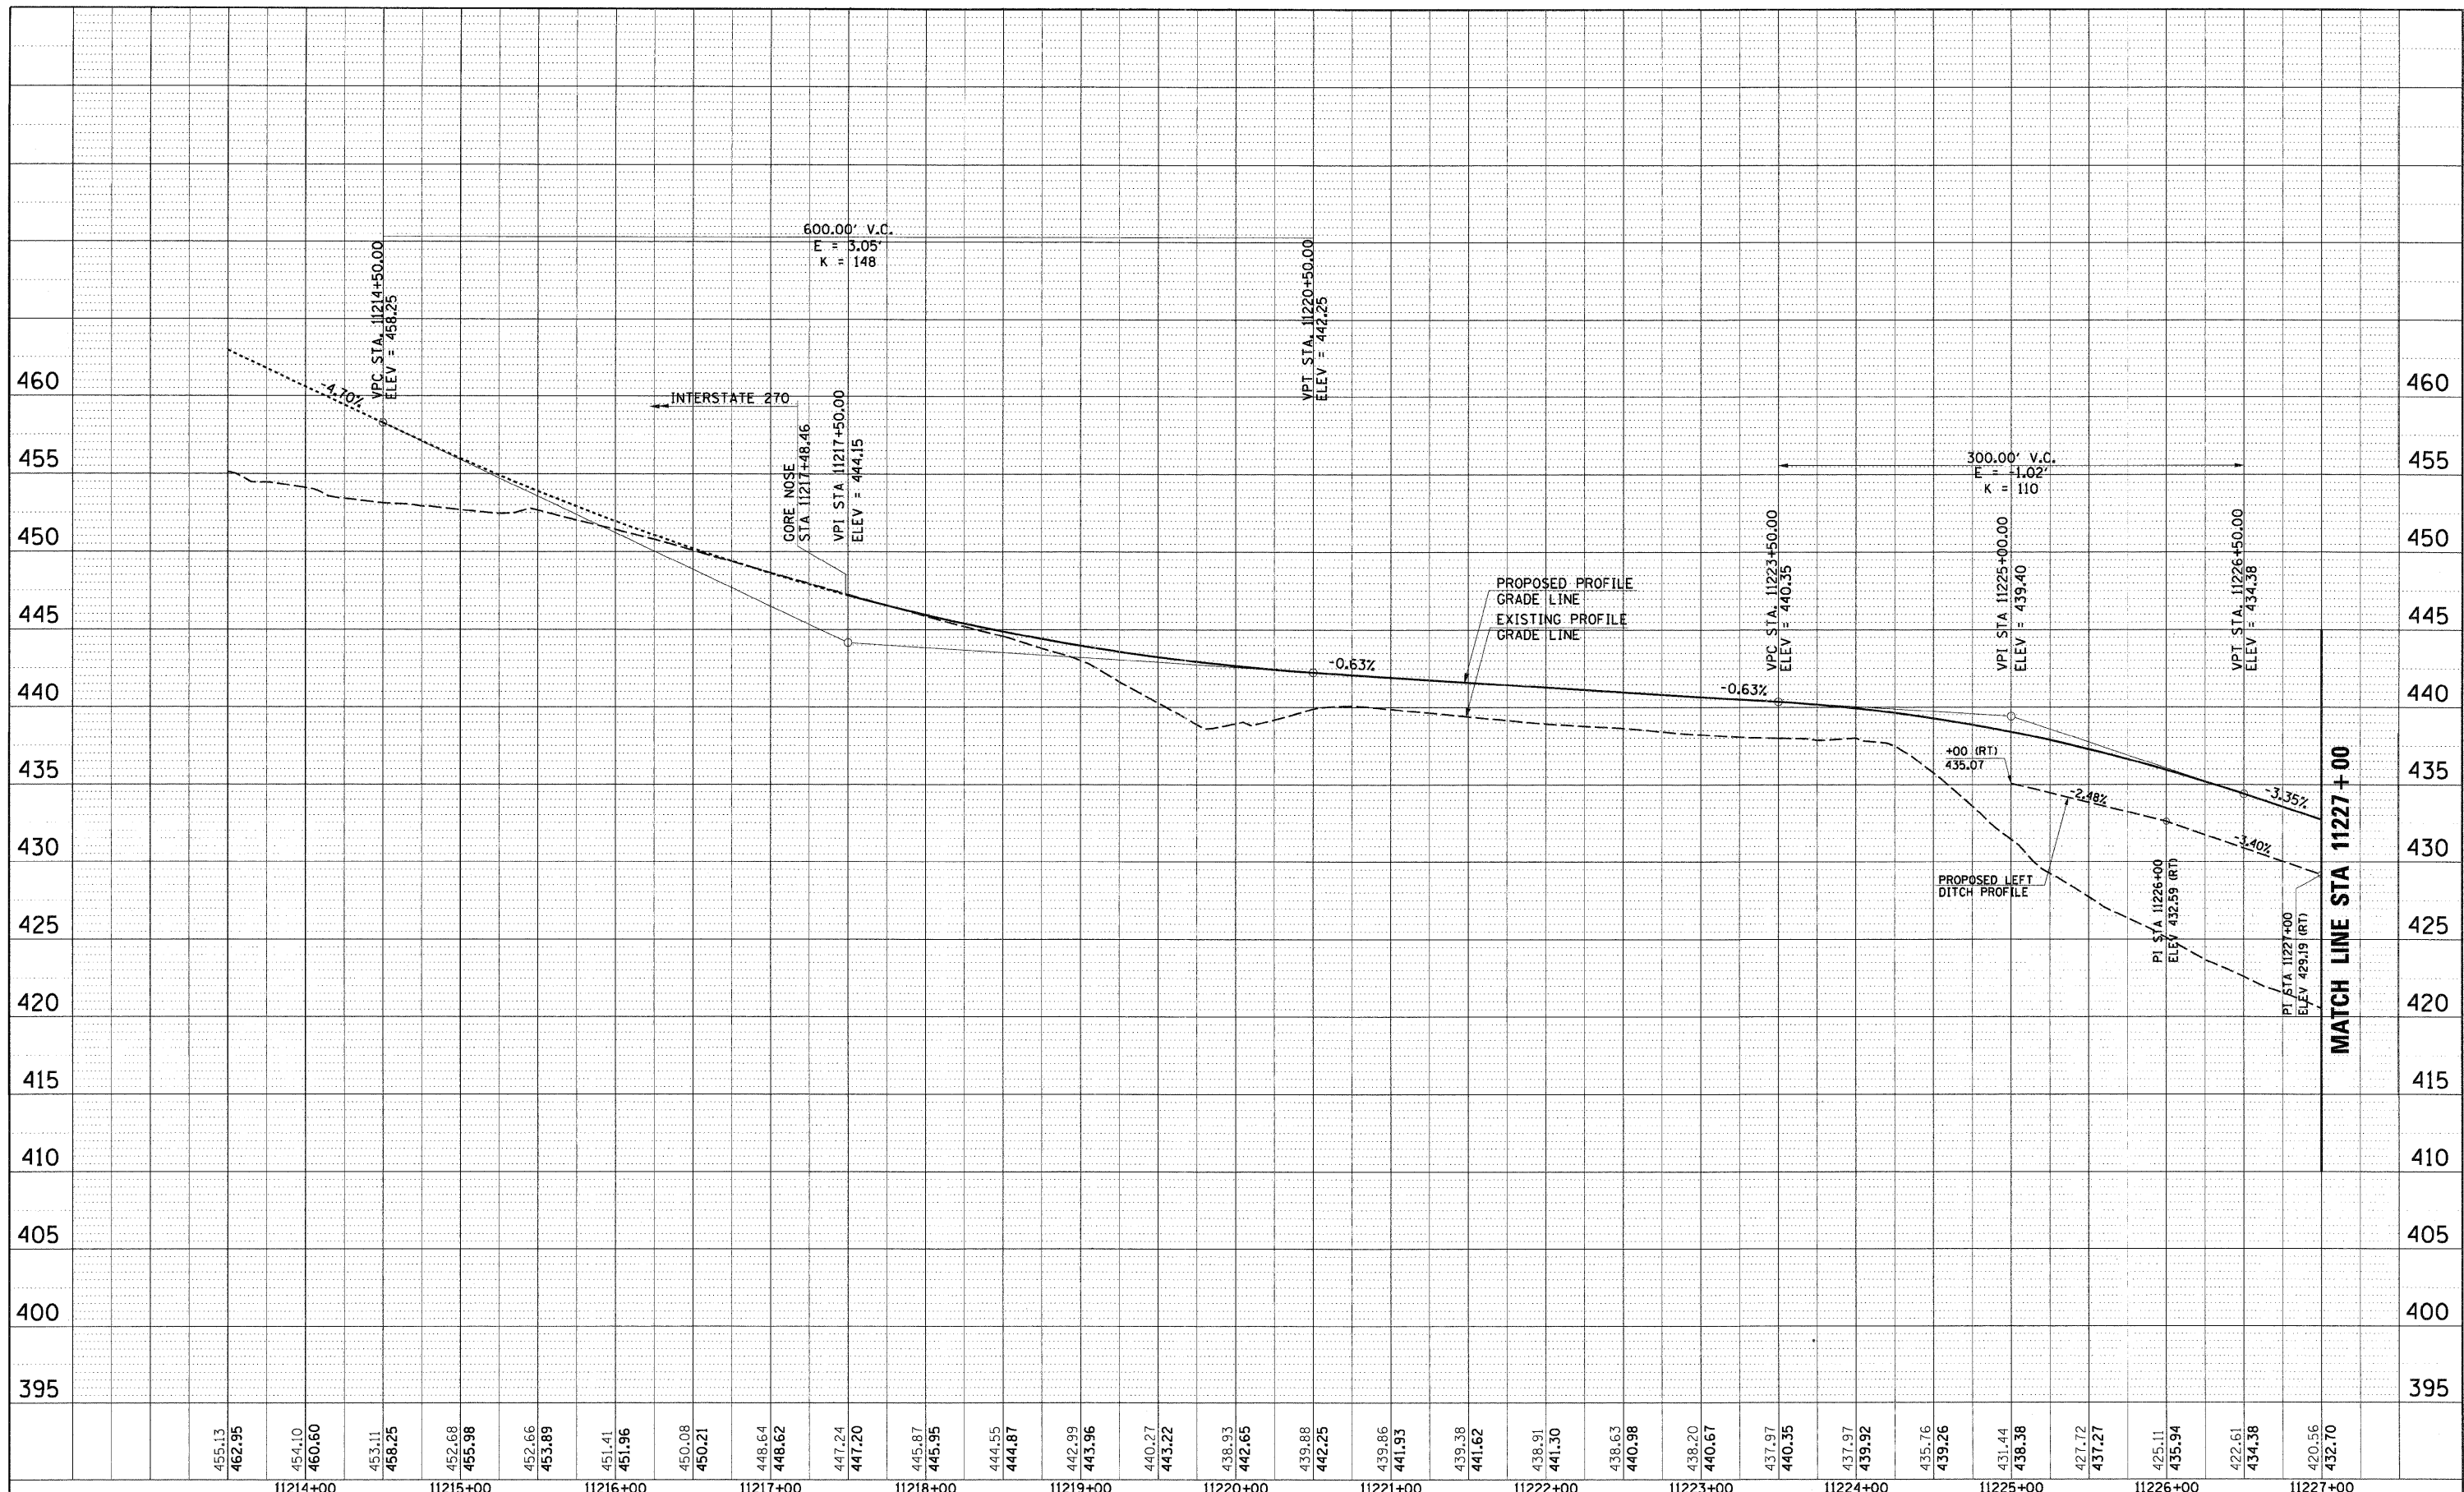

FILE NAME = DB76A91-Shl-P-Prof10.DGN	USER NAME = malopez	DESIGNED - SJM	REVISED - 07-30-10	<b>STATE OF ILLINOIS DEPARTMENT OF TRANSPORTATION</b>	<b>PROPOSED PROFILE RAMP P-4</b>	F.A.I. RTE. 270	SECTION 60-1B-1	COUNTY MADISON	TOTAL SHEETS 712	SHEET NO. 71	
	PLOT SCALE = *SCALE*	DRAWN - BAH	REVISED -			SCALE: 1"=1050'(V)5" SHEET NO. 10 OF 16 SHEETS STA. 11213+50 TO STA. 11227+00					
	PLOT DATE = 3/16/2011	CHECKED - SJM	REVISED -			FED. ROAD DIST. NO. ILLINOIS FED. AID PROJECT					
		DATE - 06-30-10	REVISED -			CONTRACT NO. 76A91					