


PLAN	SURVEYED	BY	DATE
	PLOTTED		
	CHECKED		
	BY		
	DATE		
	NOTE BOOK		
	NO.		
	CADD FILE NAME		

PROFILE	SURVEYED	BY	DATE
	PLOTTED		
	CHECKED		
	BY		
	DATE		
	NOTE BOOK		
	NO.		
	STRUCTURE NOTATIONS CHK'D		

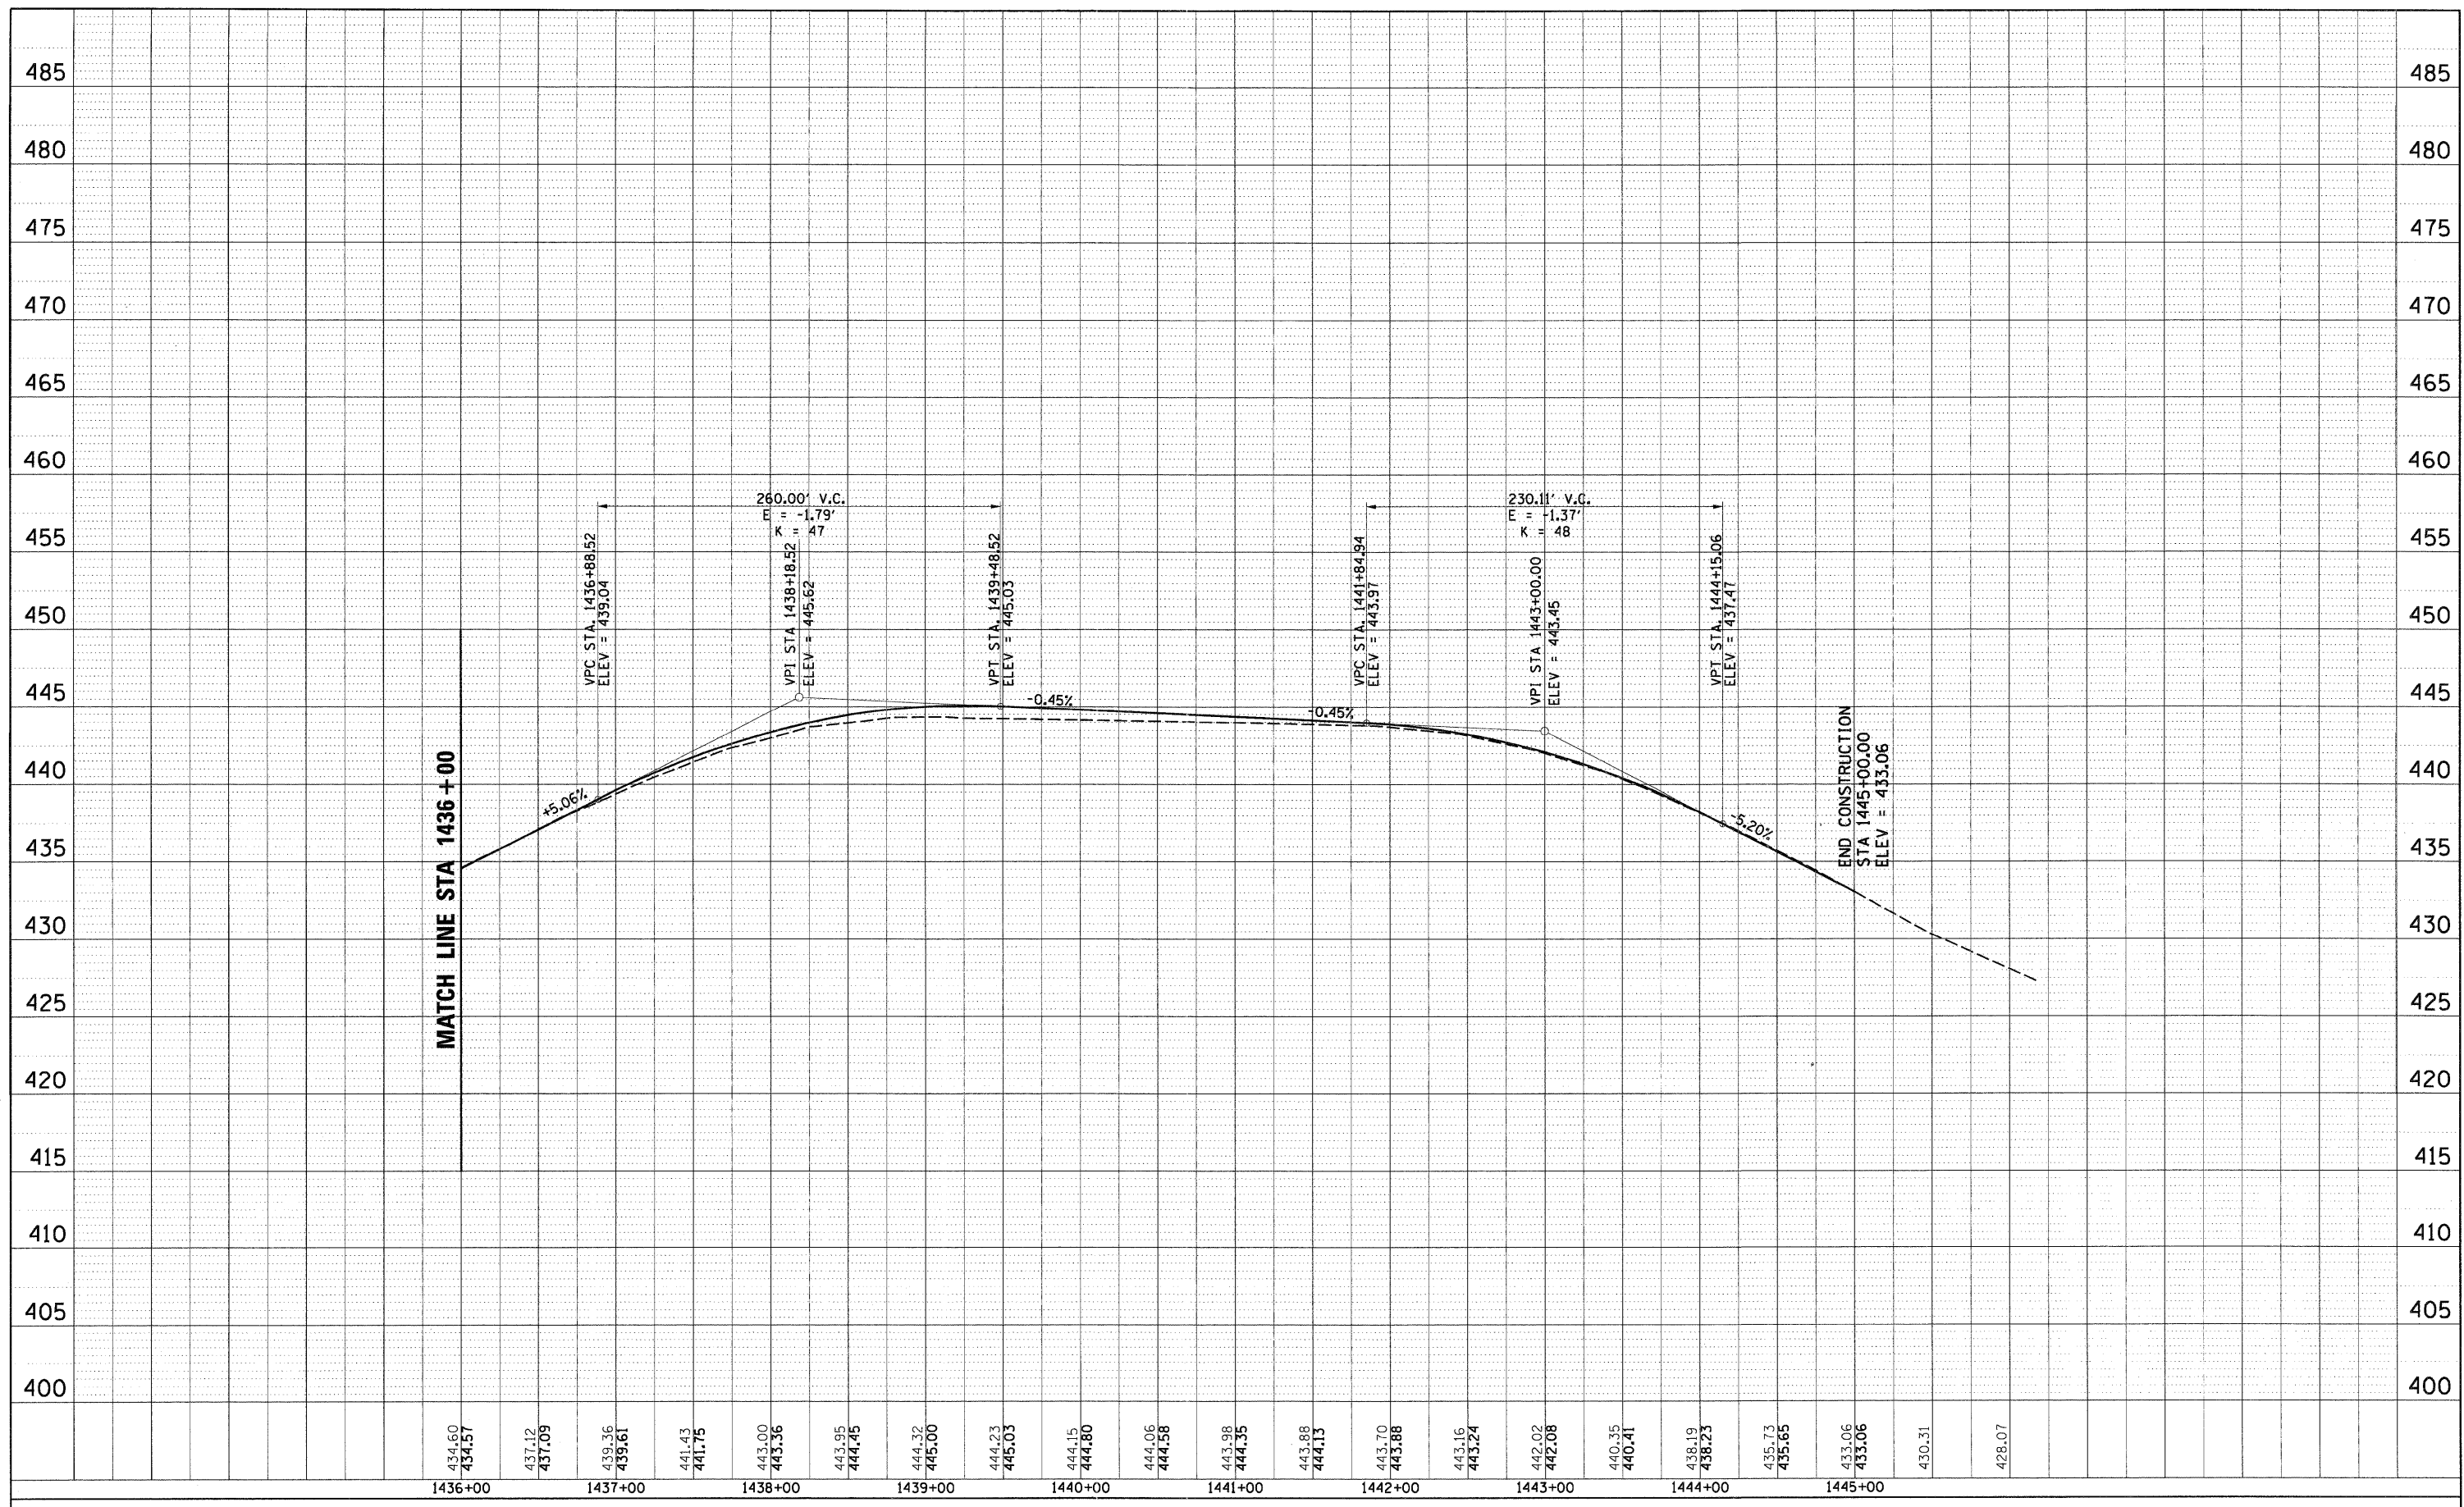

FILE NAME = 0876A91-Sh1-Pr-Prof14.DGN

USER NAME = melopez
 PLOT SCALE = #SCALE#
 PLOT DATE = 3/16/2011

DESIGNED - SJM
 DRAWN - BAH
 CHECKED - SJM
 DATE - 06-30-10

REVISED - 07-30-10
 REVISED -
 REVISED -
 REVISED -

**STATE OF ILLINOIS
 DEPARTMENT OF TRANSPORTATION**

**PROPOSED PROFILE
 WATERWORKS ROAD**

SCALE: 1"=40' (H) 50' (V) SHEET NO. 14 OF 16 SHEETS STA. 1436+00 TO STA. 1445+00

F.A.I. RTE.	SECTION	COUNTY	TOTAL SHEETS	SHEET NO.
270	60-1B-1	MADISON	712	75
FED. ROAD DIST. NO.			ILLINOIS FED. AID PROJECT	
CONTRACT NO. 76A91				