


PLAN	SURVEYED	BY	DATE
	PLOTTED		
	NOTE BOOK NO.		
	FILE NAME		

PROFILE	SURVEYED	BY	DATE
	PLOTTED		
	NOTE BOOK NO.		
	FILE NAME		

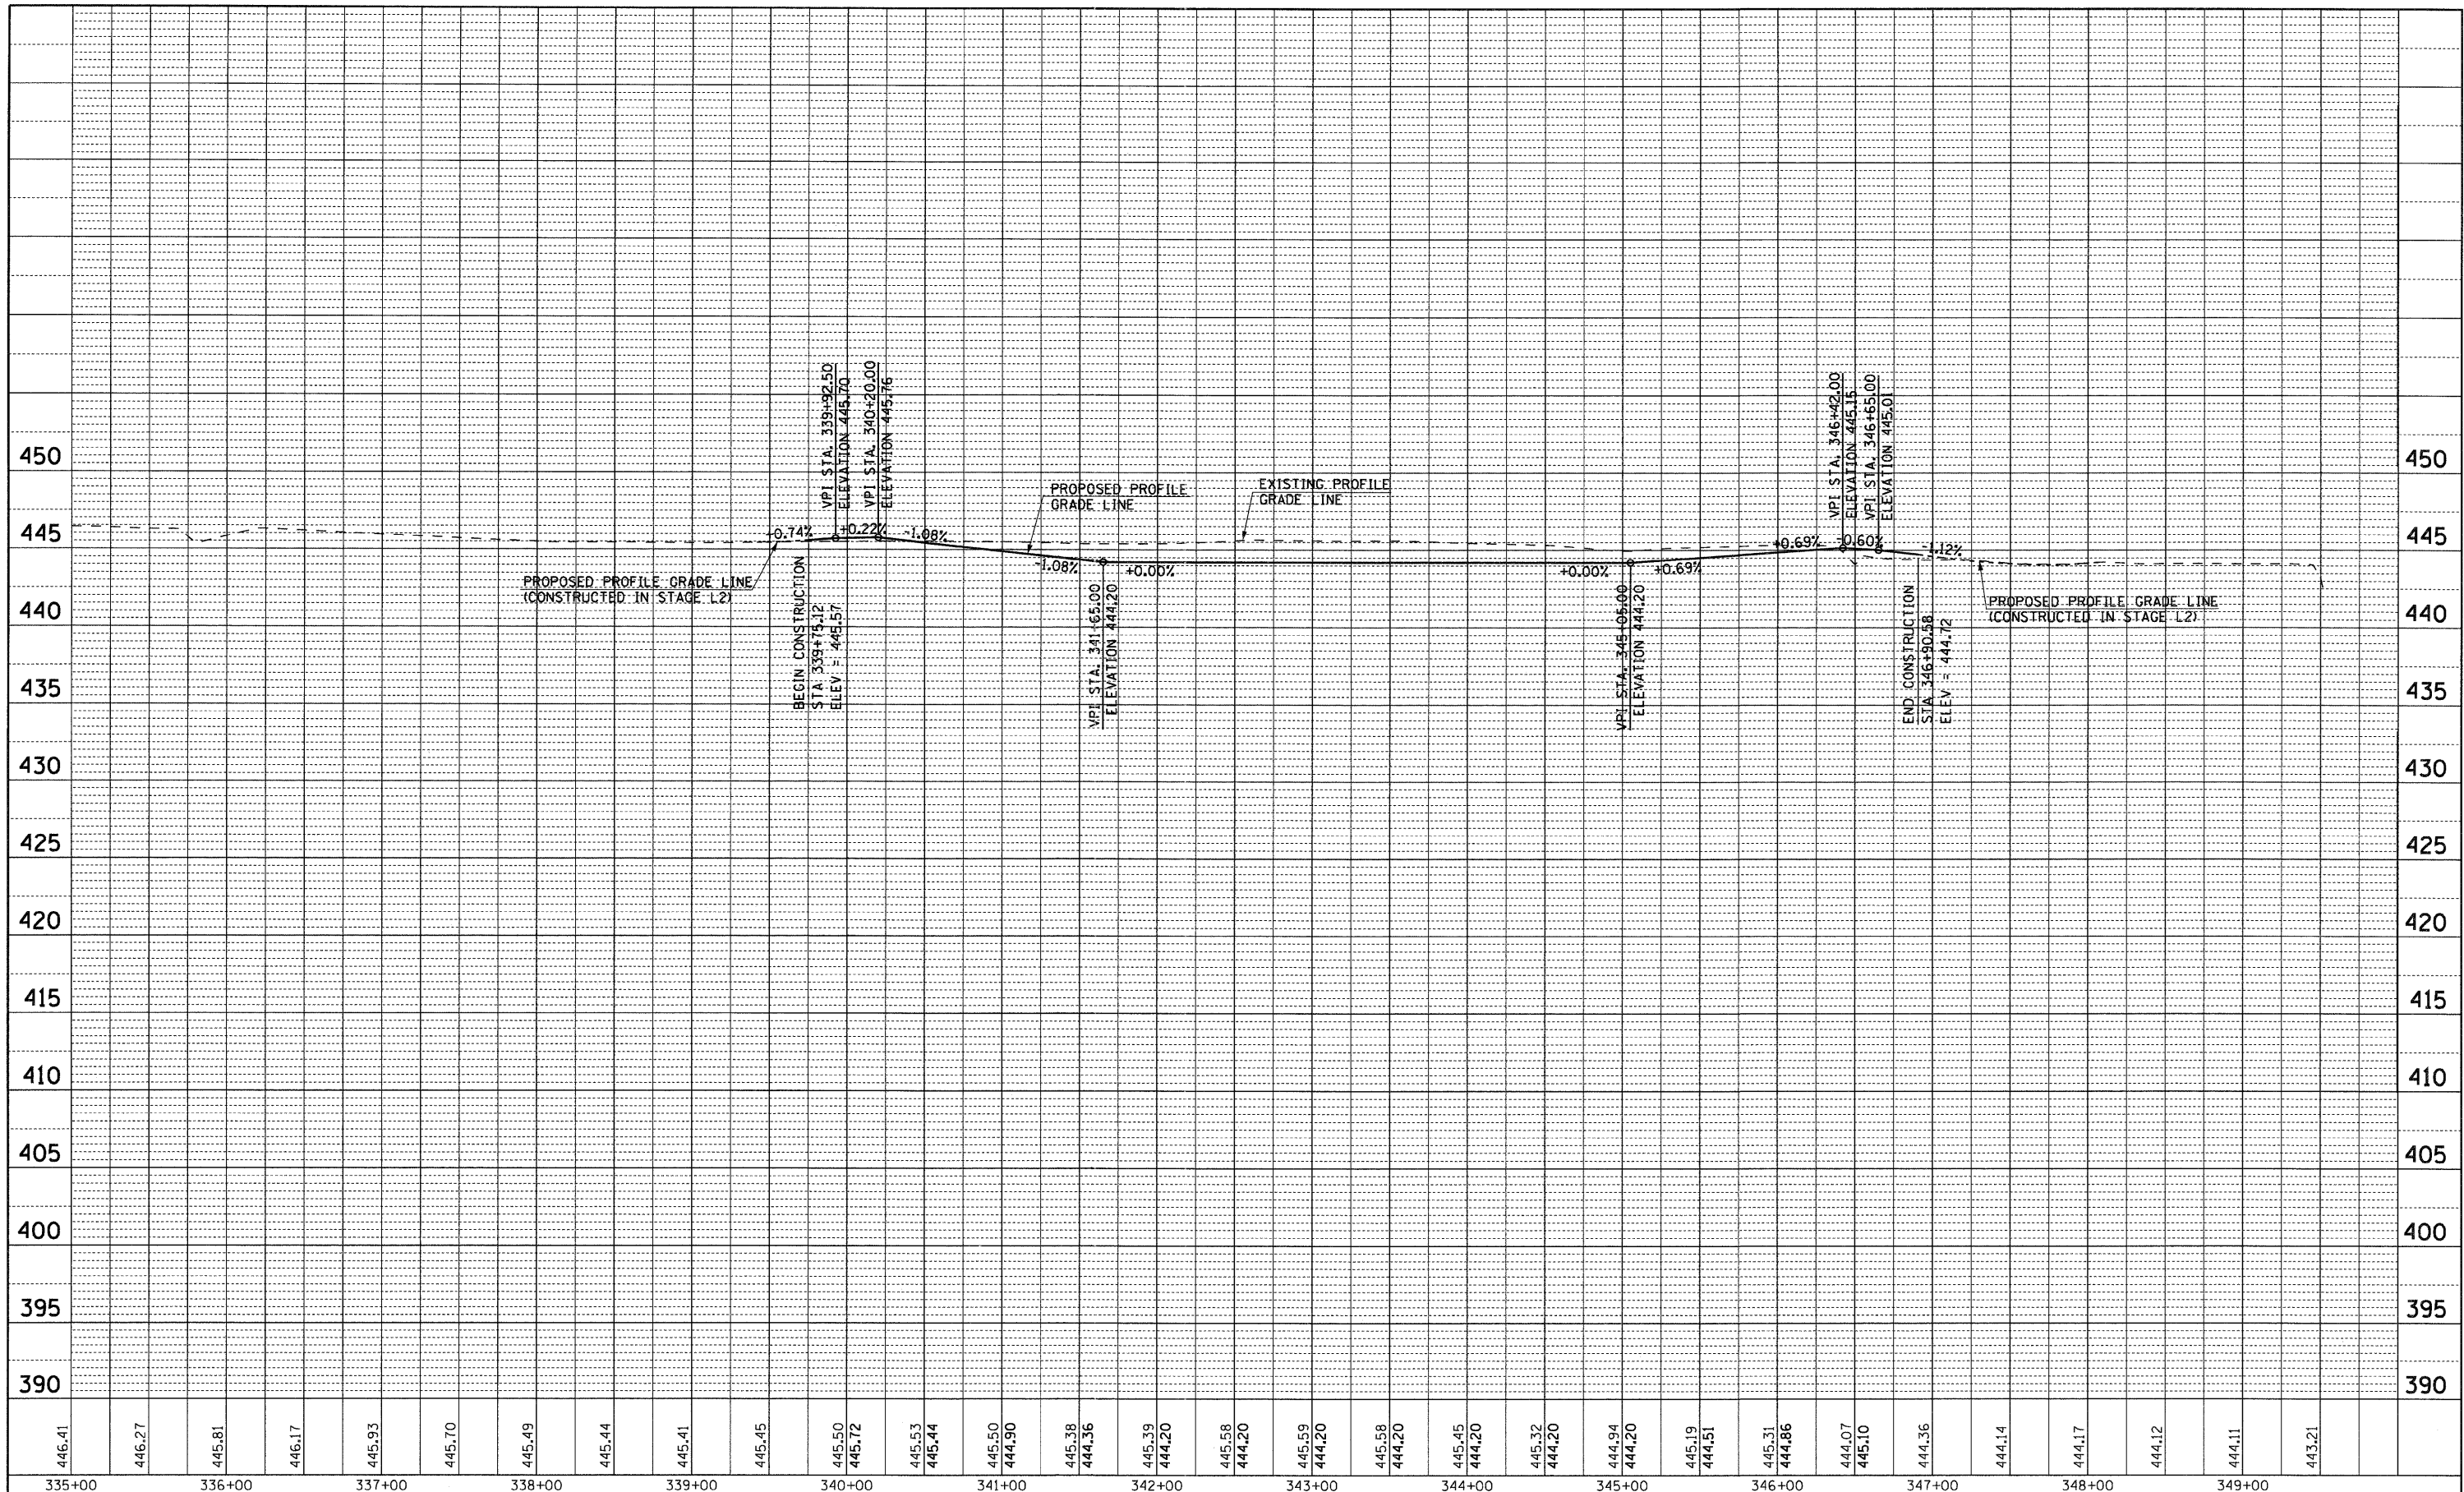

FILE NAME = D876A91-Sht-Prof24.dgn	USER NAME = mmconachie	DESIGNED - CLS	REVISED -	STATE OF ILLINOIS DEPARTMENT OF TRANSPORTATION	PROFILE EX CHAIN OF ROCKS LEVEE ROAD /MCT CONFLUENCE TRAIL	F.A.I RTE. 270	SECTION 60-1B-1	COUNTY MADISON	TOTAL SHEETS 712	SHEET NO. 86		
VOLKERT	PLOT SCALE = 50.0000' / IN.	DRAWN - MAM	REVISED -			SCALE: 1"=(H)50'(V)5'	SHEET NO. 24 OF 24 SHEETS	STA. 339+75.12	TO STA. 346+90.58	CONTRACT NO. 76A91		
	PLOT DATE = 3/18/2011	CHECKED - CLS	REVISED -			FED. ROAD DIST. NO. [ILLINOIS] FED. AID PROJECT						
		DATE - 3/18/2011	REVISED -									