



MOT PAVEMENT MARKING LEGEND

(A) TEMP PVT MK LINE 4 (SOLID YELLOW)	(I) EPOXY PVT MK LINE 4 (SKIP-DASH, WHITE, 10' DASH, 30' SKIP)
(B) TEMP PVT MK LINE 4 (SOLID WHITE)	(J) NOT USED
(C) TEMP PVT MK LINE 4 (SKIP-DASH, WHITE, 10' DASH, 30' SKIP)	(K) WET PAVT TAPE T3 4 (SOLID YELLOW)
(D) NOT USED	(L) WET PAVT TAPE T3 4 (SOLID WHITE)
(E) TEMP PVT MK LINE 24 (SOLID WHITE)	(M) WET PAVT TAPE T3 4 (SOLID WHITE) (SKIP-DASH, WHITE, 10' DASH, 30' SKIP)
(F) TEMP PVT MK LTR & SYM (SOLID WHITE)	(N) WET PAVT TAPE T3 6 (SOLID WHITE)
(G) EPOXY PVT MK LINE 4 (SOLID YELLOW)	(O) WET PAVT TAPE T3 24 (SOLID WHITE)
(H) EPOXY PVT MK LINE 4 (SOLID WHITE)	

MOT LEGEND

	WORK ZONE AREA
	WORK ZONE FOR TEMPORARY PAVEMENT CONSTRUCTION
	COMPLETED TEMPORARY PAVEMENT IN PREVIOUS STAGES
	IMPACT ATTENUATOR
	DIRECTION OF TRAFFIC
	TEMPORARY CONCRETE BARRIER
	SIGN ON PORTABLE OR PERMANENT SUPPORT
	TYPE III BARRICADES
	TYPE II WITH STEADY BURNING MONODIRECTIONAL LIGHT *
	MESSAGE BOARD

* DRUM OR BARRICADE SPACING:
 50' C-C ON TANGENTS
 25' C-C ON TAPERS OR LANE SHIFTS
 12' C-C ON RADII'S OR RAMP
 5' C-C FOR RAMP OR ROAD CLOSURES

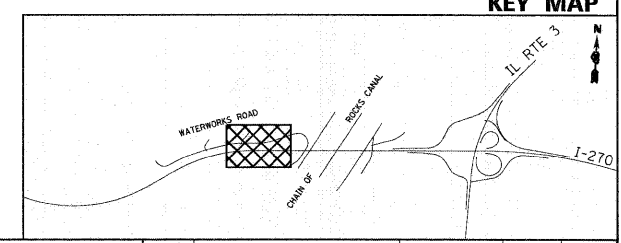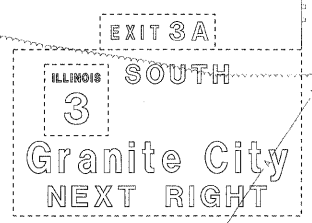

FILE NAME = DB76A91-Sh1-MDT00-04.dgn	USER NAME = molopez	DESIGNED - JC	REVISED - 1-01-11
		DRAWN - BH	REVISED -
		CHECKED -	REVISED -
		DATE - 06-30-10	REVISED -

STATE OF ILLINOIS
DEPARTMENT OF TRANSPORTATION

SUGGESTED MAINTENANCE OF TRAFFIC PRE-STAGE INTERSTATE 270

SCALE: 1" = 50'	SHEET NO. 4 OF 14 SHEETS	STA. 1177+00 TO STA. 1190+00
-----------------	--------------------------	------------------------------

F.A.I. RTE.	SECTION	COUNTY	TOTAL SHEETS	SHEET NO.
270	60-1B-1	MADISON	712	100
CONTRACT NO. 76A91			ILLINOIS FED. AID PROJECT	