


**MOT LEGEND**

- WORK ZONE AREA
  - WORK ZONE FOR TEMPORARY PAVEMENT CONSTRUCTION
  - COMPLETED TEMPORARY PAVEMENT IN PREVIOUS STAGES
  - IMPACT ATTENUATOR
  - DIRECTION OF TRAFFIC
  - TEMPORARY CONCRETE BARRIER
  - SIGN ON PORTABLE OR PERMANENT SUPPORT
  - TYPE III BARRICADES
  - TYPE II WITH STEADY BURNING MONODIRECTIONAL LIGHT \*
  - MESSAGE BOARD
- \* DRUM OR BARRICADE SPACING:  
 50' C-C ON TANGENTS  
 25' C-C ON TAPERS OR LANE SHIFTS  
 12' C-C ON RADII'S OR RAMPS  
 5' C-C FOR RAMP OR ROAD CLOSURES

CHAIN OF ROCKS CANAL

EX. PERM. EASEMENT

MATCH LINE STA 149+00

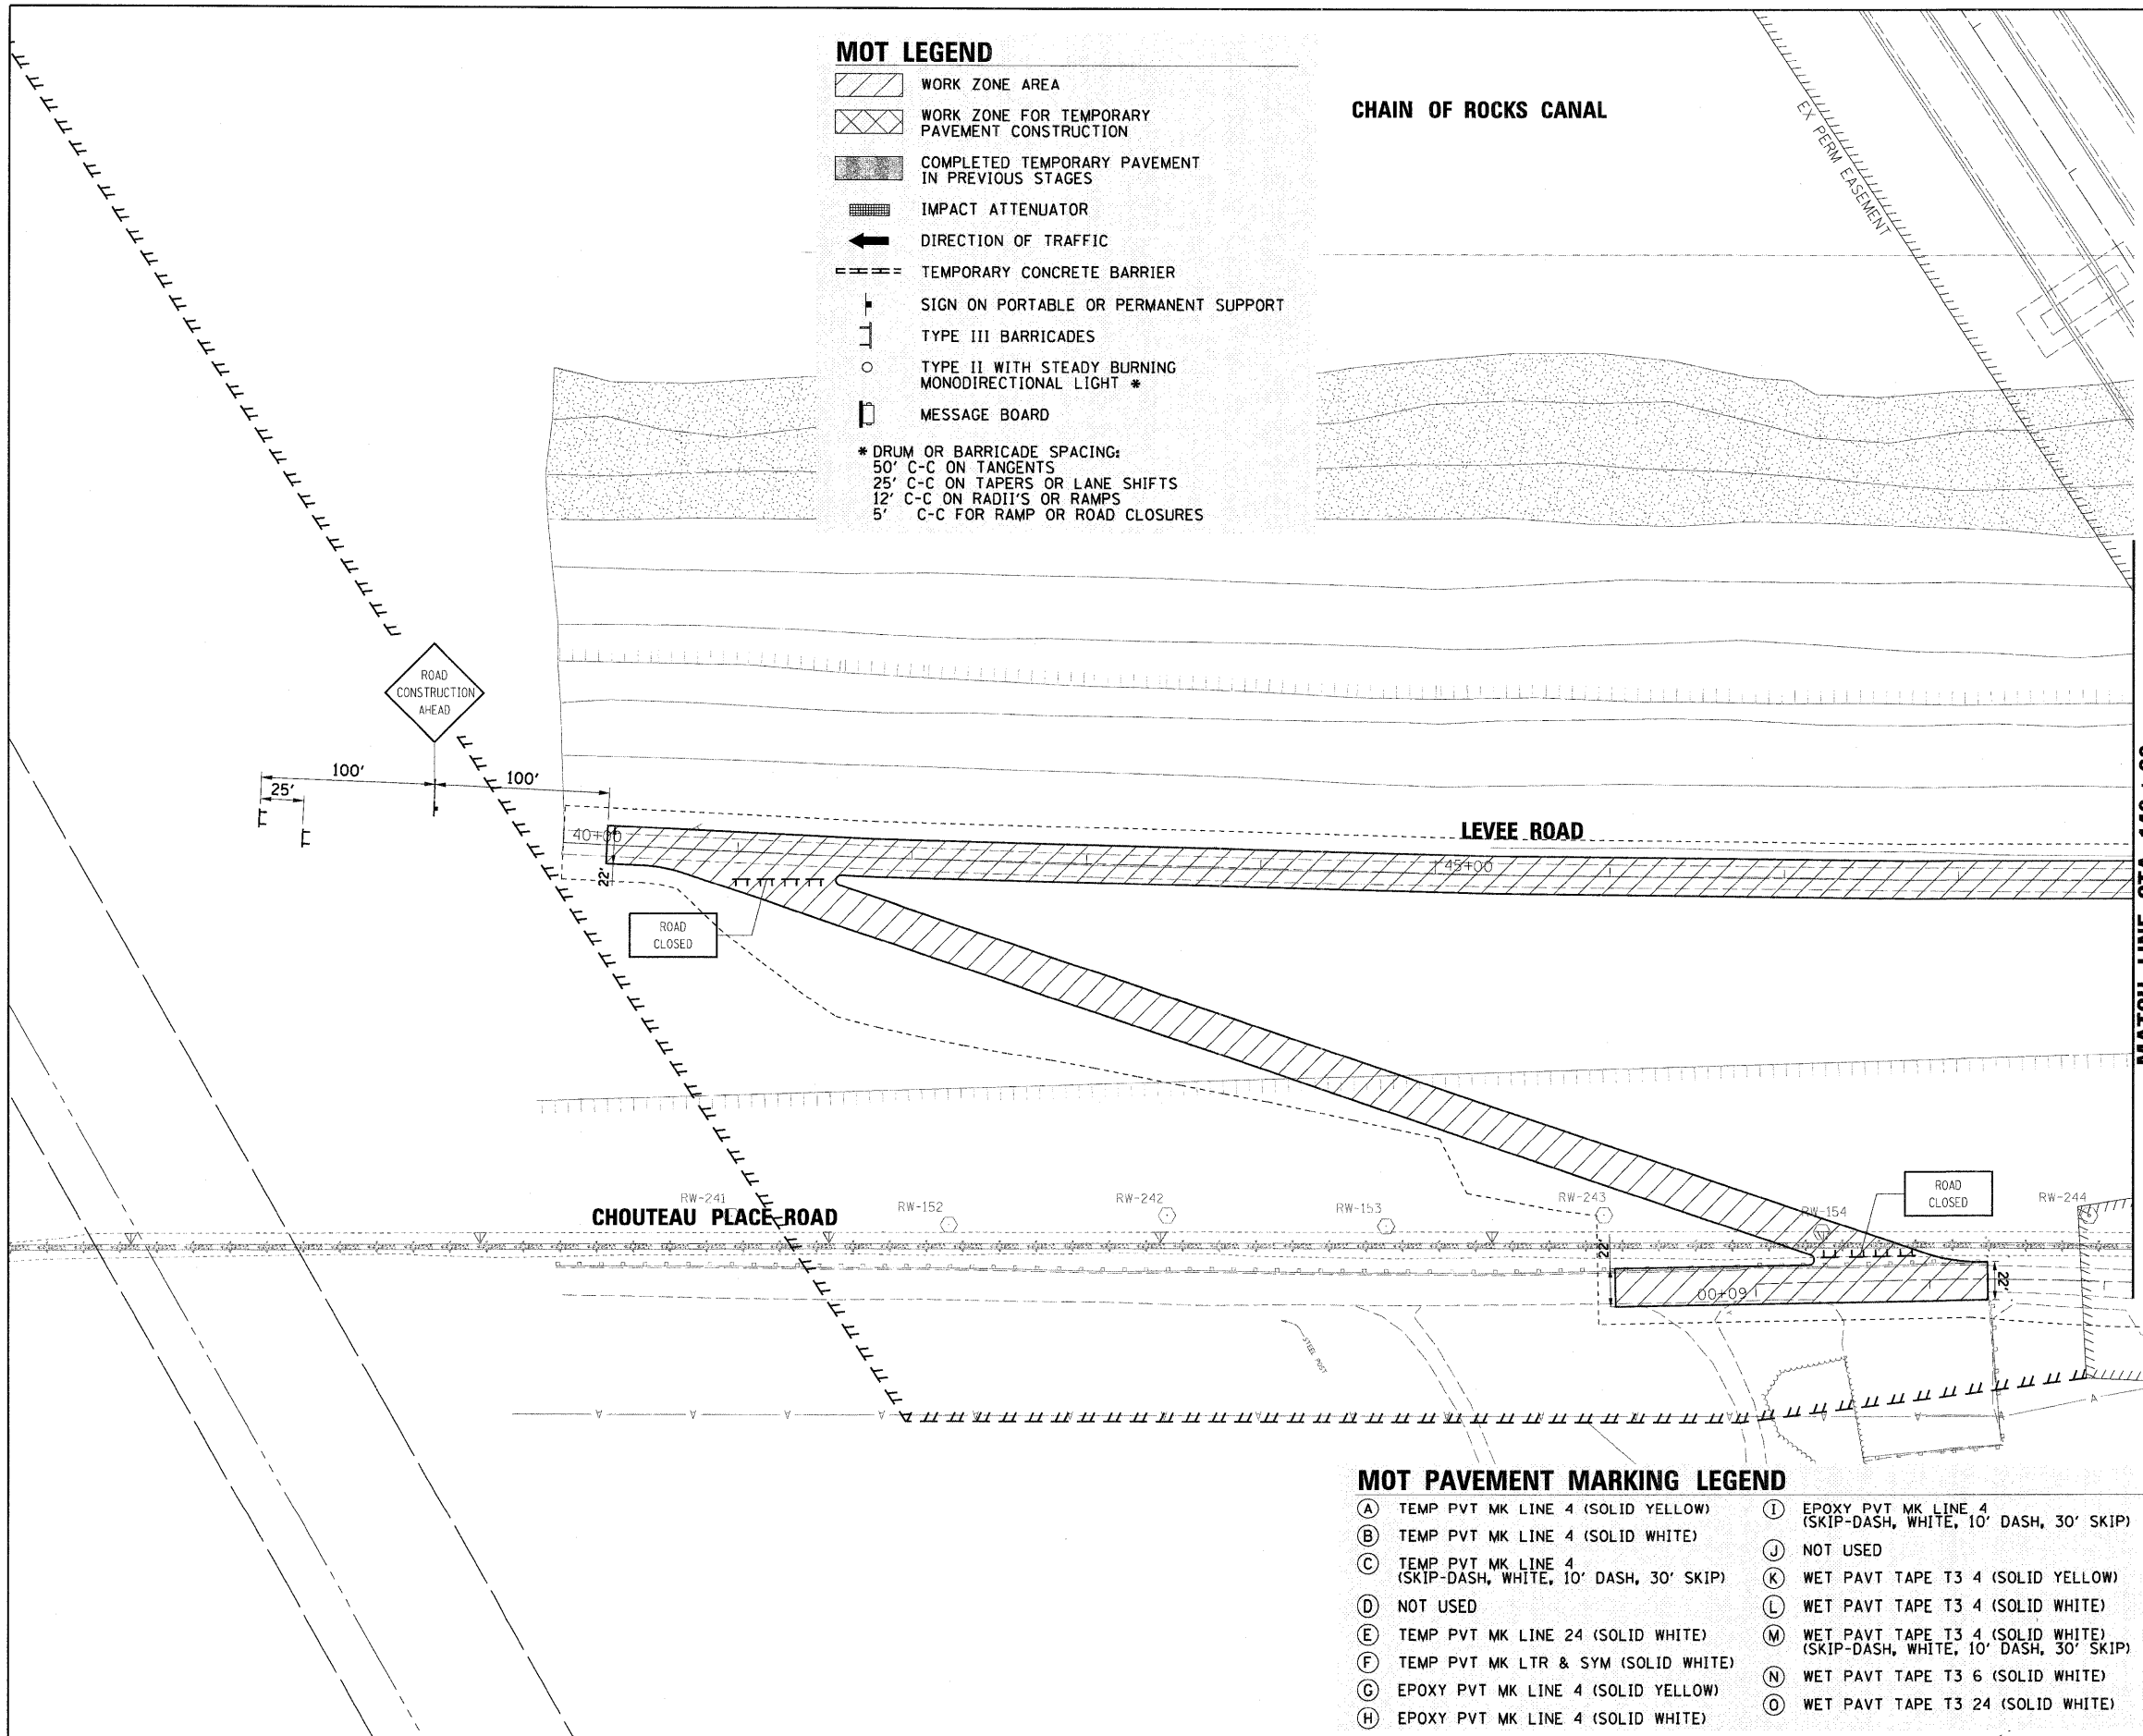


**MOT PAVEMENT MARKING LEGEND**

- (A) TEMP PVT MK LINE 4 (SOLID YELLOW)
- (B) TEMP PVT MK LINE 4 (SOLID WHITE)
- (C) TEMP PVT MK LINE 4 (SKIP-DASH, WHITE, 10' DASH, 30' SKIP)
- (D) NOT USED
- (E) TEMP PVT MK LINE 24 (SOLID WHITE)
- (F) TEMP PVT MK LTR & SYM (SOLID WHITE)
- (G) EPOXY PVT MK LINE 4 (SOLID YELLOW)
- (H) EPOXY PVT MK LINE 4 (SOLID WHITE)
- (I) EPOXY PVT MK LINE 4 (SKIP-DASH, WHITE, 10' DASH, 30' SKIP)
- (J) NOT USED
- (K) WET PAVT TAPE T3 4 (SOLID YELLOW)
- (L) WET PAVT TAPE T3 4 (SOLID WHITE)
- (M) WET PAVT TAPE T3 4 (SOLID WHITE) (SKIP-DASH, WHITE, 10' DASH, 30' SKIP)
- (N) WET PAVT TAPE T3 6 (SOLID WHITE)
- (O) WET PAVT TAPE T3 24 (SOLID WHITE)

NOTE:  
 CONTRACTOR WILL BE RESPONSIBLE FOR SIGNING LEVEE ROAD INCLUDING ADDITIONAL SIGNAGE AS NEEDED TO ACCOMMODATE PEDESTRIANS DURING LEVEE CONSTRUCTION IN ACCORDANCE WITH MAINTENANCE OF TRAFFIC GENERAL NOTES, PLANS AND SPECIAL PROVISIONS. THIS SHALL BE INCLUDED IN THE PAY ITEM X7010216 TRAFFIC CONTROL AND PROTECTION SPECIAL AND NO ADDITIONAL COMPENSATION SHALL BE ALLOWED.

**KEY MAP**

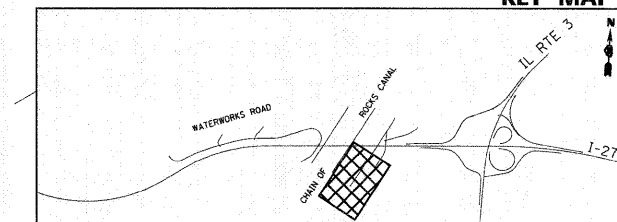

FILE NAME = 0876A91-Sht-MOT08-13.dgn	USER NAME = malopez	DESIGNED - JC	REVISED - 1-01-11
	PLOT SCALE = #SCALE#	DRAWN - BH	REVISED -
	PLOT DATE = 3/16/2011	CHECKED -	REVISED -
		DATE -	REVISED -

STATE OF ILLINOIS DEPARTMENT OF TRANSPORTATION	SUGGESTED MAINTENANCE OF TRAFFIC PRE-STAGE LEVEE ROAD AND BIKE PATH	F.A.I. RTE. 270	SECTION 60-1B-1	COUNTY MADISON	TOTAL SHEETS 712	SHEET NO. 109
---	--	-----------------	-----------------	----------------	------------------	---------------

SCALE: 1" = 50'	SHEET NO. 13 OF 14 SHEETS	STA. TO STA.
-----------------	---------------------------	--------------

[ILLINOIS] FED. AID PROJECT						
CONTRACT NO. 76A91						