



MATCH LINE STA 1420+00
WATERWORKS RD

MATCH LINE STA 1432+00
WATERWORKS ROAD

MATCH LINE STA 1177+00

MATCH LINE STA 1190+00

MURPHY LANE

WATERWORKS ROAD

INTERSTATE 270 WB

INTERSTATE 270 EB

ILLINOIS SOUTH
3
Granite City
NEXT RIGHT

SIGN TO BE RELOCATED BY CONTRACTOR
STA. 1189+00, 50' RT

MOT LEGEND


- WORK ZONE AREA
- WORK ZONE FOR TEMPORARY PAVEMENT CONSTRUCTION
- COMPLETED TEMPORARY PAVEMENT IN PREVIOUS STAGES
- IMPACT ATTENUATOR
- DIRECTION OF TRAFFIC
- TEMPORARY CONCRETE BARRIER
- SIGN ON PORTABLE OR PERMANENT SUPPORT
- TYPE III BARRICADES
- TYPE II WITH STEADY BURNING MONODIRECTIONAL LIGHT *
- MESSAGE BOARD

* DRUM OR BARRICADE SPACING:
50' C-C ON TANGENTS
25' C-C ON TAPERS OR LANE SHIFTS
12' C-C ON RADII'S OR RAMPS
5' C-C FOR RAMP OR ROAD CLOSURES

MOT PAVEMENT MARKING LEGEND

- (A) TEMP PVT MK LINE 4 (SOLID YELLOW)
- (B) TEMP PVT MK LINE 4 (SOLID WHITE)
- (C) TEMP PVT MK LINE 4 (SKIP-DASH, WHITE, 10' DASH, 30' SKIP)
- (D) NOT USED
- (E) TEMP PVT MK LINE 24 (SOLID WHITE)
- (F) TEMP PVT MK LTR & SYM (SOLID WHITE)
- (G) EPOXY PVT MK LINE 4 (SOLID YELLOW)
- (H) EPOXY PVT MK LINE 4 (SOLID WHITE)
- (I) EPOXY PVT MK LINE 4 (SKIP-DASH, WHITE, 10' DASH, 30' SKIP)
- (J) NOT USED
- (K) WET PAVT TAPE T3 4 (SOLID YELLOW)
- (L) WET PAVT TAPE T3 4 (SOLID WHITE)
- (M) WET PAVT TAPE T3 4 (SOLID WHITE) (SKIP-DASH, WHITE, 10' DASH, 30' SKIP)
- (N) WET PAVT TAPE T3 6 (SOLID WHITE)
- (O) WET PAVT TAPE T3 24 (SOLID WHITE)

KEY MAP

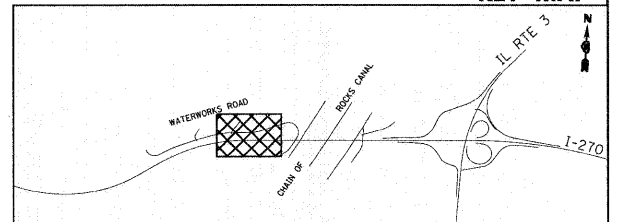

| | | | |
|--|-----------------------|---------------|-------------------|
| FILE NAME = D876A91-Shr-MOT04A-04.dgn | USER NAME = melopez | DESIGNED - JC | REVISED - 1-01-11 |
| | | DRAWN - BH | REVISED - |
| | PLOT SCALE = #SCALE# | CHECKED - | REVISED - |
| | PLOT DATE = 3/16/2011 | DATE - | REVISED - |

STATE OF ILLINOIS
DEPARTMENT OF TRANSPORTATION

SUGGESTED MAINTENANCE OF TRAFFIC STAGE 4A
INTERSTATE 270

SCALE: 1" = 50' SHEET NO. 4 OF 11 SHEETS STA. TO STA.

| | | | | |
|---------------------------|--------------------|-------------------|---------------------|------------------|
| F.A.I. RTE. 270 | SECTION 60-1B-1 | COUNTY MADISON | TOTAL SHEETS 712 | SHEET NO. 173 |
| | | | CONTRACT NO. 76A91 | |
| ILLINOIS FED. AID PROJECT | | | | |